


GO.00.00

Autodesk Docs://2325 - SFO - WFG/11917.66_670_ARC_CKR-D.mt

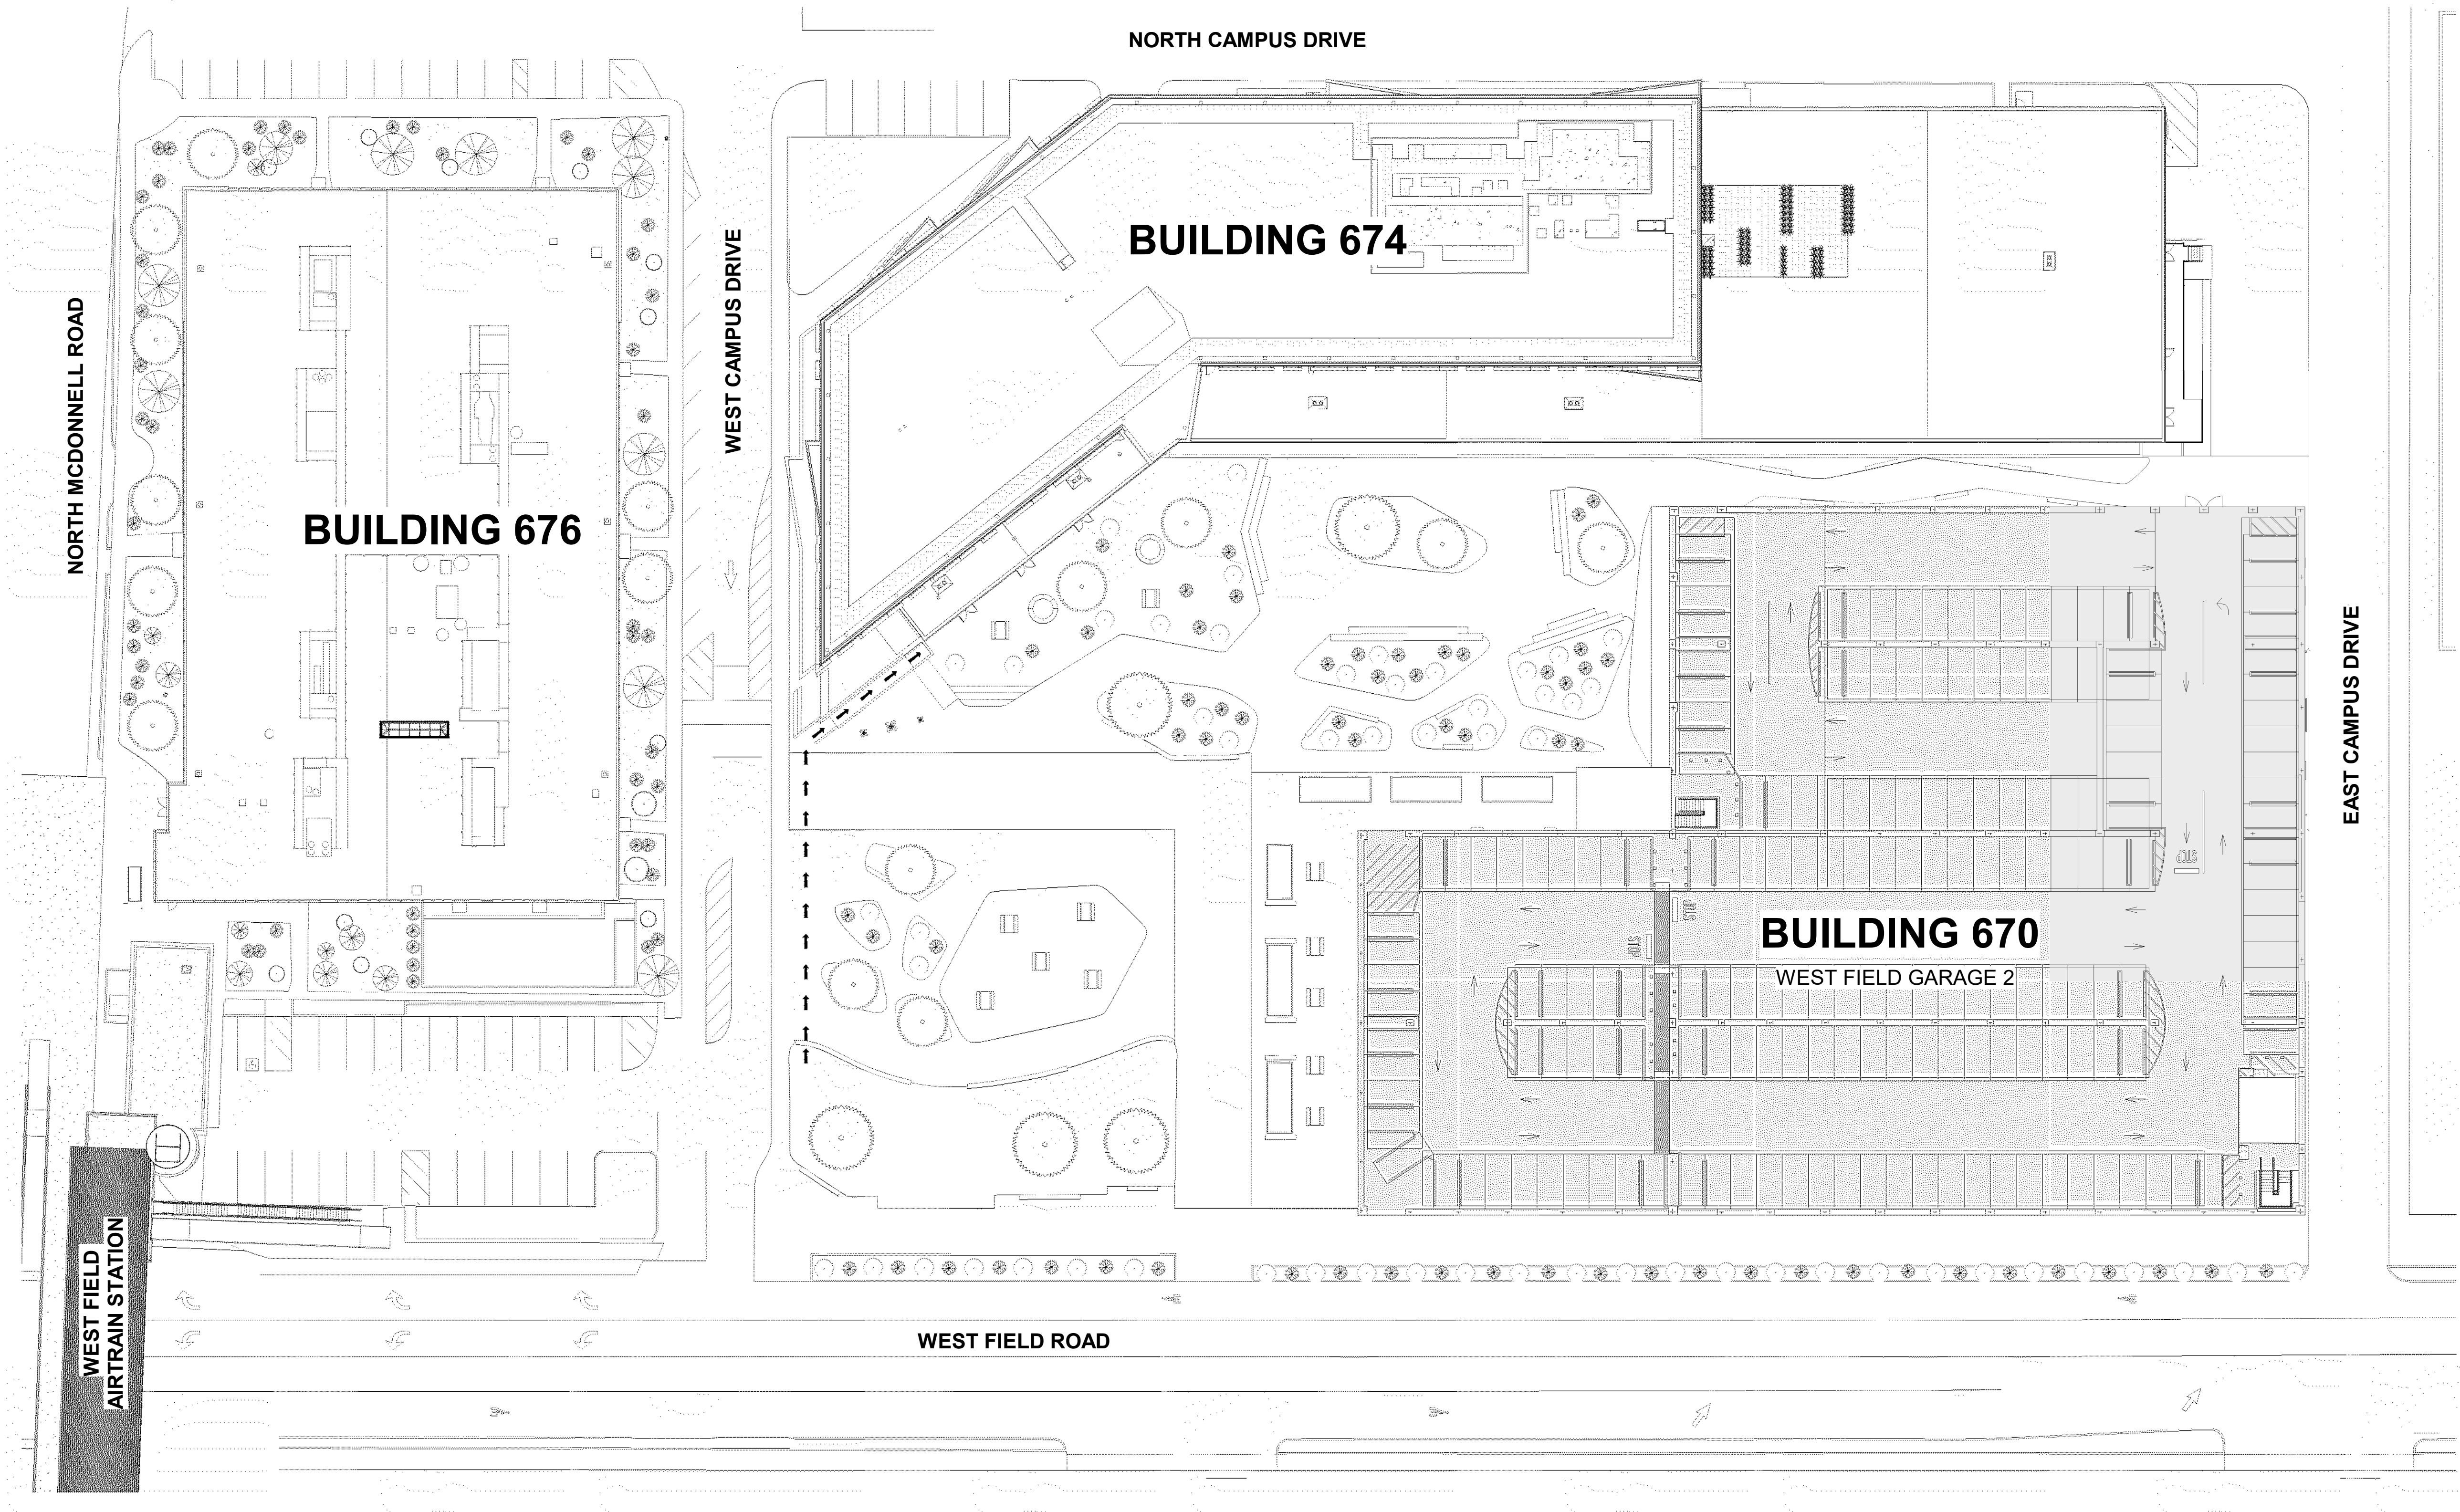

1 SITE VICINITY PLAN
1" = 30'-0"

KEYPLAN

ISSUES

ISSUE DESCRIPTION

DATE

11917.66

WEST FIELD GARAGE 2

SITE VICINITY PLAN

CONTRACT NO.

PROJECT TITLE

SHEET TITLE

SEAL

**NOT FOR
CONSTRUCTION**

CORGAN **KUTRANIERI**

APPROVED:
DIRECTOR OF ARCHITECTURE

APPROVED:
SECTION MANAGER

DESIGNED BY:
TL

CHECKED BY:
SS

DRAWN BY:
CS

DATE:
08/08/2025


SCALE:
AS NOTED

SIZE:
ARCH-E1

SHEET NUMBER

A1.10.00


8/8/2025 2:34:48 PM

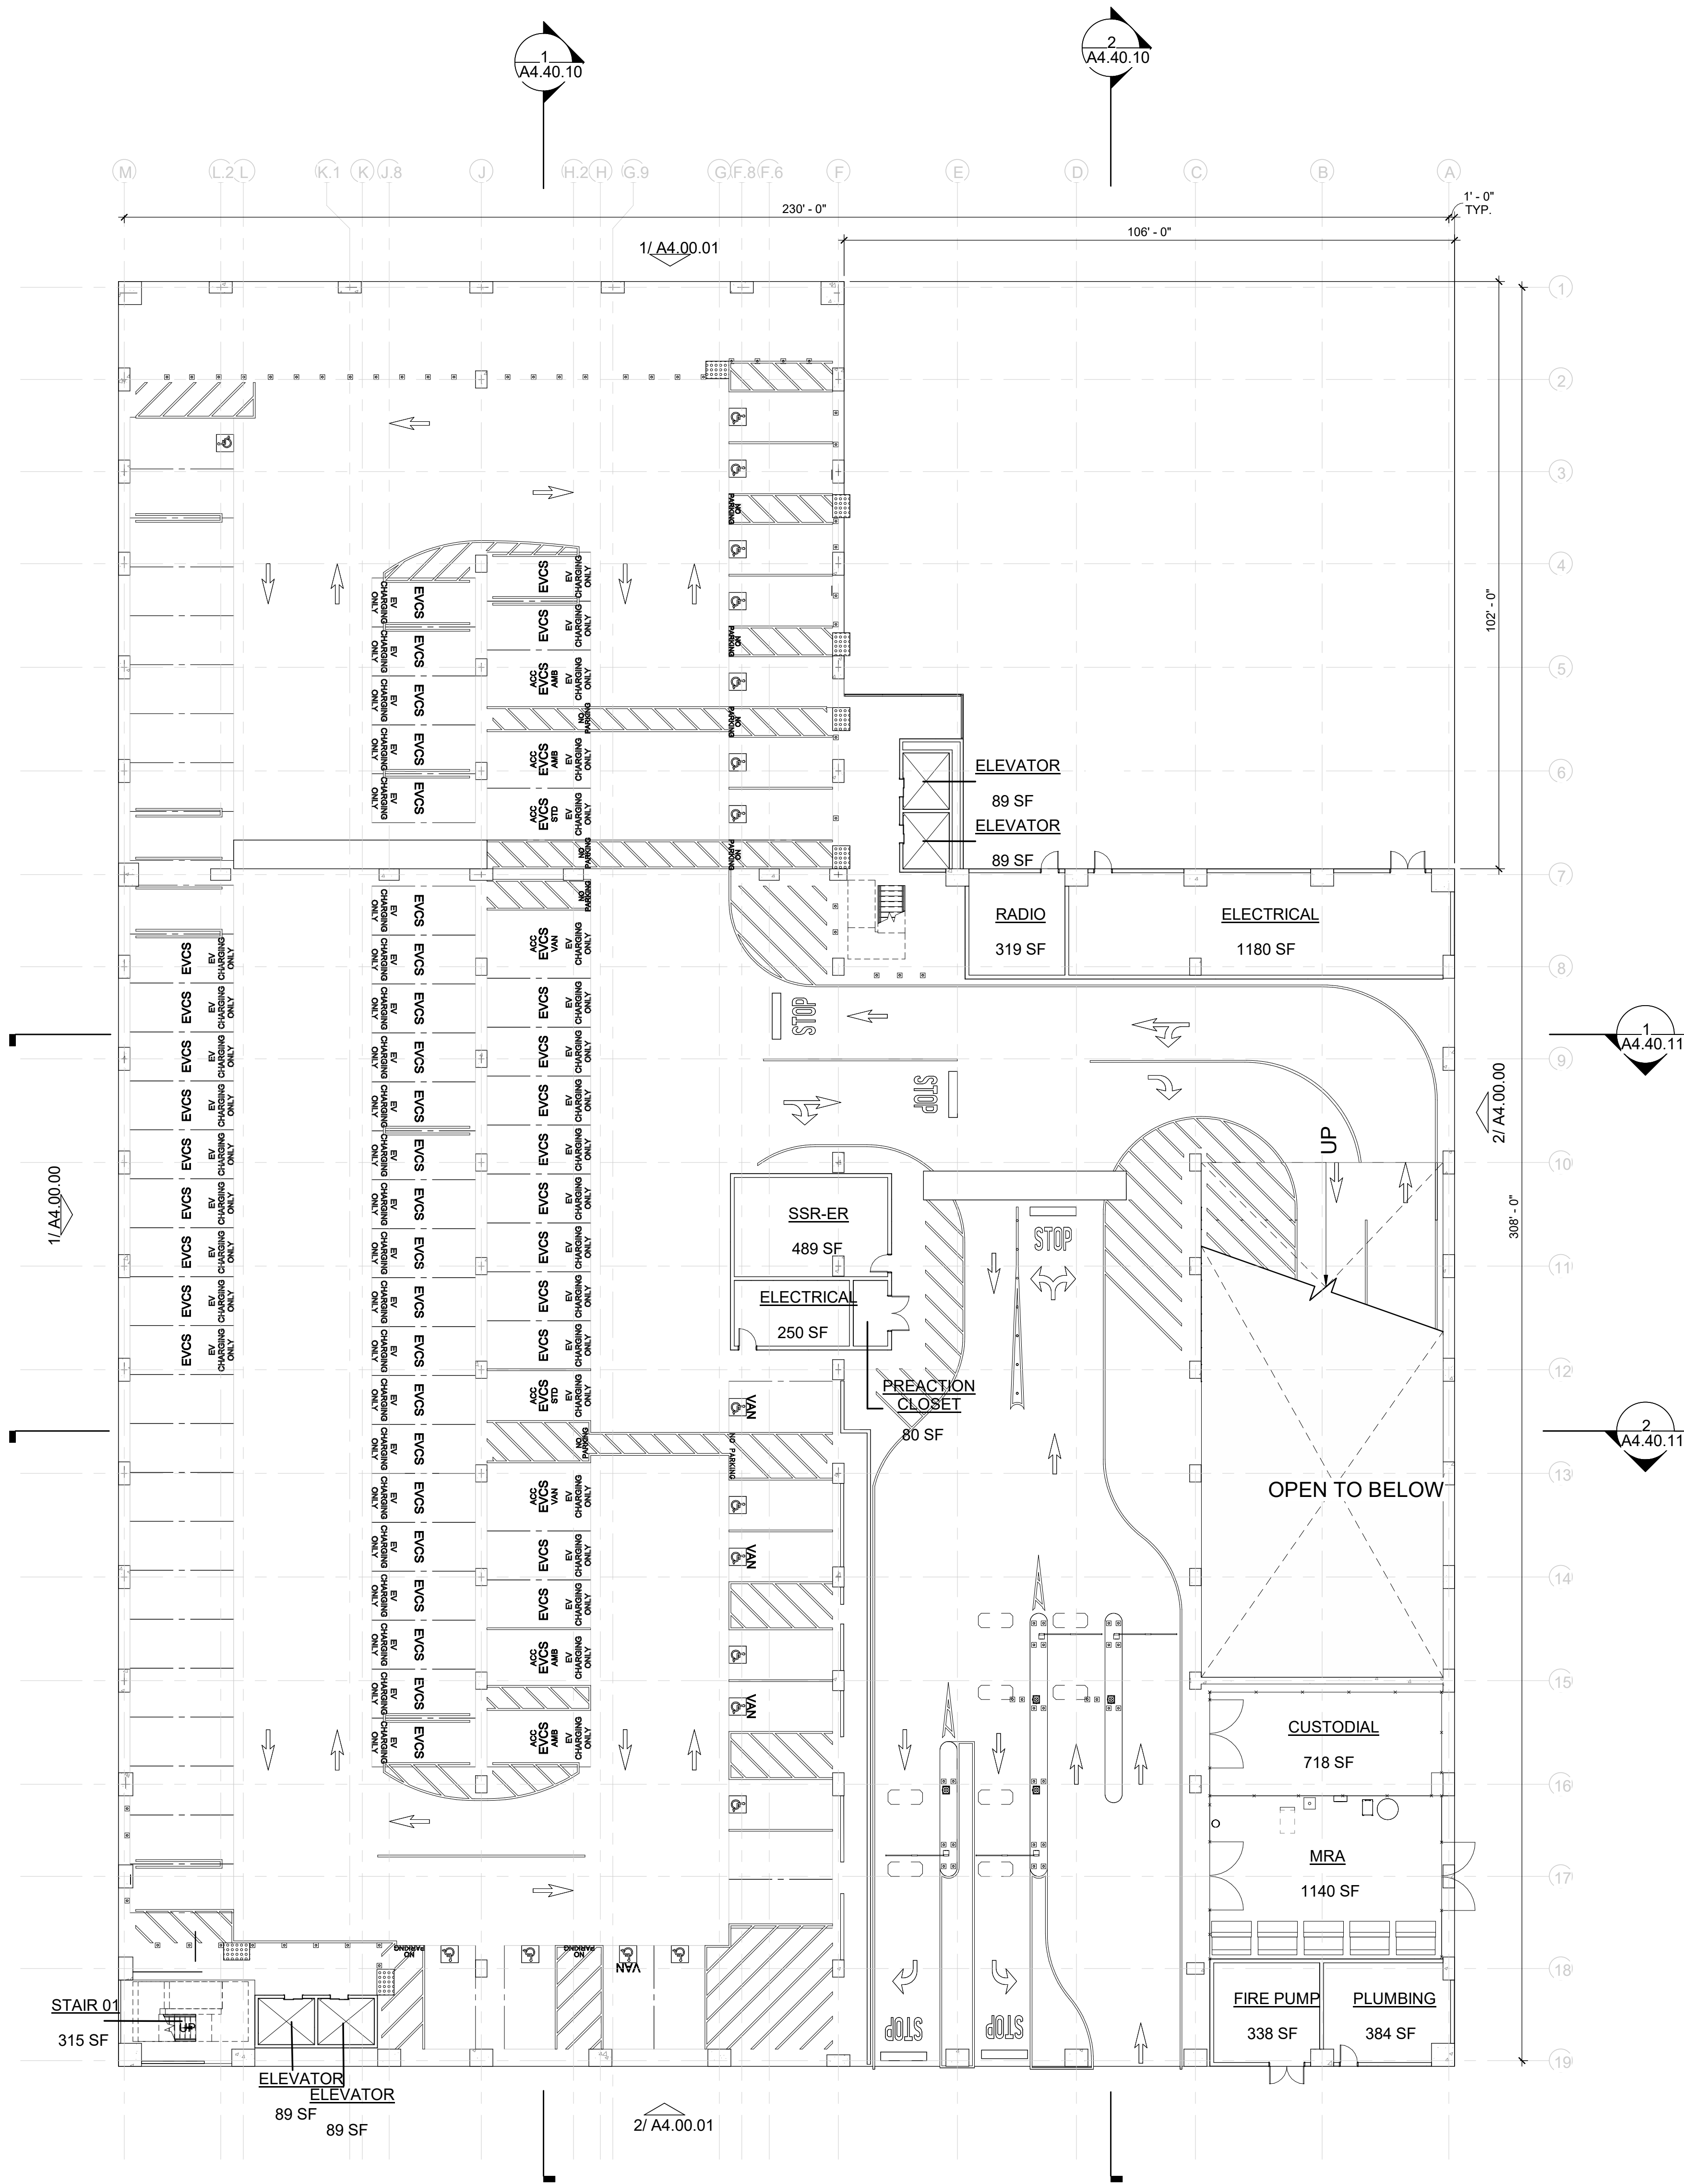

1 OVERALL FLOOR PLAN - LEVEL 1
1/16" = 1'-0"

GENERAL SHEET NOTES

- ALL WALLS ARE 8" CMU WALLS TO DECK WITH CONTROL JOINT AT COLUMNS AND AT HEAD DETAILS, UNLESS NOTED OTHERWISE.
- ALL WALLS SHALL BE SEPARATED BY A MINIMUM OF 2" FROM FACE OF STRUCTURAL COMPONENTS UNLESS NOTED OTHERWISE.
- REFERENCE ARCHITECTURAL PARKING DRAWINGS FOR STRIPING PLANS.
- ALL DOORS SHALL BE A MINIMUM OF 8" MEASURING FROM OUTSIDE DOOR FRAME TO ADJACENT WALL CORNER.
- ALL SYSTEMS EQUIPMENT SHOWN IN GREY FOR REFERENCE ONLY. REFER TO ELECTRICAL, TELECOM, PLUMBING AND FIRE PROTECTION DRAWINGS.

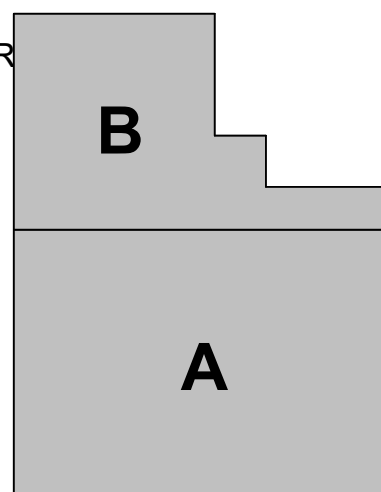

KEYPLAN

PROPOSED KEYNOTE LEGEND

ISSUES

ISSUE DESCRIPTION

DATE

11917.66

WEST FIELD GARAGE 2

OVERALL FLOOR PLAN - LEVEL 1

CONTRACT NO.

PROJECT TITLE

SHEET TITLE

SEAL

NOT FOR
CONSTRUCTION

CORGAN

APPROVED
DIRECTOR OF ARCHITECTURE

APPROVED
SECTION MANAGER

DESIGNED BY:
TL

CHECKED BY:
SS

DRAWN BY:
CS


DATE:
08/08/2025

SCALE:
AS NOTED

SIZE:
ARCH-E1

SHEET NUMBER


A2.01.01

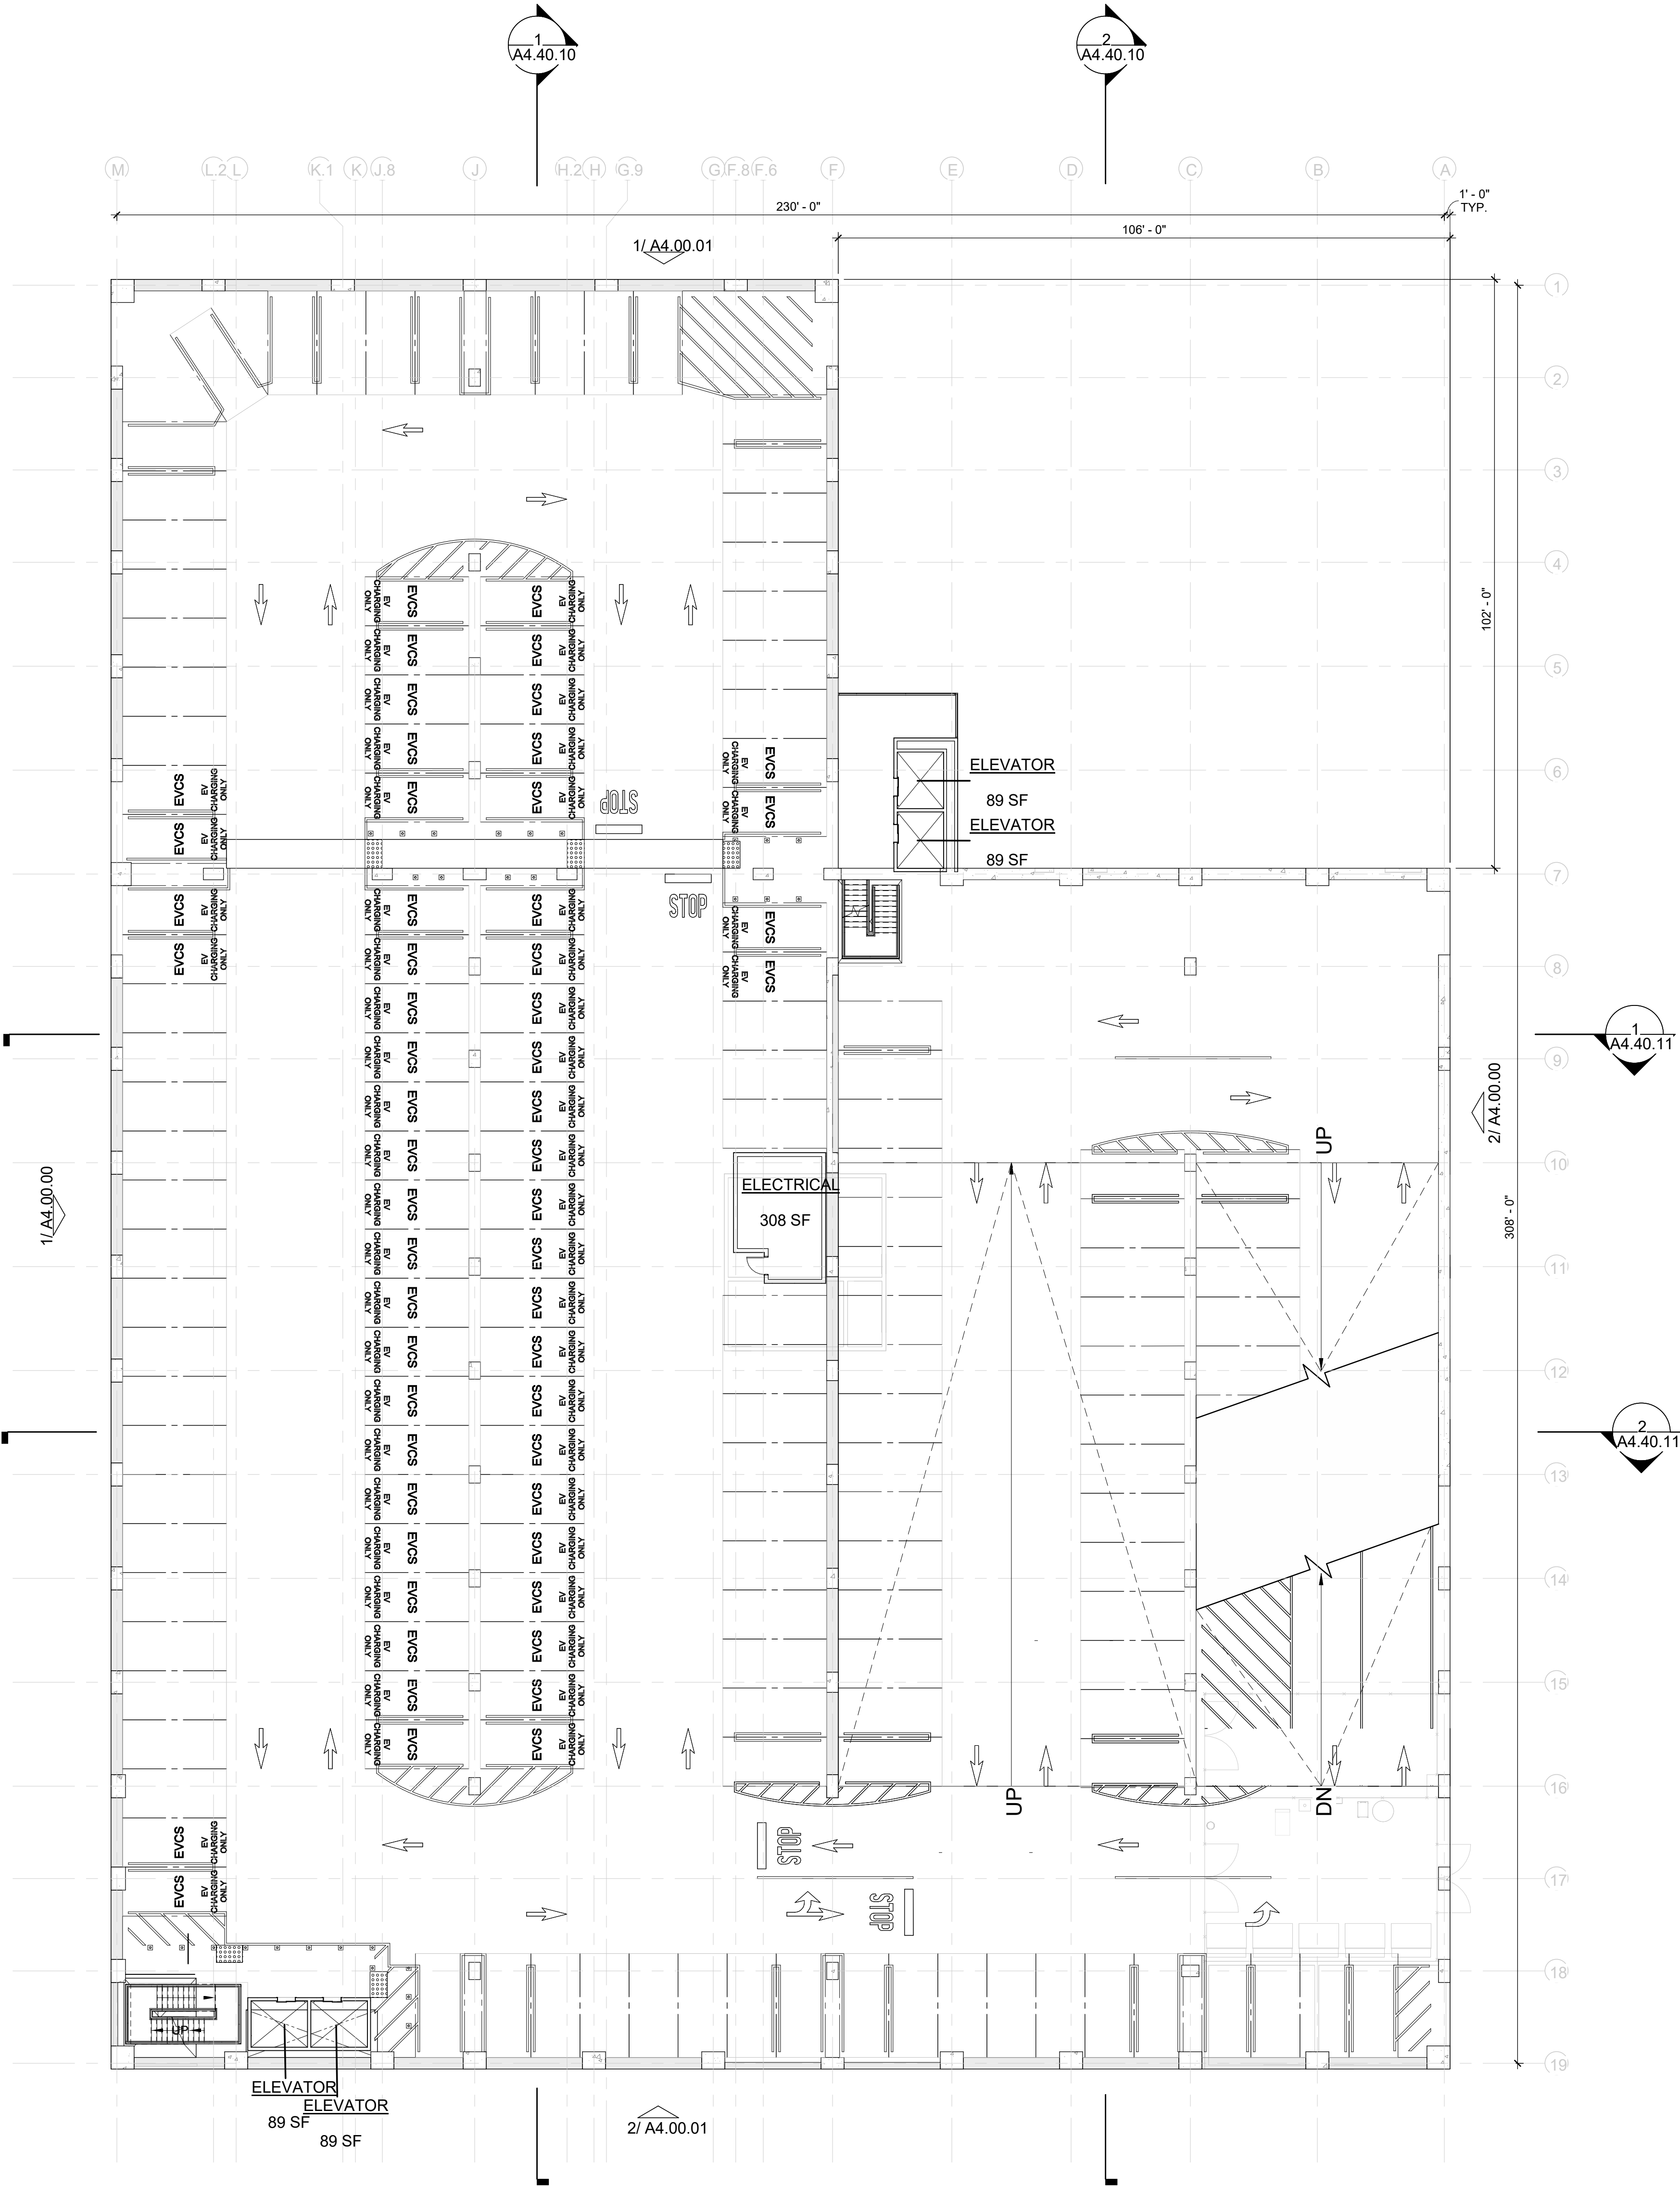

1 OVERALL FLOOR PLAN - LEVEL 2
1/16" = 1'-0"

GENERAL SHEET NOTES

- ALL WALLS ARE 8" CMU WALLS TO DECK WITH CONTROL JOINT AT COLUMNS AND AT HEAD DETAILS, UNLESS NOTED OTHERWISE.
- ALL WALLS SHALL BE SEPARATED BY A MINIMUM OF 2" FROM FACE OF STRUCTURAL COMPONENTS UNLESS NOTED OTHERWISE.
- REFERENCE ARCHITECTURAL PARKING DRAWINGS FOR STRIPING PLANS.
- ALL DOORS SHALL BE A MINIMUM OF 8" MEASURING FROM OUTSIDE DOOR FRAME TO ADJACENT WALL CORNER.
- ALL SYSTEMS EQUIPMENT SHOWN IN GREY FOR REFERENCE ONLY. REFER TO ELECTRICAL, TELECOM, PLUMBING AND FIRE PROTECTION DRAWINGS.

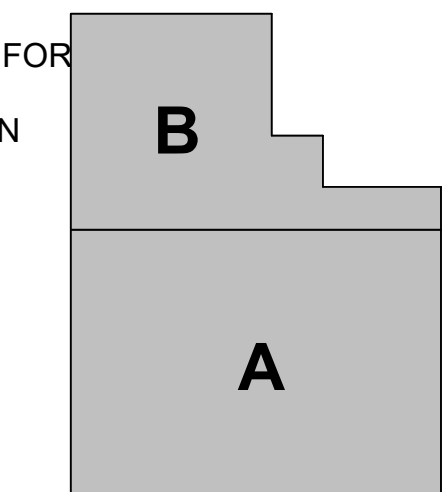

KEYPLAN

PROPOSED KEYNOTE
LEGEND

ISSUES

ISSUE DESCRIPTION

DATE

11917.66

WEST FIELD GARAGE 2

OVERALL FLOOR PLAN - LEVEL 2

CONTRACT NO.

PROJECT TITLE

SHEET TITLE

SEAL

NOT FOR
CONSTRUCTION

CORGAN

APPROVED:
DIRECTOR OF ARCHITECTURE

APPROVED:
SECTION MANAGER

DESIGNED BY:
TL

CHECKED BY:
SS

DRAWN BY:
CS

DATE:
08/08/2025


SCALE:
AS NOTED

SIZE:
ARCH-E1

SHEET NUMBER

A2.02.01


Autodesk Docs://2325 - SFO - WFG/11917.66_670_ARC_CKR-D.mt

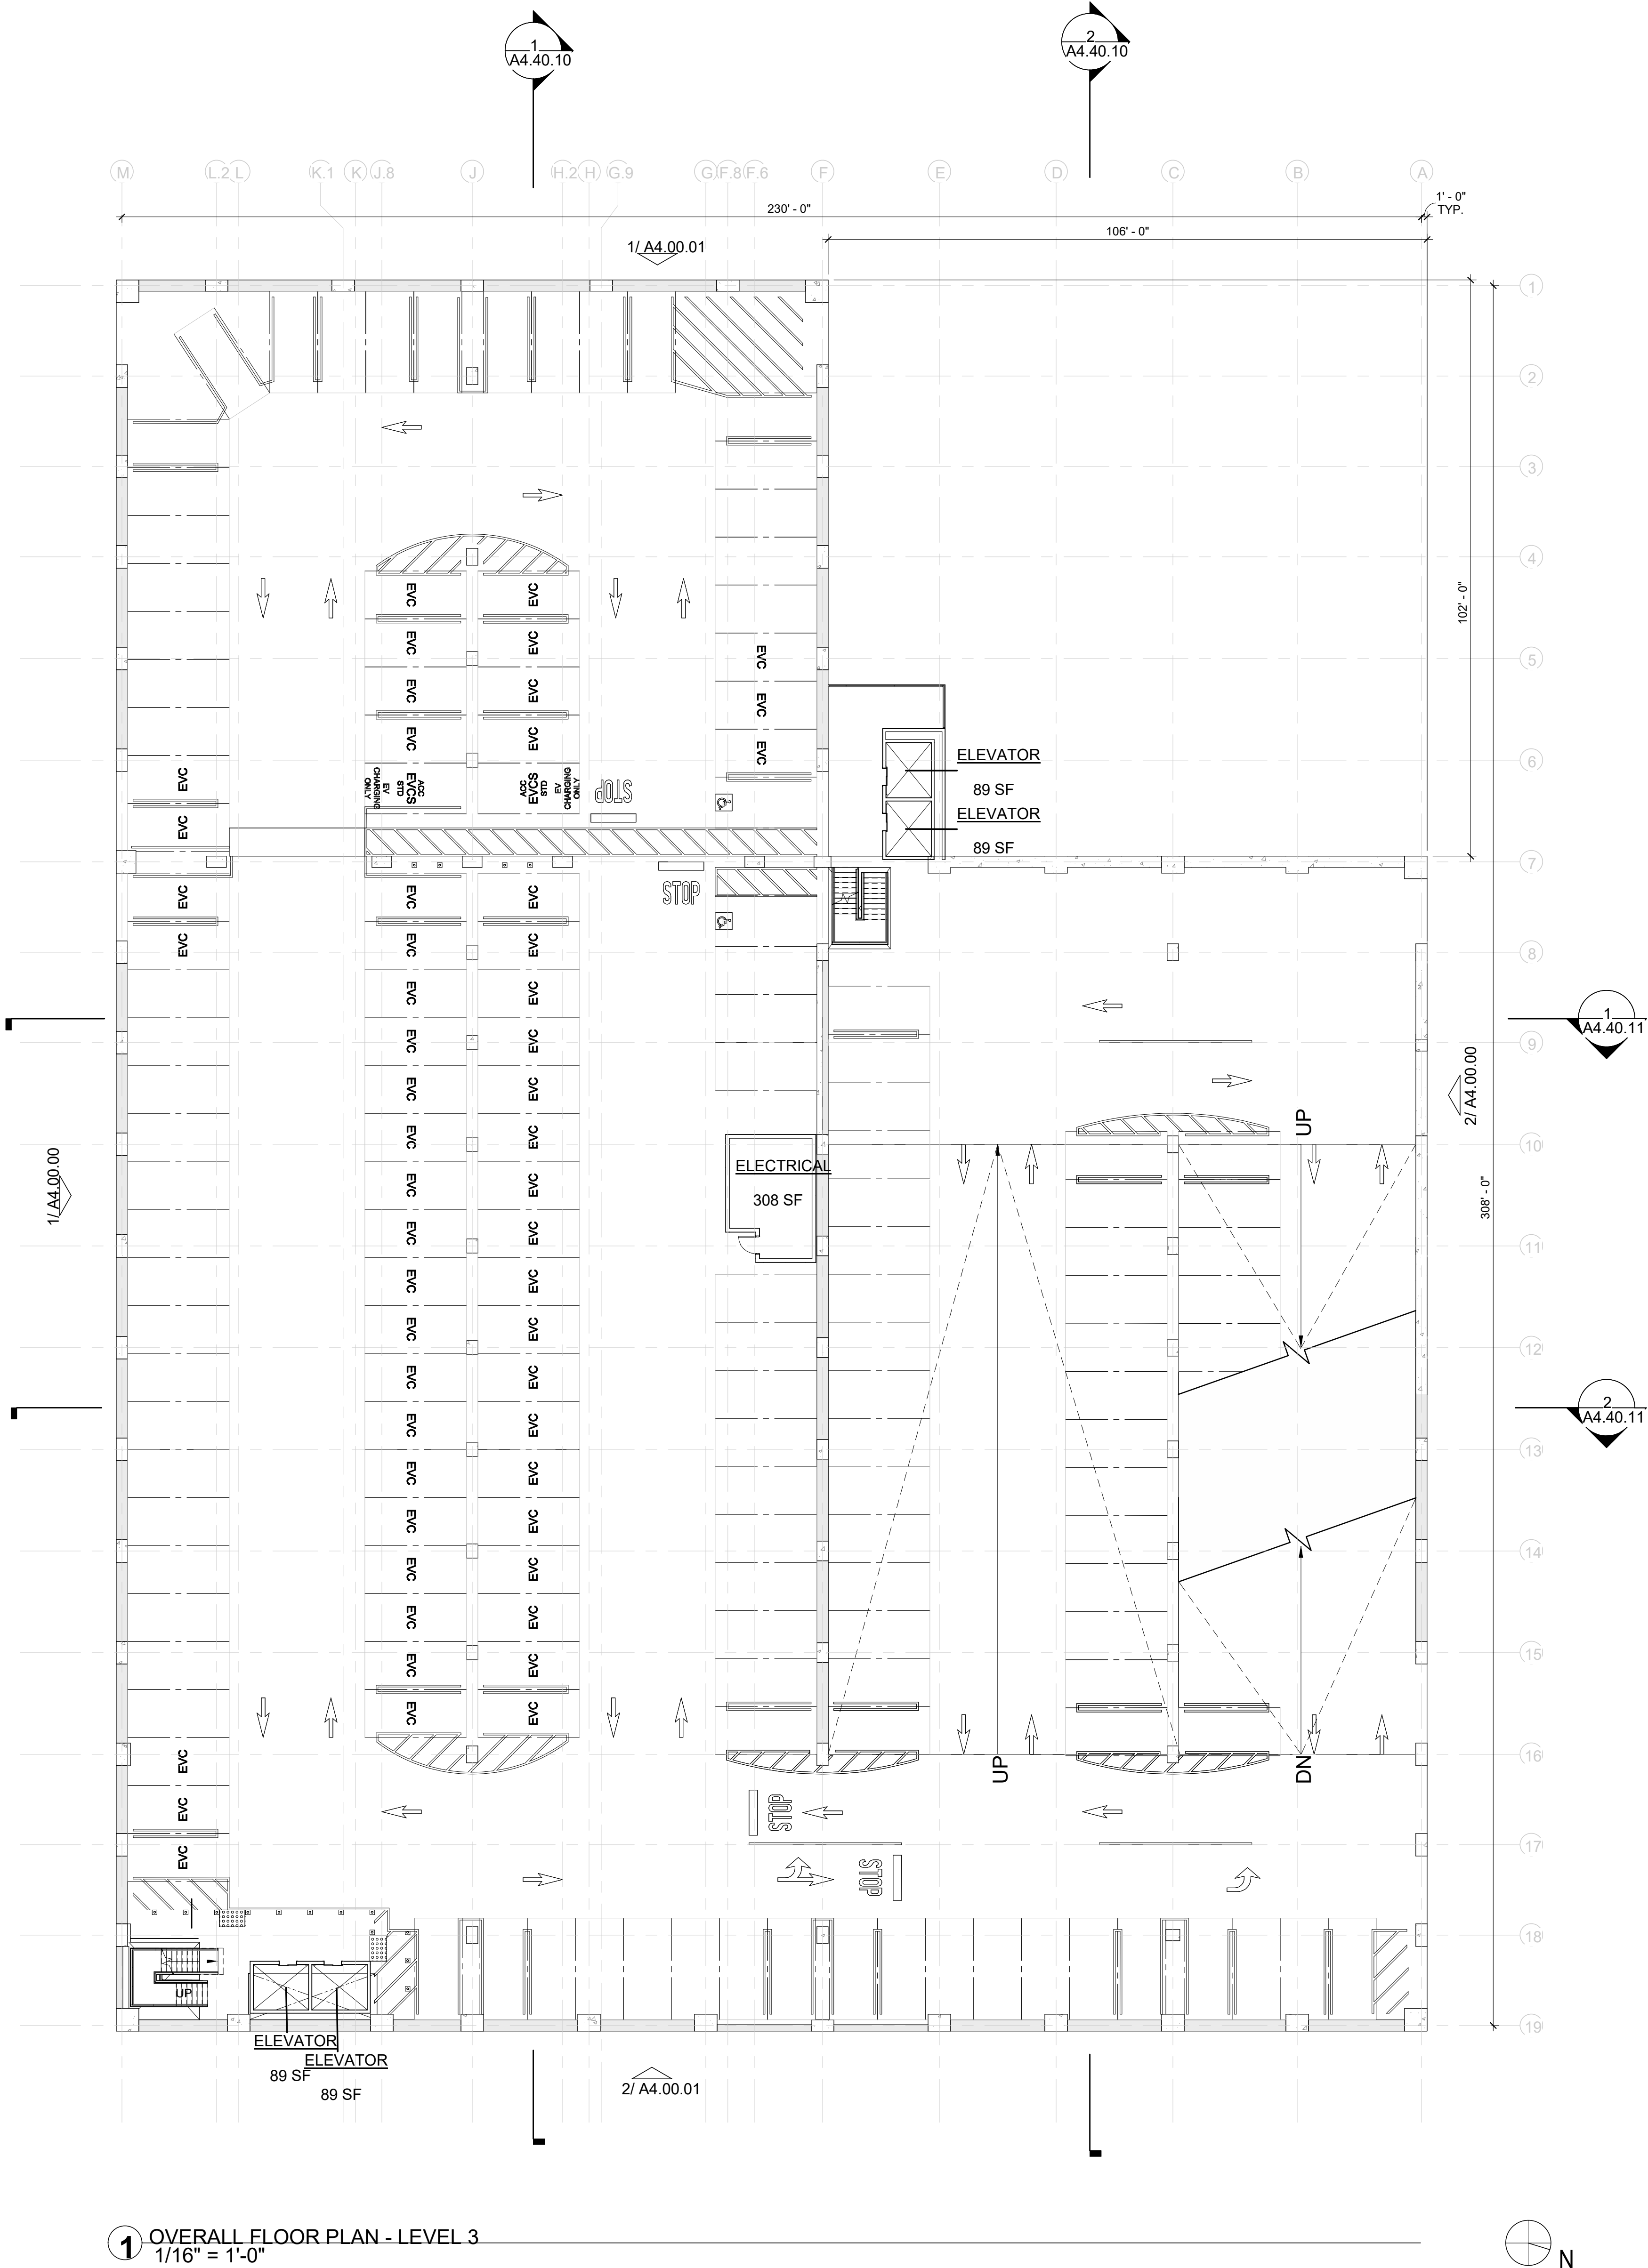

1 OVERALL FLOOR PLAN - LEVEL 3
1/16" = 1'-0"

GENERAL SHEET NOTES

- ALL WALLS ARE 8" CMU WALLS TO DECK WITH CONTROL JOINT AT COLUMNS AND AT HEAD CONDITION, REFERENCE A2.00.01 FOR TYPICAL DETAILS, UNLESS NOTED OTHERWISE.
- ALL WALLS SHALL BE SEPARATED BY A MINIMUM OF 2" FROM FACE OF STRUCTURAL COMPONENTS UNLESS NOTED OTHERWISE.
- REFERENCE ARCHITECTURAL PARKING DRAWINGS FOR STRIPING PLANS.
- ALL DOORS SHALL BE A MINIMUM OF 8" MEASURING FROM OUTSIDE DOOR FRAME TO ADJACENT WALL CORNER.
- ALL SYSTEMS EQUIPMENT SHOWN IN GREY FOR REFERENCE ONLY. REFER TO ELECTRICAL, TELECOM, PLUMBING AND FIRE PROTECTION DRAWINGS.

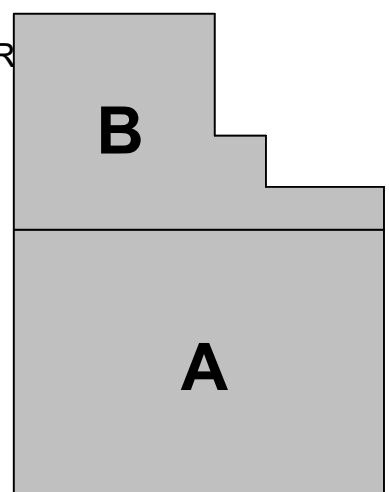

KEYPLAN

PROPOSED KEYNOTE
LEGEND

ISSUES

ISSUE DESCRIPTION

DATE

11917.66

WEST FIELD GARAGE 2

OVERALL FLOOR PLAN - LEVEL 3

CONTRACT NO.

PROJECT TITLE

SHEET TITLE

SEAL

NOT FOR
CONSTRUCTION

CORGAN

APPROVED:
DIRECTOR OF ARCHITECTURE

APPROVED:
SECTION MANAGER

DESIGNED BY:
TL

CHECKED BY:
SS

DRAWN BY:
CS

DATE:
08/08/2025


SCALE:
AS NOTED

SIZE:
ARCH-E1

SHEET NUMBER

A2.03.01


Autodesk Docs://2325 - SFO - WFG/11917.66_670_ARC_CKR-D.mt

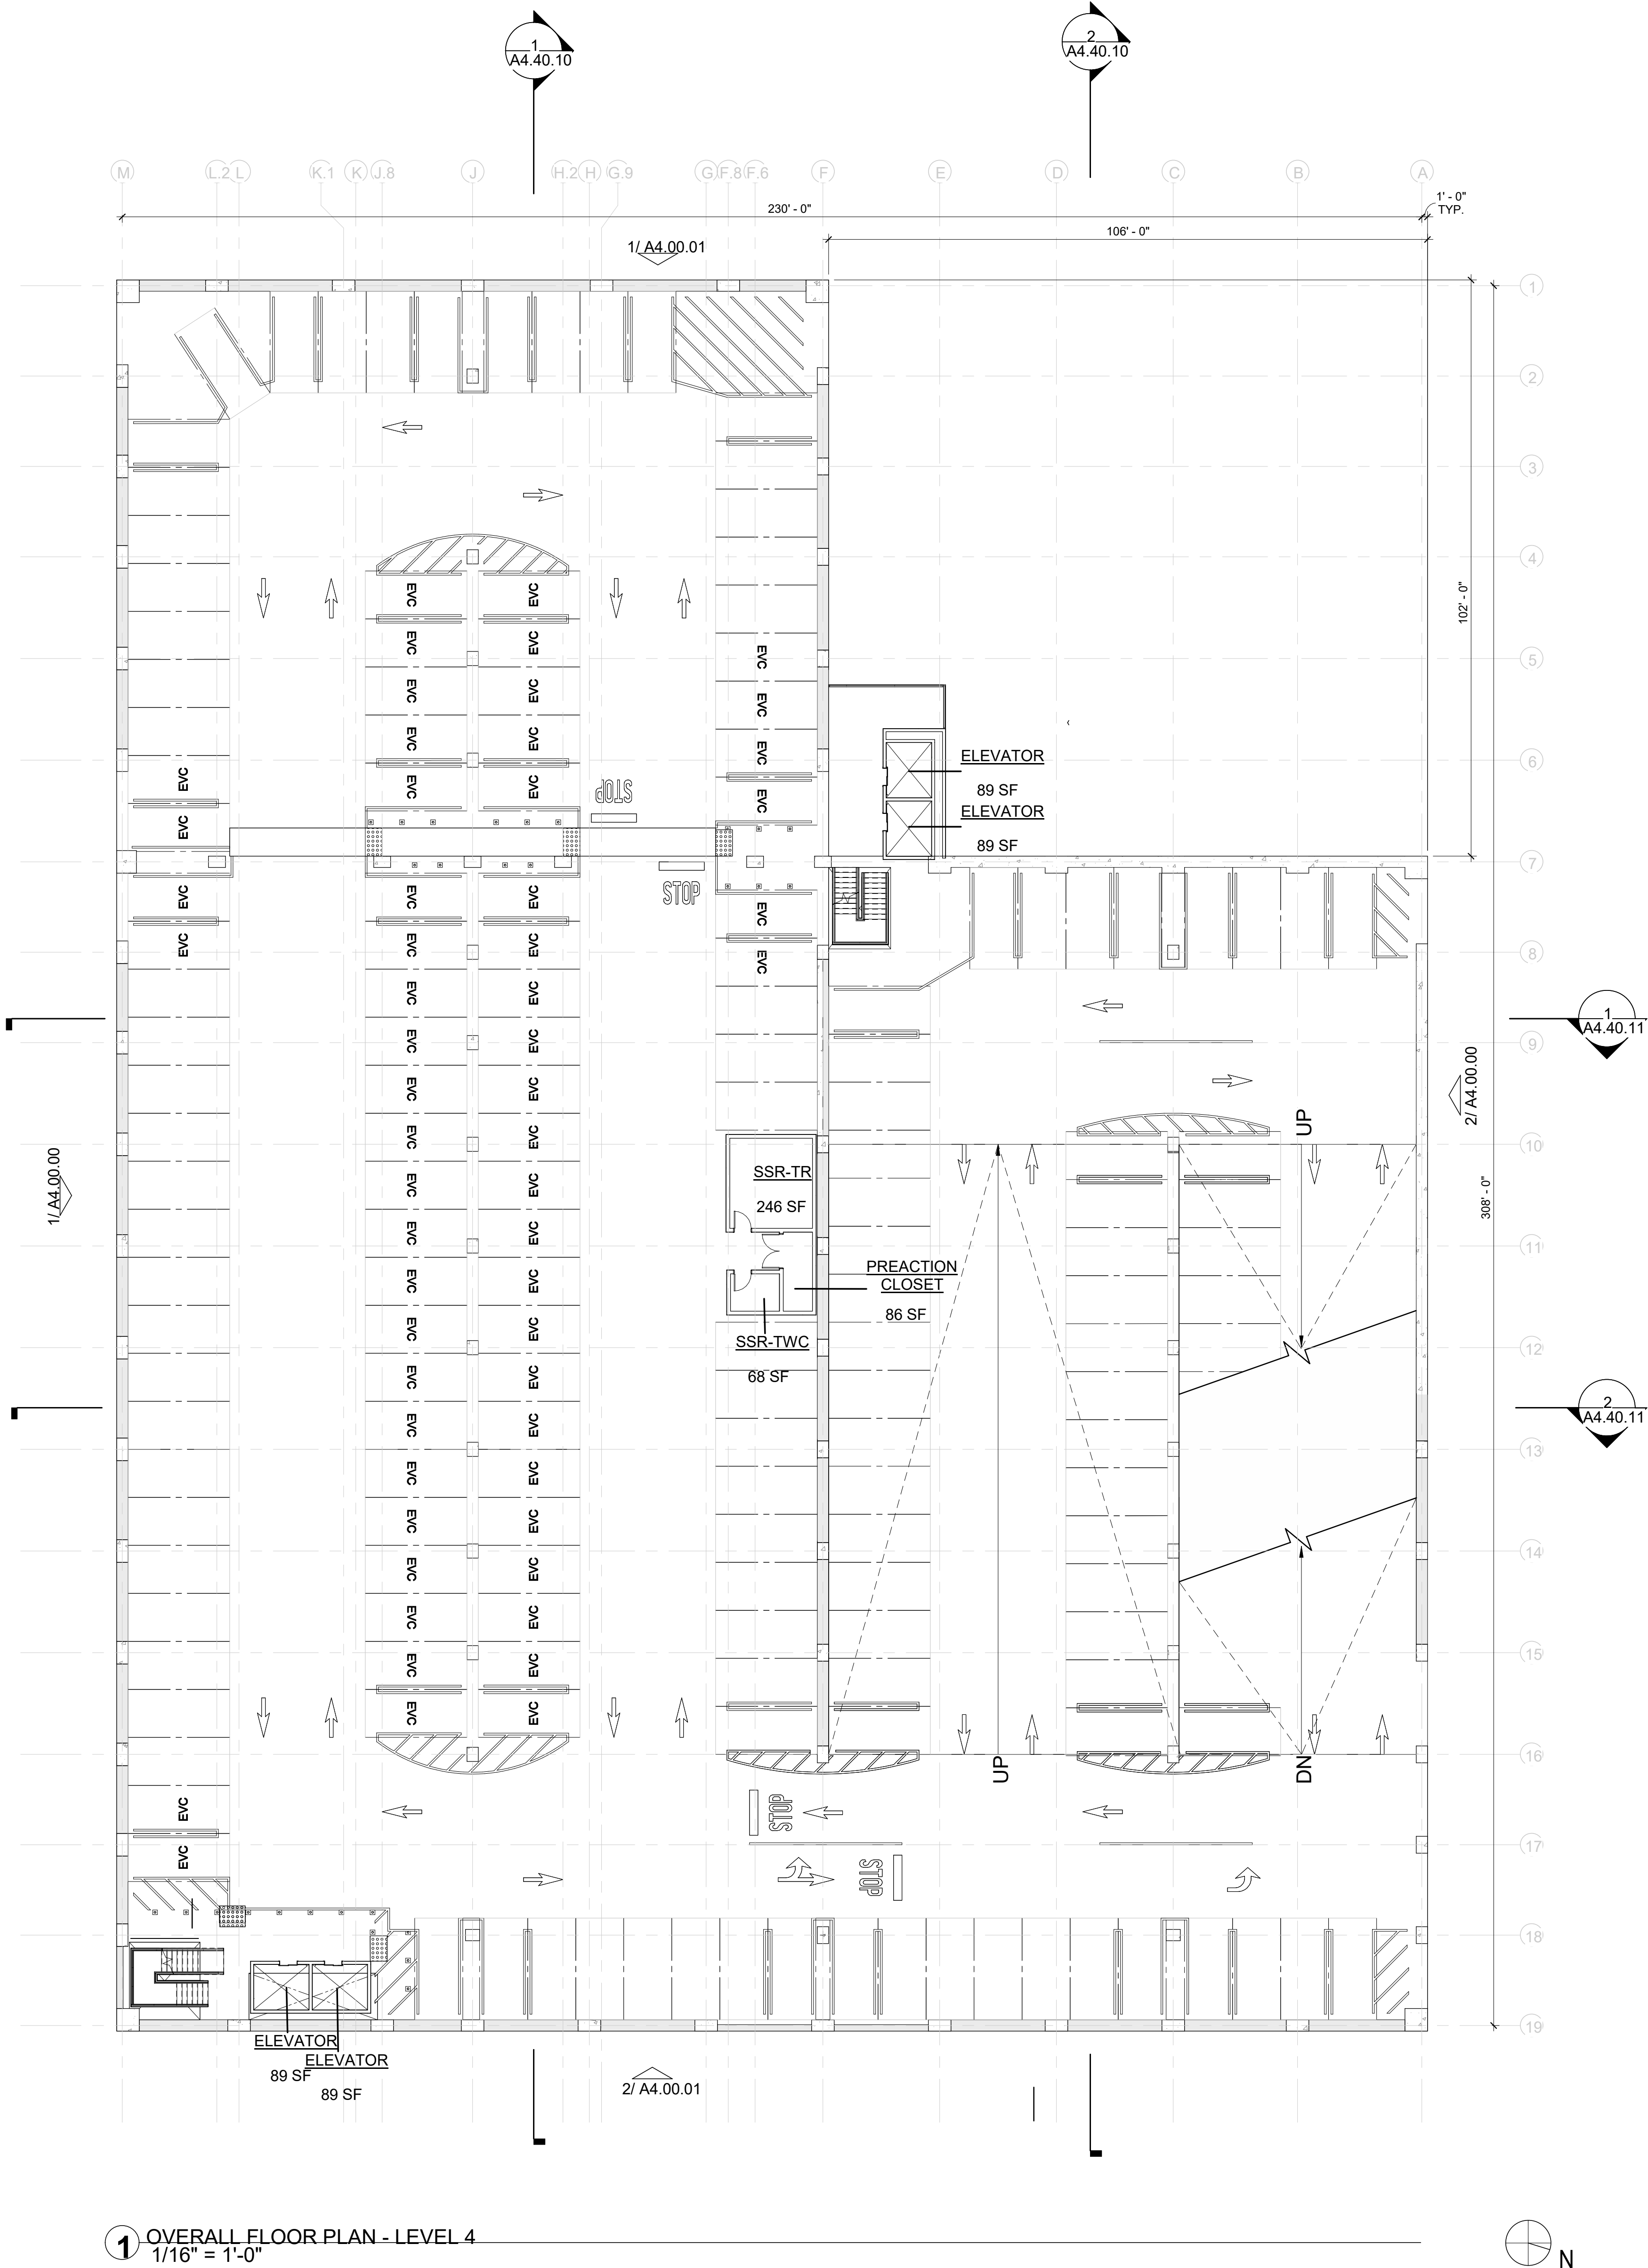

1 OVERALL FLOOR PLAN - LEVEL 4
1/16" = 1'-0"

GENERAL SHEET NOTES

- ALL WALLS ARE 8" CMU WALLS TO DECK WITH CONTROL JOINT AT COLUMNS AND AT HEAD CONDITION, REFERENCE A2.00.01 FOR TYPICAL DETAILS, UNLESS NOTED OTHERWISE.
- ALL WALLS SHALL BE SEPARATED BY A MINIMUM OF 2" FROM FACE OF STRUCTURAL COMPONENTS UNLESS NOTED OTHERWISE.
- REFERENCE ARCHITECTURAL PARKING DRAWINGS FOR STRIPING PLANS.
- ALL DOORS SHALL BE A MINIMUM OF 8" MEASURING FROM OUTSIDE DOOR FRAME TO ADJACENT WALL CORNER.
- ALL SYSTEMS EQUIPMENT SHOWN IN GREY FOR REFERENCE ONLY. REFER TO ELECTRICAL, TELECOM, PLUMBING AND FIRE PROTECTION DRAWINGS.

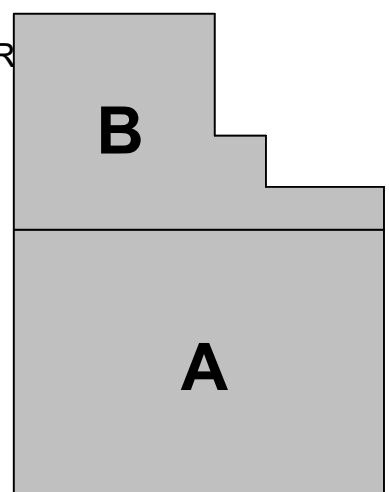

KEYPLAN

PROPOSED KEYNOTE LEGEND

ISSUES

ISSUE DESCRIPTION

DATE

11917.66

WEST FIELD GARAGE 2

OVERALL FLOOR PLAN - LEVEL 4

CONTRACT NO.

PROJECT TITLE

SHEET TITLE

SEAL

NOT FOR
CONSTRUCTION

CORGAN

APPROVED:
DIRECTOR OF ARCHITECTURE

APPROVED:
SECTION MANAGER

DESIGNED BY:
TL

CHECKED BY:
SS

DRAWN BY:
CS

DATE:
08/08/2025


SCALE:
AS NOTED

SIZE:
ARCH-E1

SHEET NUMBER

A2.04.01


Autodesk Docs://2325 - SFO - WFG/11917.66_670_ARC_CKR-D.mt

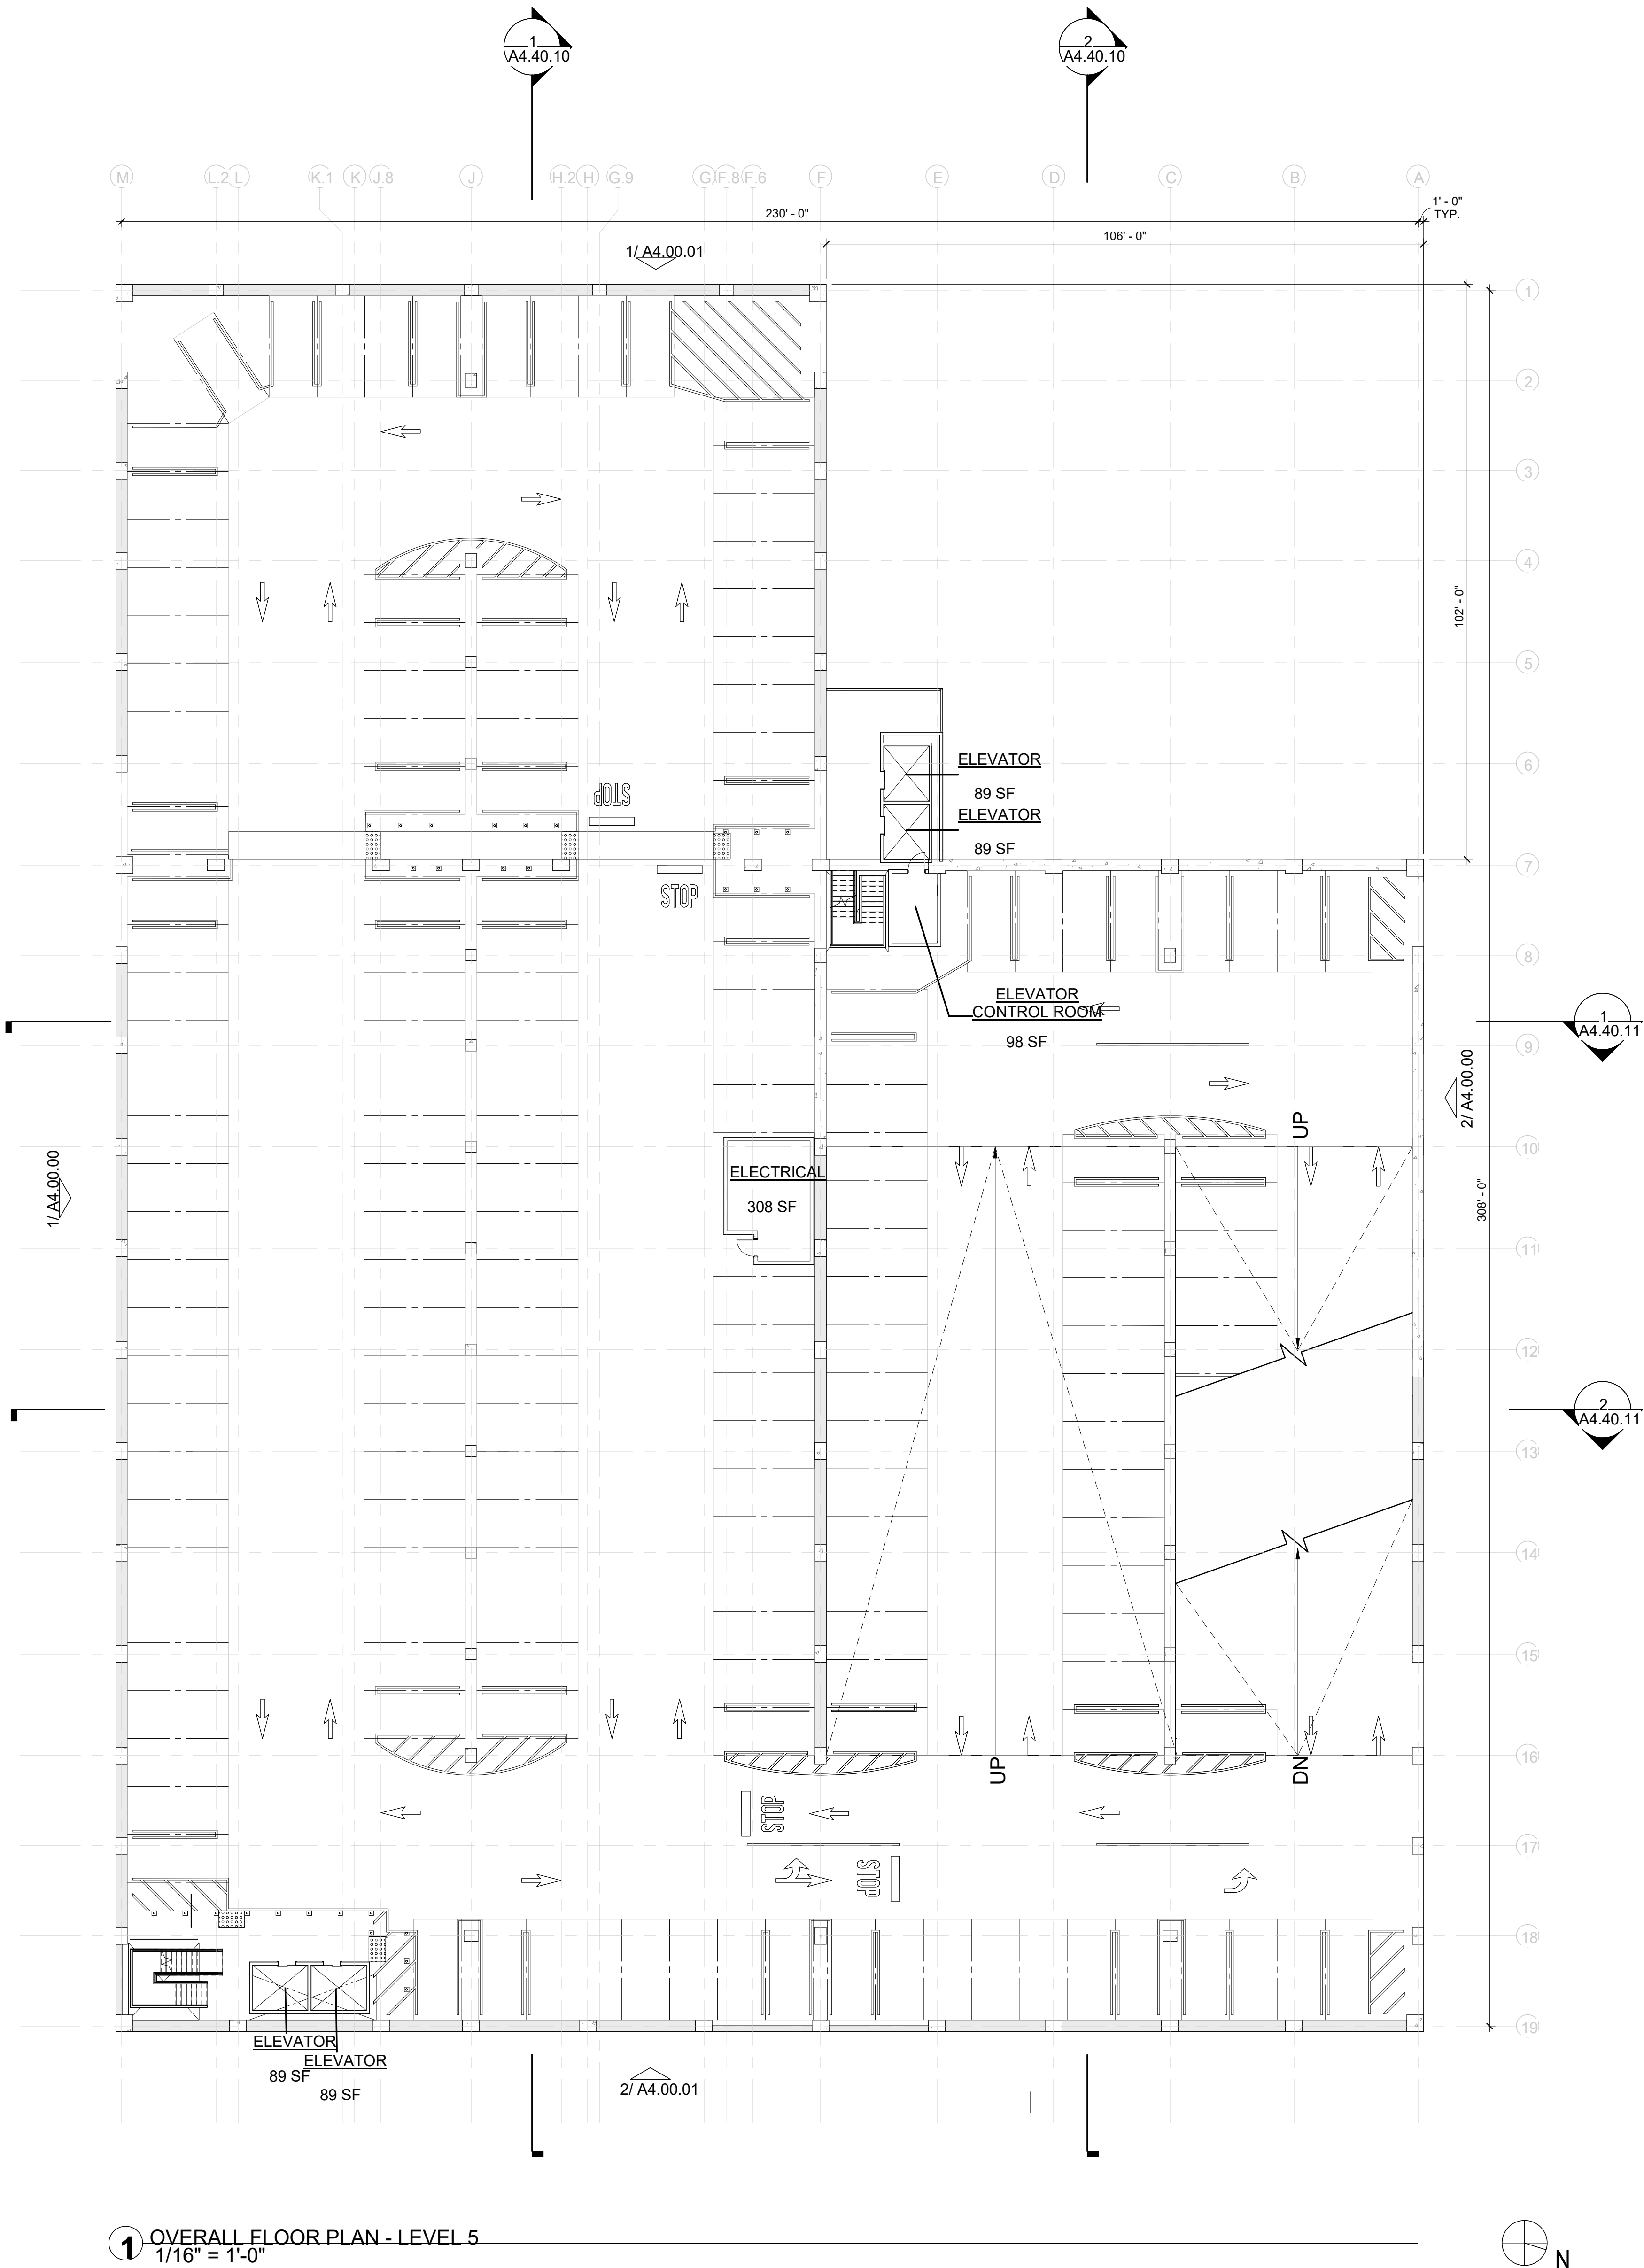

1 OVERALL FLOOR PLAN - LEVEL 5
1/16" = 1'-0"

GENERAL SHEET NOTES

- ALL WALLS ARE 8" CMU WALLS TO DECK WITH CONTROL JOINT AT COLUMNS AND AT HEAD CONDITION, REFERENCE A2.00.01 FOR TYPICAL DETAILS, UNLESS NOTED OTHERWISE.
- ALL WALLS SHALL BE SEPARATED BY A MINIMUM OF 2" FROM FACE OF STRUCTURAL COMPONENTS UNLESS NOTED OTHERWISE. REFERENCE ARCHITECTURAL PARKING DRAWINGS FOR STRIPING PLANS.
- ALL DOORS SHALL BE A MINIMUM OF 8" MEASURING FROM OUTSIDE DOOR FRAME TO ADJACENT WALL CORNER.
- ALL SYSTEMS EQUIPMENT SHOWN IN GREY FOR REFERENCE ONLY. REFER TO ELECTRICAL, TELECOM, PLUMBING AND FIRE PROTECTION DRAWINGS.

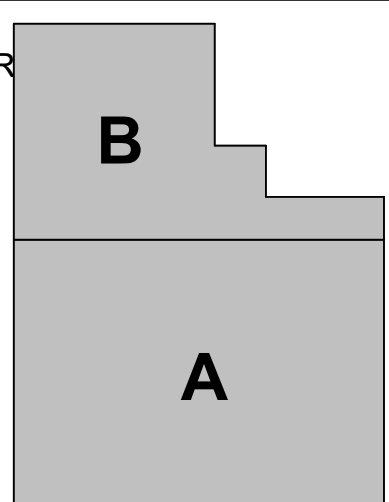

KEYPLAN

PROPOSED KEYNOTE LEGEND

ISSUES

ISSUE DESCRIPTION

DATE

11917.66

WEST FIELD GARAGE 2

OVERALL FLOOR PLAN - LEVEL 5

CONTRACT NO.

PROJECT TITLE

SHEET TITLE

SEAL

**NOT FOR
CONSTRUCTION**

CORGAN

APPROVED:
DIRECTOR OF ARCHITECTURE

APPROVED:
SECTION MANAGER

DESIGNED BY:
TL

CHECKED BY:
SS

DRAWN BY:
CS

DATE:
08/08/2025


SCALE:
AS NOTED

SIZE:
ARCH-E1

SHEET NUMBER

A2.05.01


Autodesk Docs://2325 - SFO - WFG/11917.66_670_ARC_CKR-D.mt

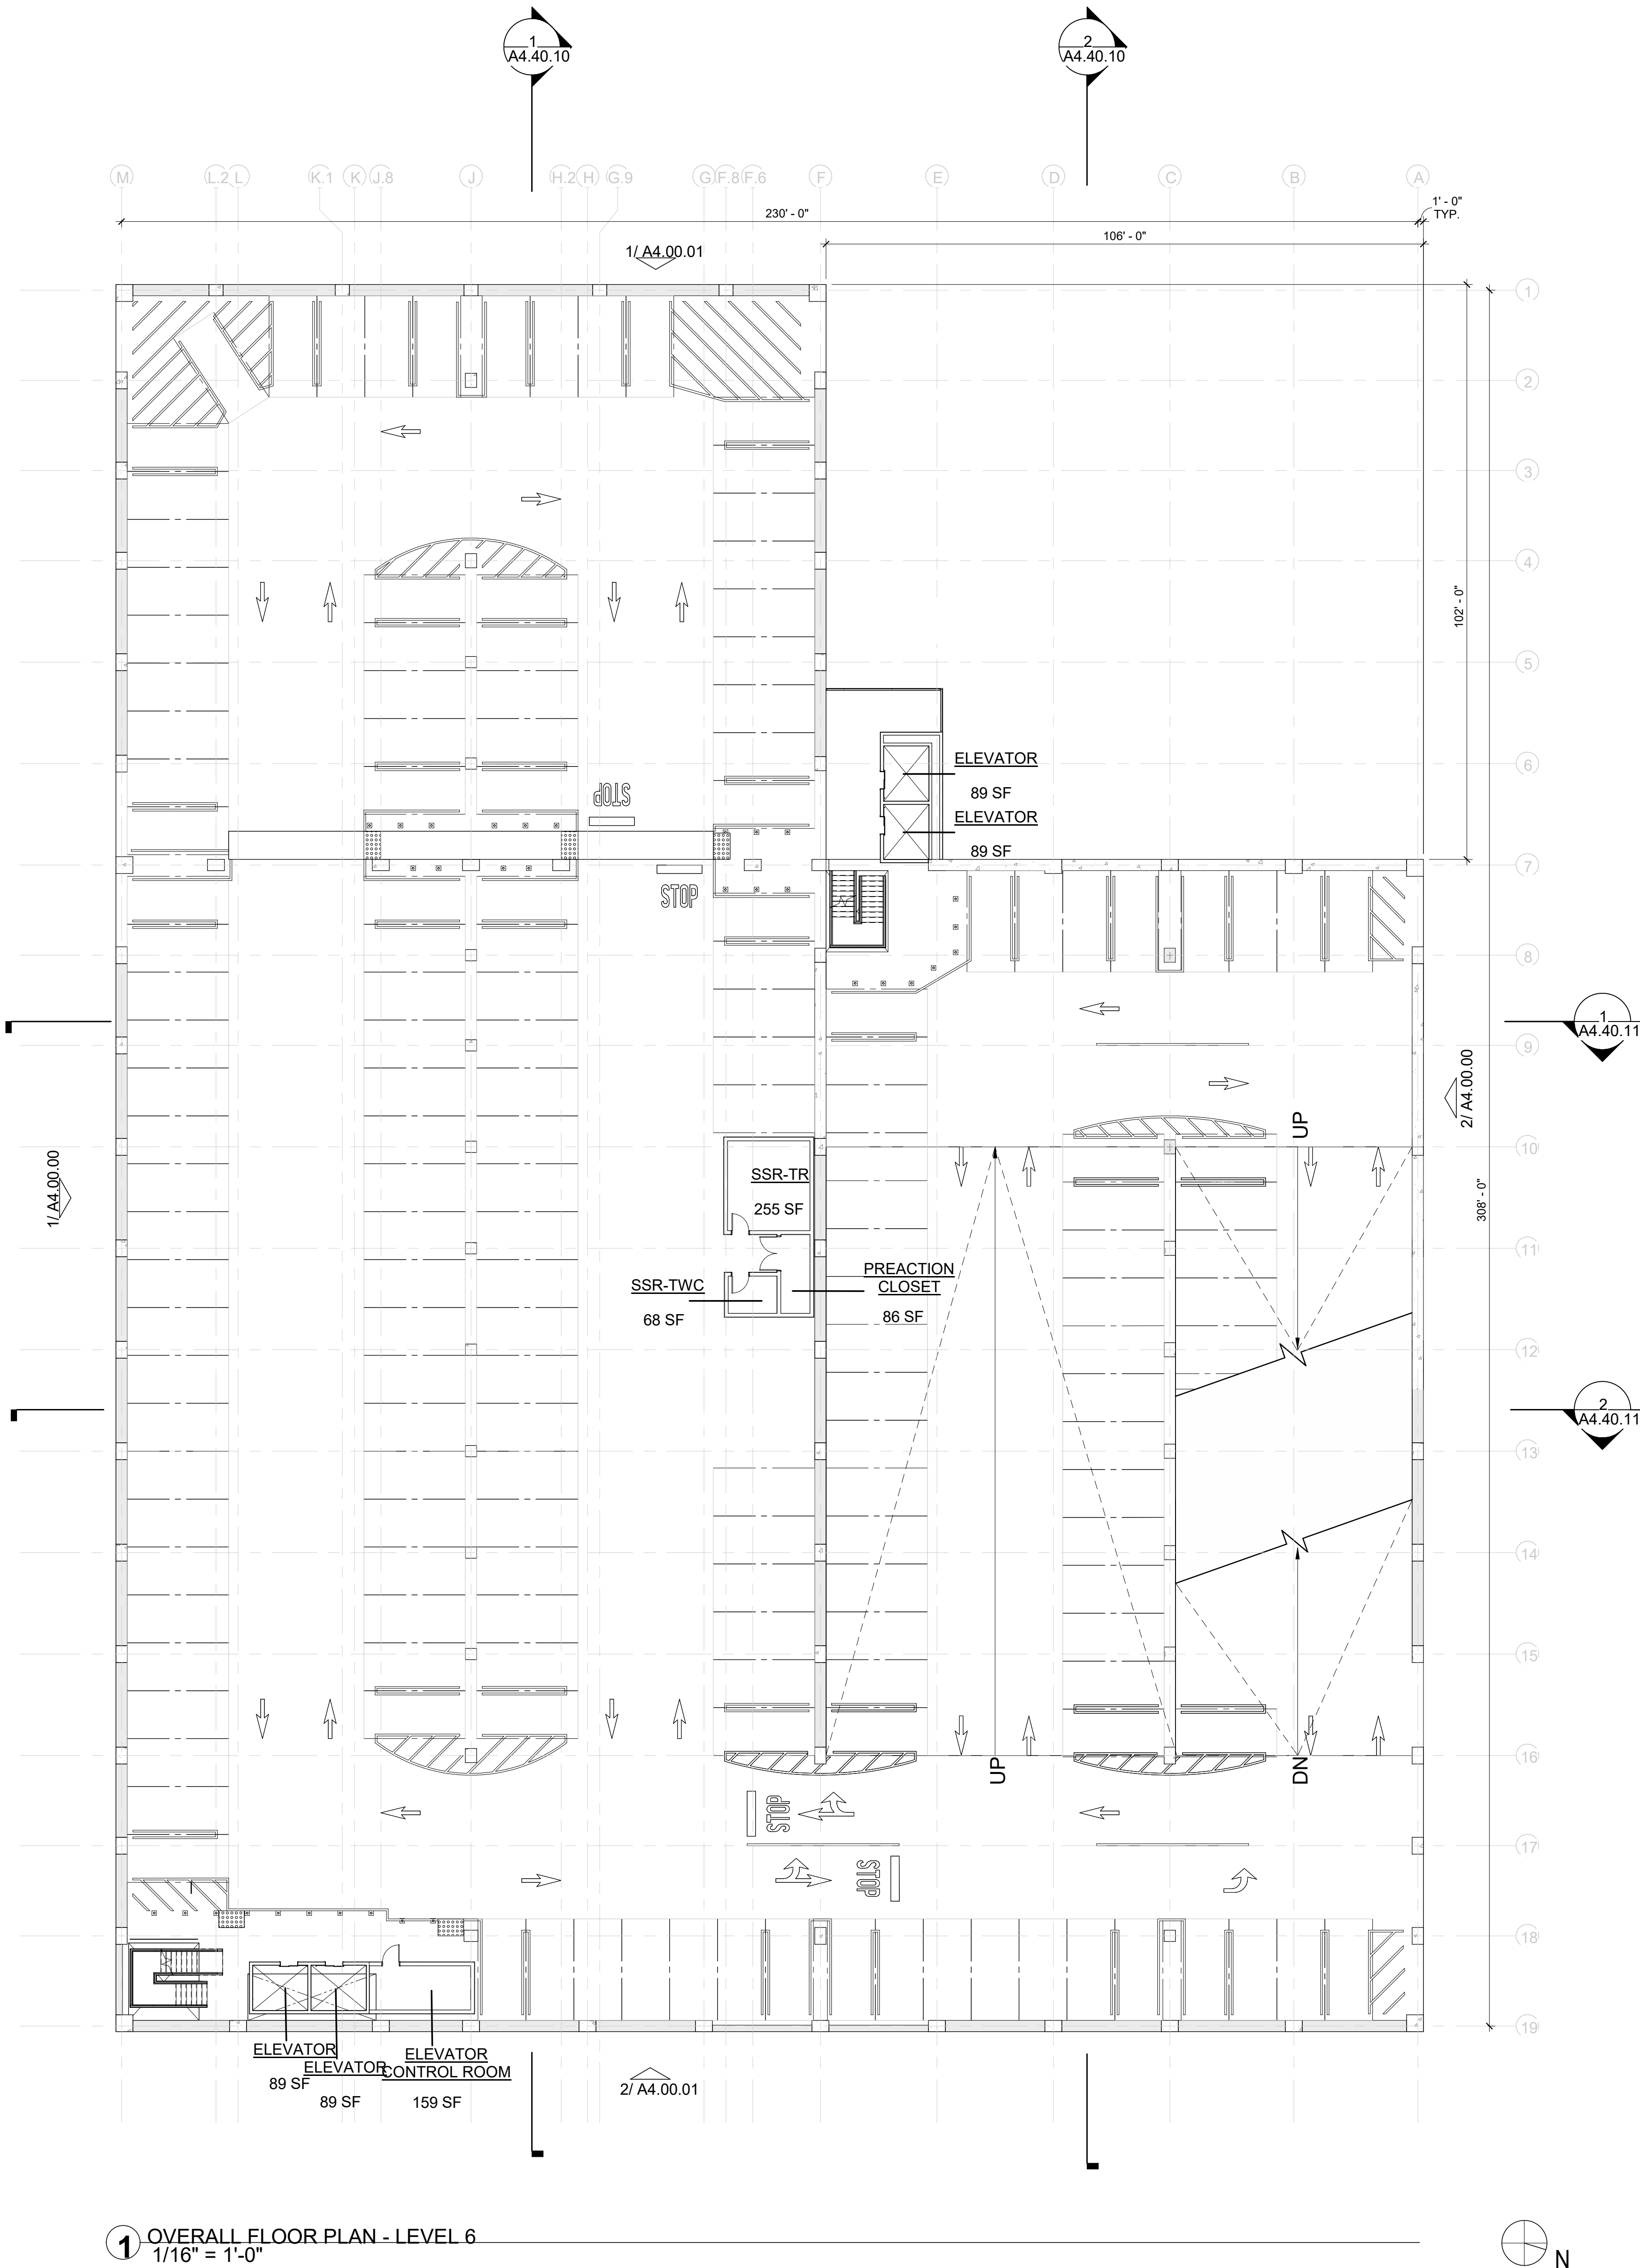

1 OVERALL FLOOR PLAN - LEVEL 6
1/16" = 1'-0"

GENERAL SHEET NOTES

- ALL WALLS ARE 8" CMU WALLS TO DECK WITH CONTROL JOINT AT COLUMNS AND AT HEAD CONDITION, REFERENCE A2.00.01 FOR TYPICAL DETAILS, UNLESS NOTED OTHERWISE.
- ALL WALLS SHALL BE SEPARATED BY A MINIMUM OF 2" FROM FACE OF STRUCTURAL COMPONENTS UNLESS NOTED OTHERWISE.
- REFERENCE ARCHITECTURAL PARKING DRAWINGS FOR STRIPING PLANS.
- ALL DOORS SHALL BE A MINIMUM OF 8" MEASURING FROM OUTSIDE DOOR FRAME TO ADJACENT WALL CORNER.
- ALL SYSTEMS EQUIPMENT SHOWN IN GREY FOR REFERENCE ONLY. REFER TO ELECTRICAL, TELECOM, PLUMBING AND FIRE PROTECTION DRAWINGS.

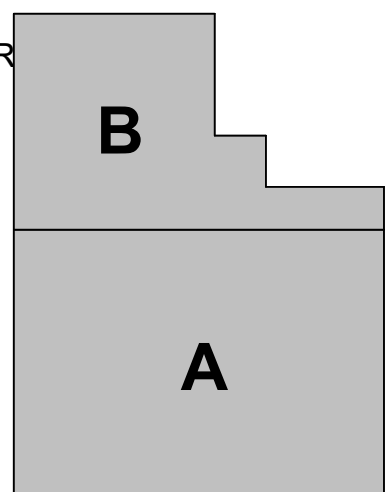

KEYPLAN

PROPOSED KEYNOTE LEGEND

ISSUES

ISSUE DESCRIPTION

DATE

11917.66

WEST FIELD GARAGE 2

OVERALL FLOOR PLAN - LEVEL 6

CONTRACT NO.

PROJECT TITLE

SHEET TITLE

SEAL

NOT FOR
CONSTRUCTION

CORGAN

APPROVED:
DIRECTOR OF ARCHITECTURE

APPROVED:
SECTION MANAGER

DESIGNED BY:
TL

CHECKED BY:
SS

DRAWN BY:
CS

DATE:
08/08/2025


SCALE:
AS NOTED

SIZE:
ARCH-E1

SHEET NUMBER

A2.06.01


Autodesk Docs://2325 - SFO - WFG/11917.66_670_ARC_CKR-D.mt

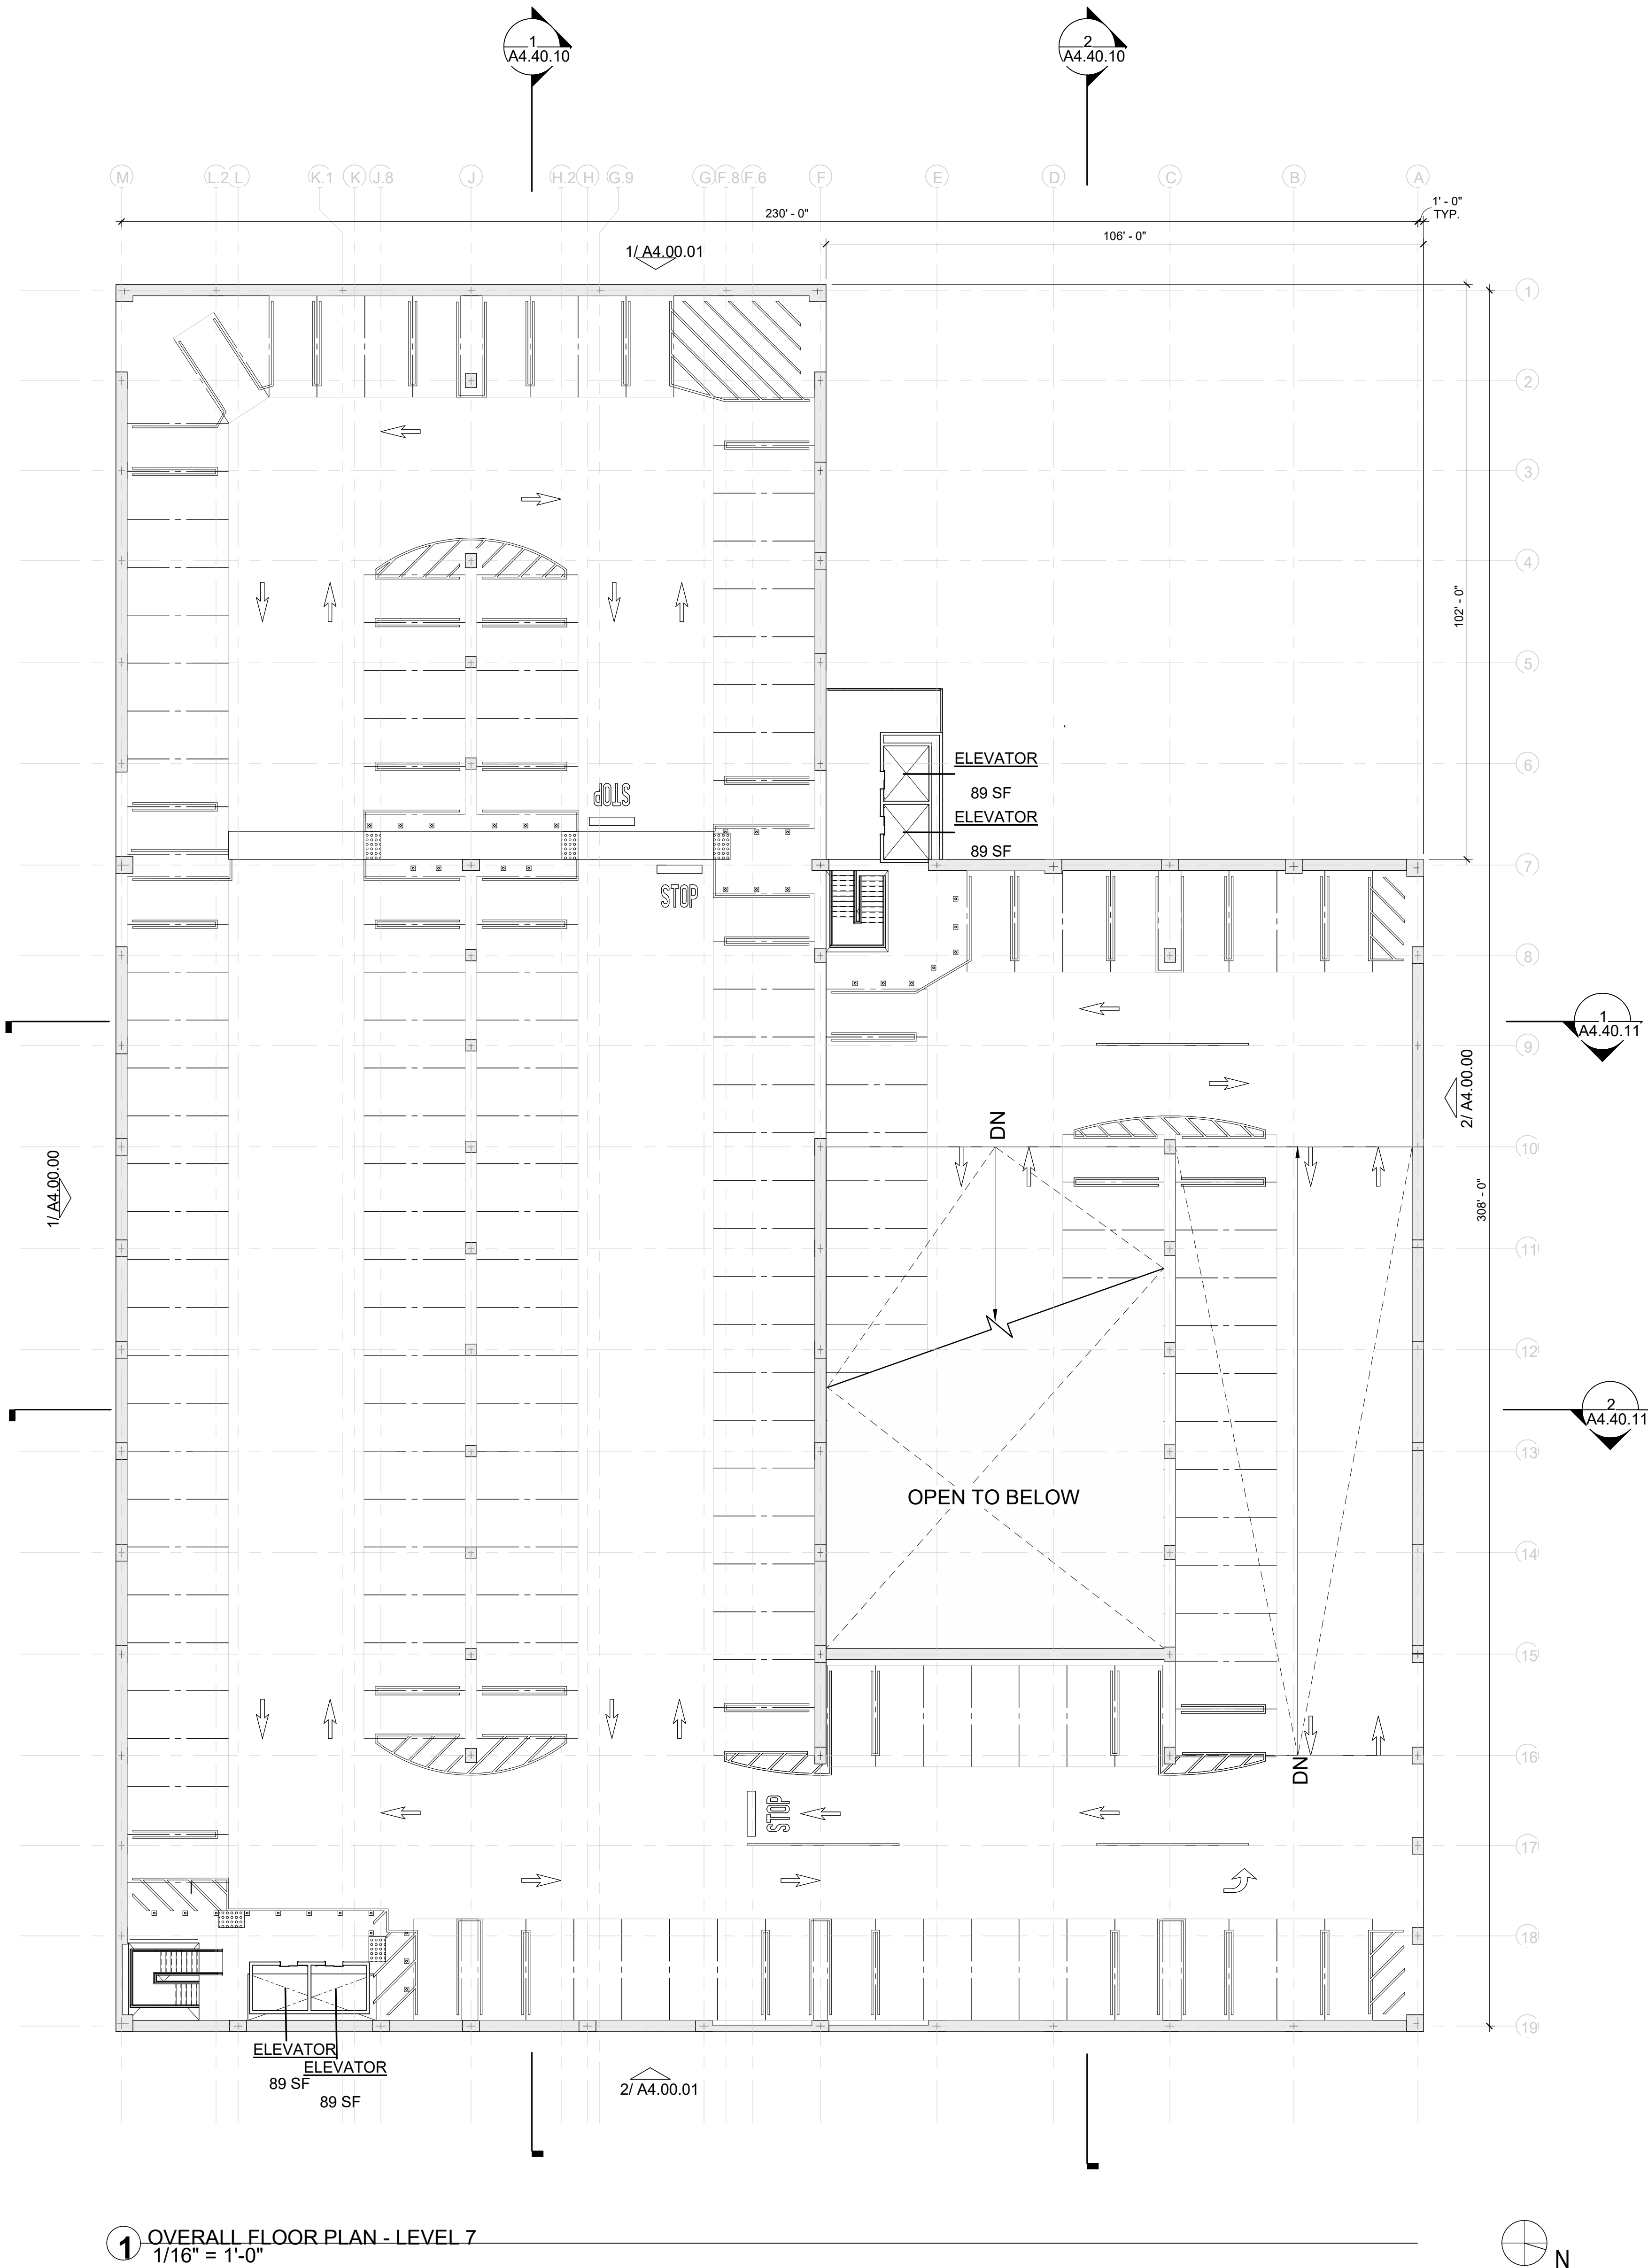

1 OVERALL FLOOR PLAN - LEVEL 7
1/16" = 1'-0"

GENERAL SHEET NOTES

- ALL WALLS ARE 8" CMU WALLS TO DECK WITH CONTROL JOINT AT COLUMNS AND AT HEAD CONDITION, REFERENCE A2.00.01 FOR TYPICAL DETAILS, UNLESS NOTED OTHERWISE.
- ALL WALLS SHALL BE SEPARATED BY A MINIMUM OF 2" FROM FACE OF STRUCTURAL COMPONENTS UNLESS NOTED OTHERWISE. REFERENCE ARCHITECTURAL PARKING DRAWINGS FOR STRIPING PLANS.
- ALL DOORS SHALL BE A MINIMUM OF 8" MEASURING FROM OUTSIDE DOOR FRAME TO ADJACENT WALL CORNER.
- ALL SYSTEMS EQUIPMENT SHOWN IN GREY FOR REFERENCE ONLY. REFER TO ELECTRICAL, TELECOM, PLUMBING AND FIRE PROTECTION DRAWINGS.

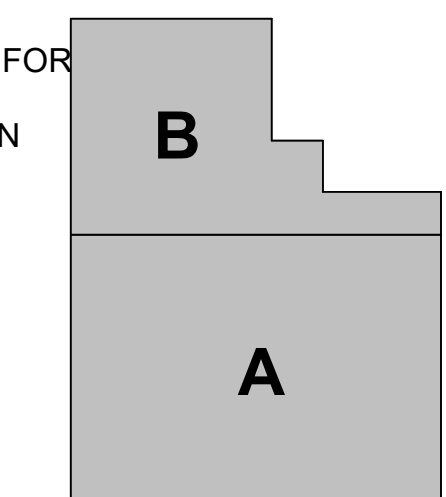

KEYPLAN

PROPOSED KEYNOTE
LEGEND

ISSUES

ISSUE DESCRIPTION

DATE

11917.66

WEST FIELD GARAGE 2

OVERALL FLOOR PLAN - LEVEL 7

CONTRACT NO.

PROJECT TITLE

SHEET TITLE

SEAL

NOT FOR
CONSTRUCTION

CORGAN

APPROVED:
DIRECTOR OF ARCHITECTURE

APPROVED:
SECTION MANAGER

DESIGNED BY:
TL

CHECKED BY:
SS

DRAWN BY:
CS

DATE:
08/08/2025

SCALE:
AS NOTED


SIZE:
ARCH-E1

SHEET NUMBER

A2.07.01

8/8/2025 11:34:43 AM


Autodesk Docs://2325 - SFO - WFG/11917.66_670_ARC_CKR-D.mt

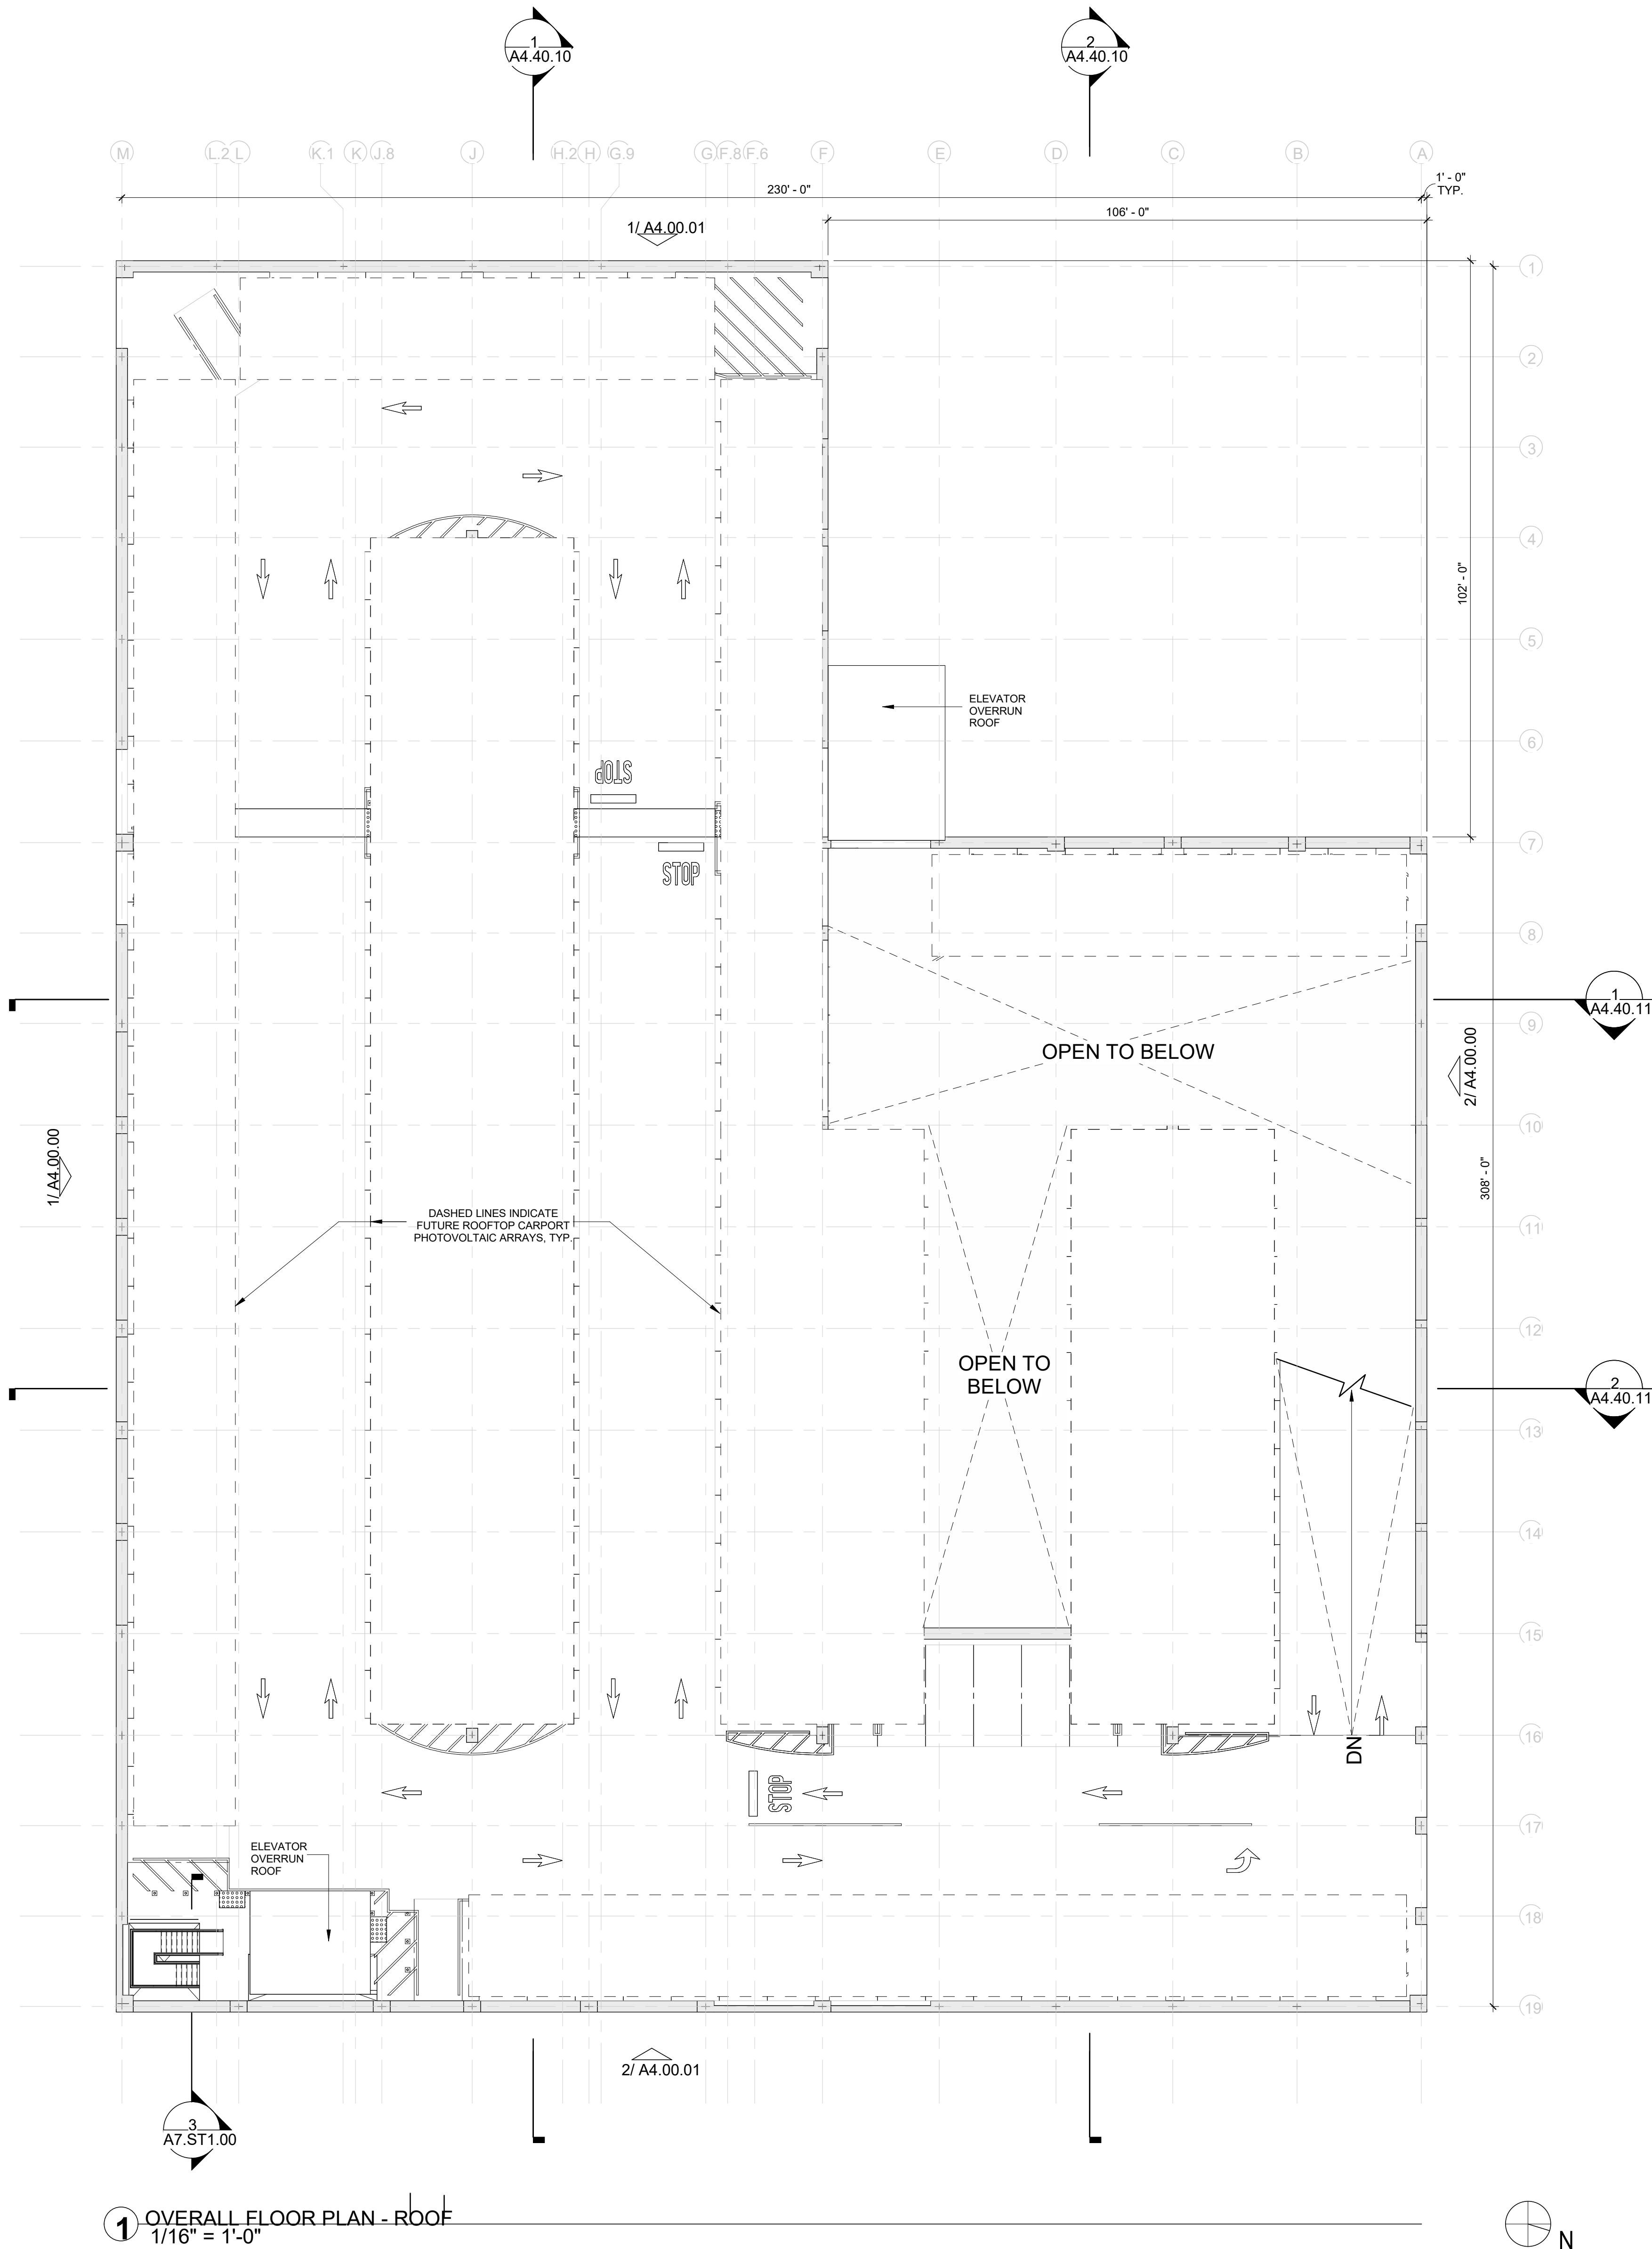

1 OVERALL FLOOR PLAN - ROOF
1/16" = 1'-0"

GENERAL SHEET NOTES

- ALL WALLS ARE 8" CMU WALLS TO DECK WITH CONTROL JOINT AT COLUMNS AND AT HEAD CONDITION, REFERENCE A2.00.01 FOR TYPICAL DETAILS, UNLESS NOTED OTHERWISE.
- ALL WALLS SHALL BE SEPARATED BY A MINIMUM OF 2" FROM FACE OF STRUCTURAL COMPONENTS UNLESS NOTED OTHERWISE.
- REFERENCE ARCHITECTURAL PARKING DRAWINGS FOR STRIPING PLANS.
- ALL DOORS SHALL BE A MINIMUM OF 8" MEASURING FROM OUTSIDE DOOR FRAME TO ADJACENT WALL CORNER.
- ALL SYSTEMS EQUIPMENT SHOWN IN GREY FOR REFERENCE ONLY. REFER TO ELECTRICAL, TELECOM, PLUMBING AND FIRE PROTECTION DRAWINGS.

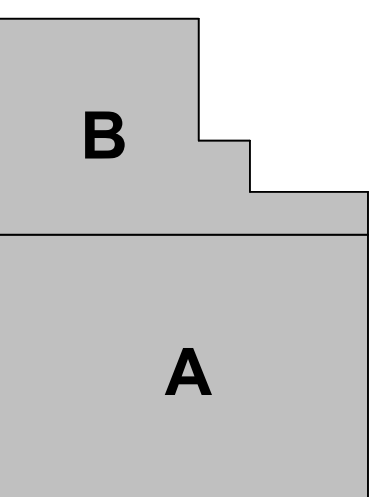

KEYPLAN

PROPOSED KEYNOTE
LEGEND

ISSUES

ISSUE DESCRIPTION

DATE

11917.66

WEST FIELD GARAGE 2

OVERALL FLOOR PLAN - ROOF

CONTRACT NO.

PROJECT TITLE

SHEET TITLE

SEAL

NOT FOR
CONSTRUCTION

CORGAN

APPROVED:
DIRECTOR OF ARCHITECTURE

APPROVED:
SECTION MANAGER

DESIGNED BY:
TL

CHECKED BY:
SS

DRAWN BY:
CS

DATE:
08/08/2025

SCALE:
AS NOTED


SIZE:
ARCH-E1

SHEET NUMBER

A2.0R.01

8/8/2025 11:34:30 AM

Autodesk Docs://2325 - SFO - WFG/11917.66_670_ARC_CKR-D.rvt

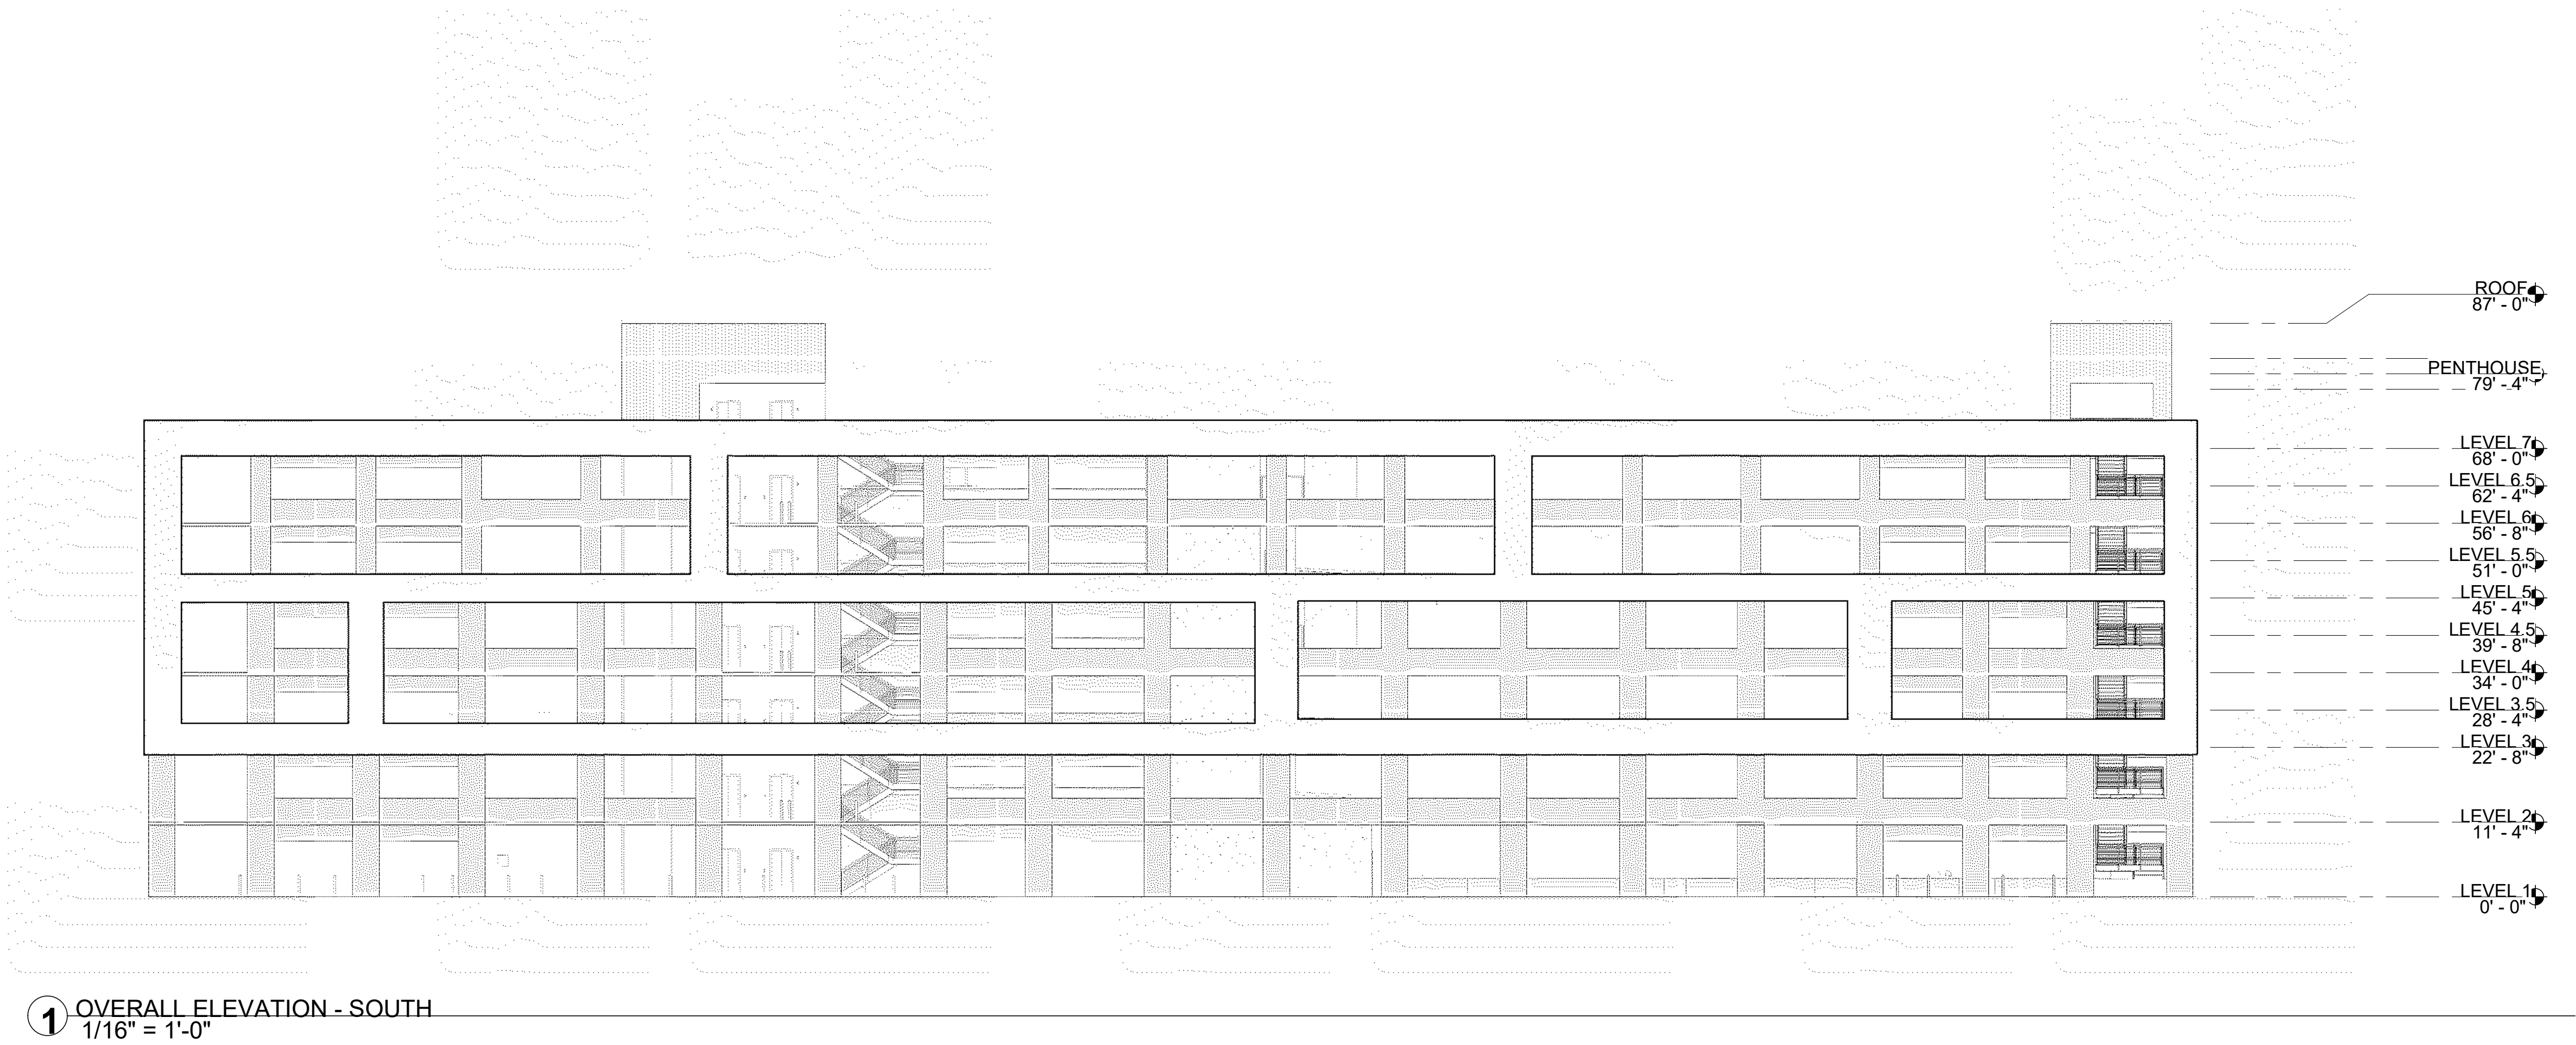

SAN FRANCISCO
INTERNATIONAL AIRPORT

KEYPLAN

ISSUES

ISSUE DESCRIPTION

DATE

11917.66

WEST FIELD GARAGE 2

OVERALL EXTERIOR ELEVATIONS

CONTRACT NO.

PROJECT TITLE

SHEET TITLE

SEAL

NOT FOR
CONSTRUCTION

CORGAN

APPROVED:
DIRECTOR OF ARCHITECTURE

APPROVED:
SECTION MANAGER

DESIGNED BY:
TL

CHECKED BY:
SS

DRAWN BY:
CS

DATE:
08/08/2025

SCALE:
AS NOTED


SIZE:
ARCH-E1

SHEET NUMBER

A4.00.00

8/8/2025 1:22:52 PM

Autodesk Docs://2325 - SFO - WFG/11917.66_670_ARC_CKR-D.rvt

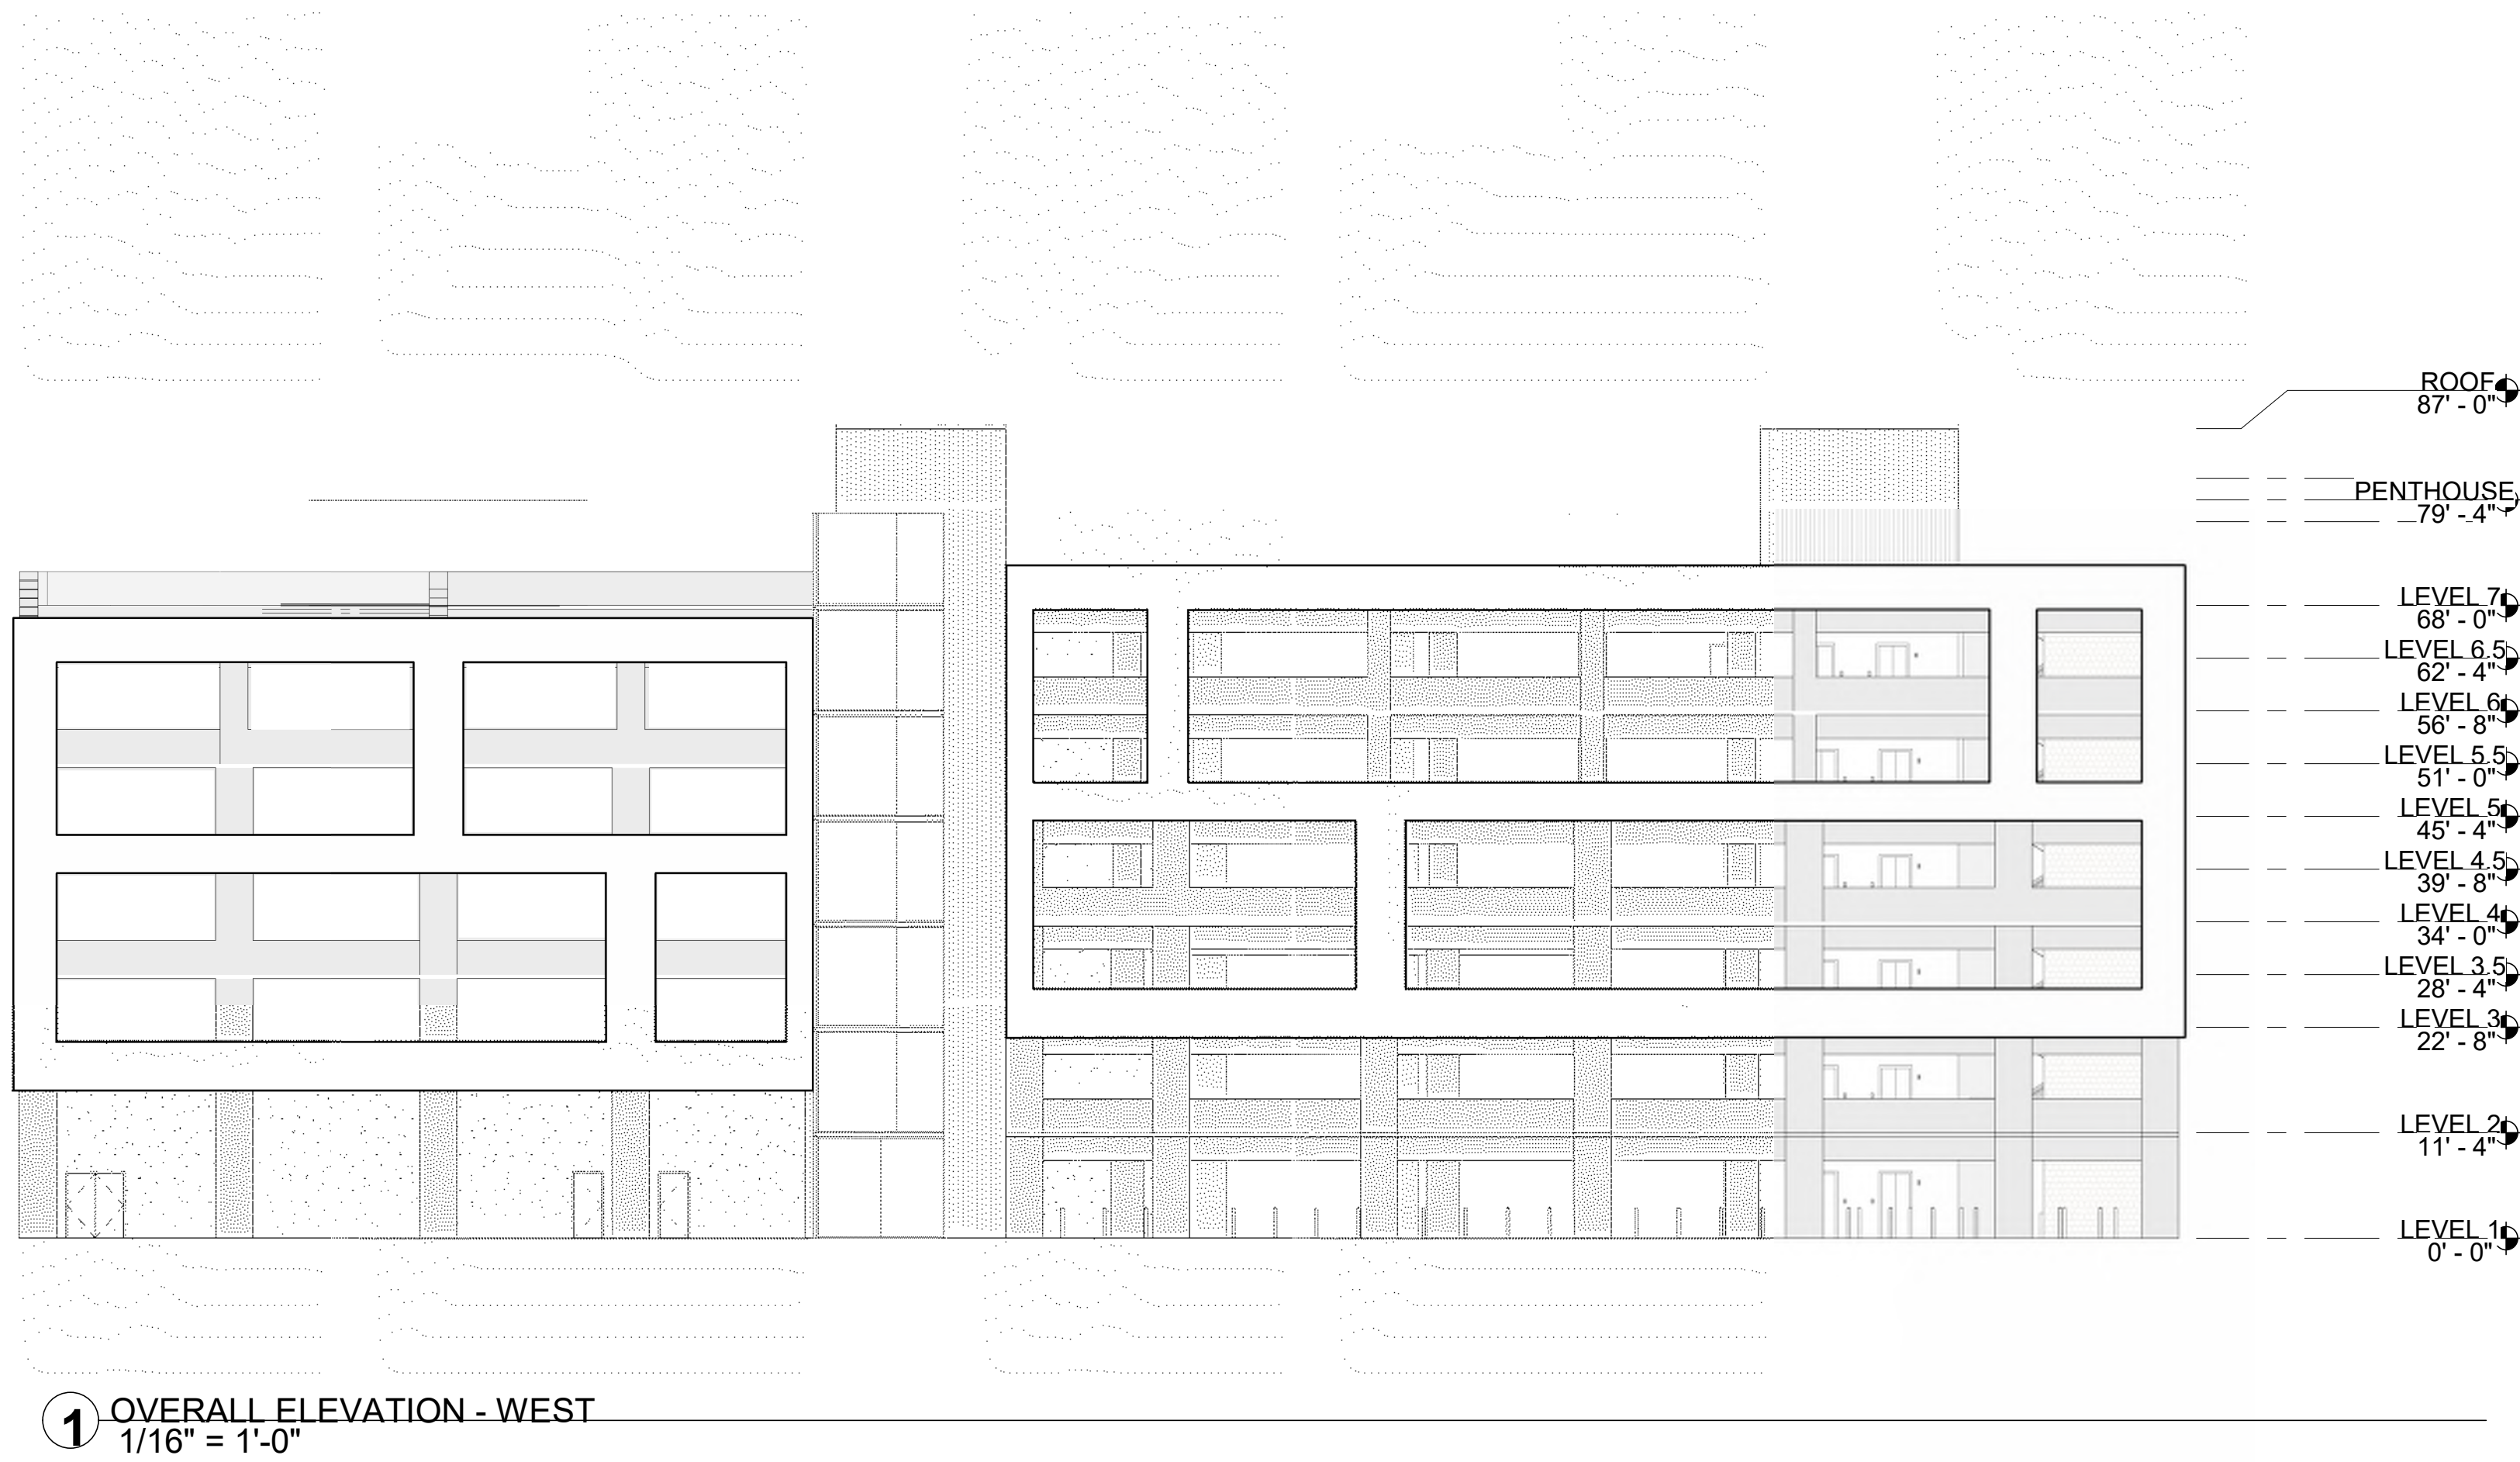

SAN FRANCISCO
INTERNATIONAL AIRPORT

KEYPLAN

ISSUES

ISSUE DESCRIPTION

DATE

11917.66

WEST FIELD GARAGE 2

OVERALL EXTERIOR ELEVATIONS

CONTRACT NO.

PROJECT TITLE

SHEET TITLE

SEAL

NOT FOR
CONSTRUCTION

CORGAN

APPROVED:
DIRECTOR OF ARCHITECTURE

APPROVED:
SECTION MANAGER

DESIGNED BY:

CHECKED BY:

TL

SS

DRAWN BY:

DATE:

CS

08/08/2025

SCALE:

SIZE:

AS NOTED


ARCH-E1

SHEET NUMBER


A4.00.01

8/8/2025 1:22:55 PM

Autodesk Docs://2325 - SFO - WFG/11917.66_670_ARC_CKR-D.mt

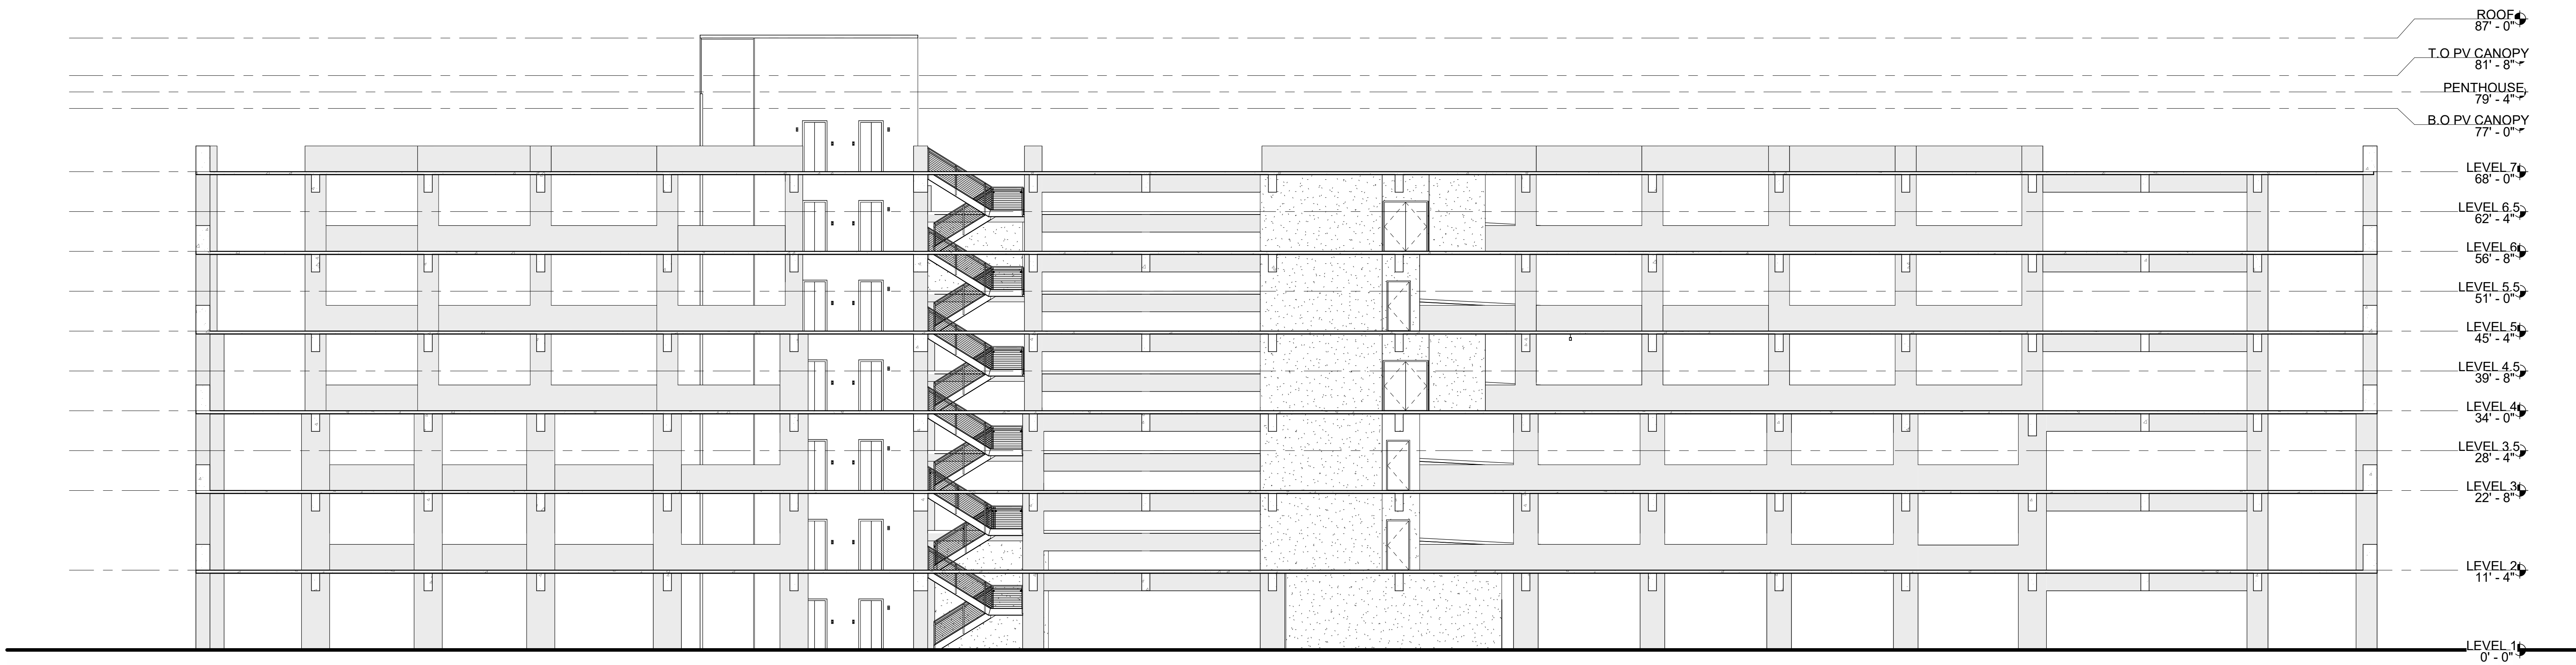

1 OVERALL SECTION - EAST/WEST
3/32" = 1'-0"

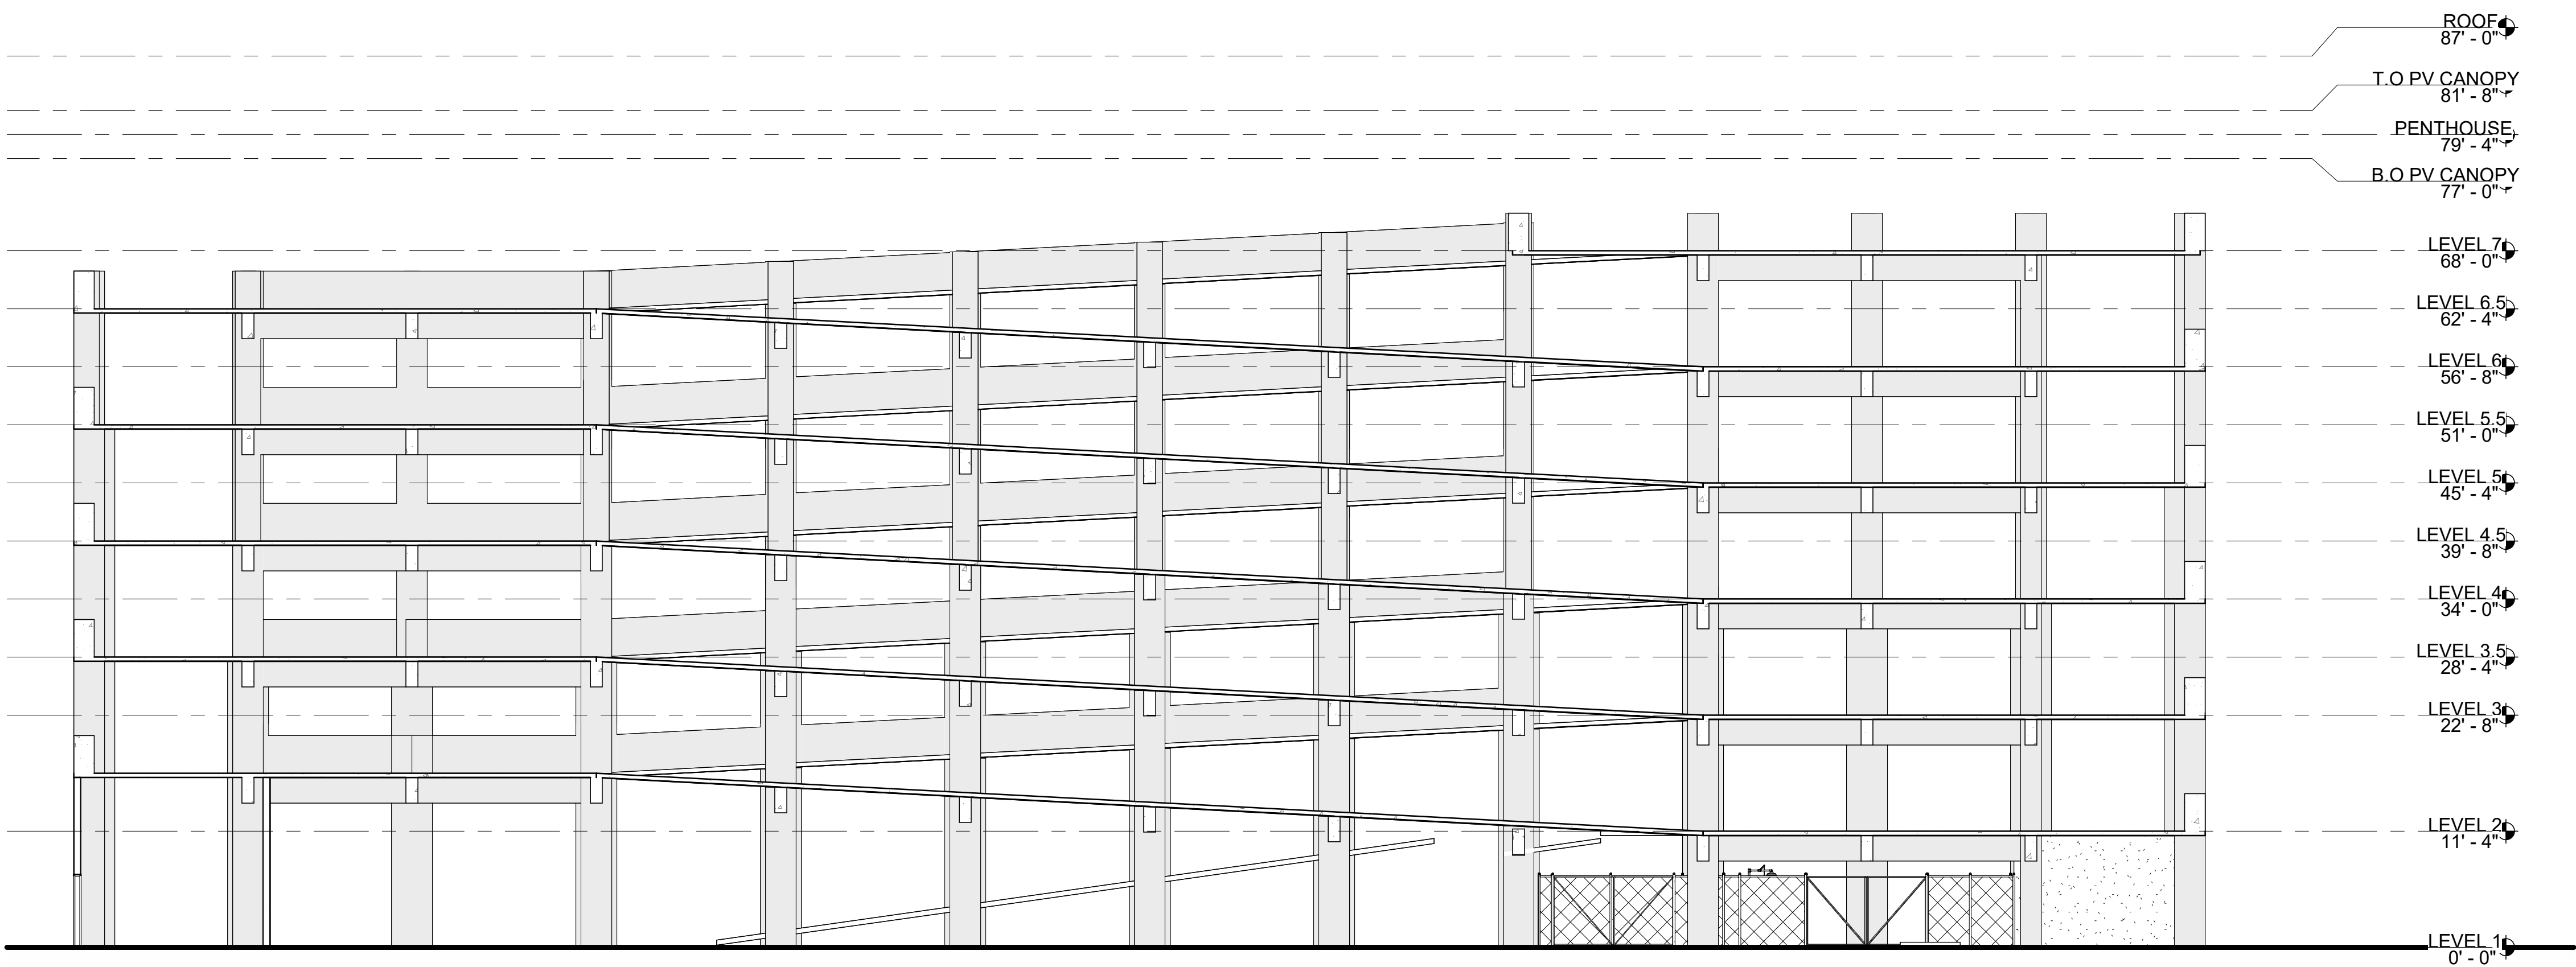

2 OVERALL SECTION - EAST/WEST
3/32" = 1'-0"

KEYPLAN

ISSUES

ISSUE DESCRIPTION

DATE

CONTRACT NO.
11917.66

PROJECT TITLE

WEST FIELD GARAGE 2

SHEET TITLE

OVERALL BUILDING SECTIONS

SEAL

NOT FOR
CONSTRUCTION

CORGAN

APPROVED:
DIRECTOR OF ARCHITECTURE

APPROVED:
SECTION MANAGER

DESIGNED BY:
TL

CHECKED BY:
SS

DRAWN BY:
CS

DATE:
08/08/2025


SCALE:
AS NOTED

SIZE:
ARCH-E1


SHEET NUMBER

A4.40.10

Autodesk Docs://2325 - SFO - WFG/11917.66_670_ARC_CKR-D.mt

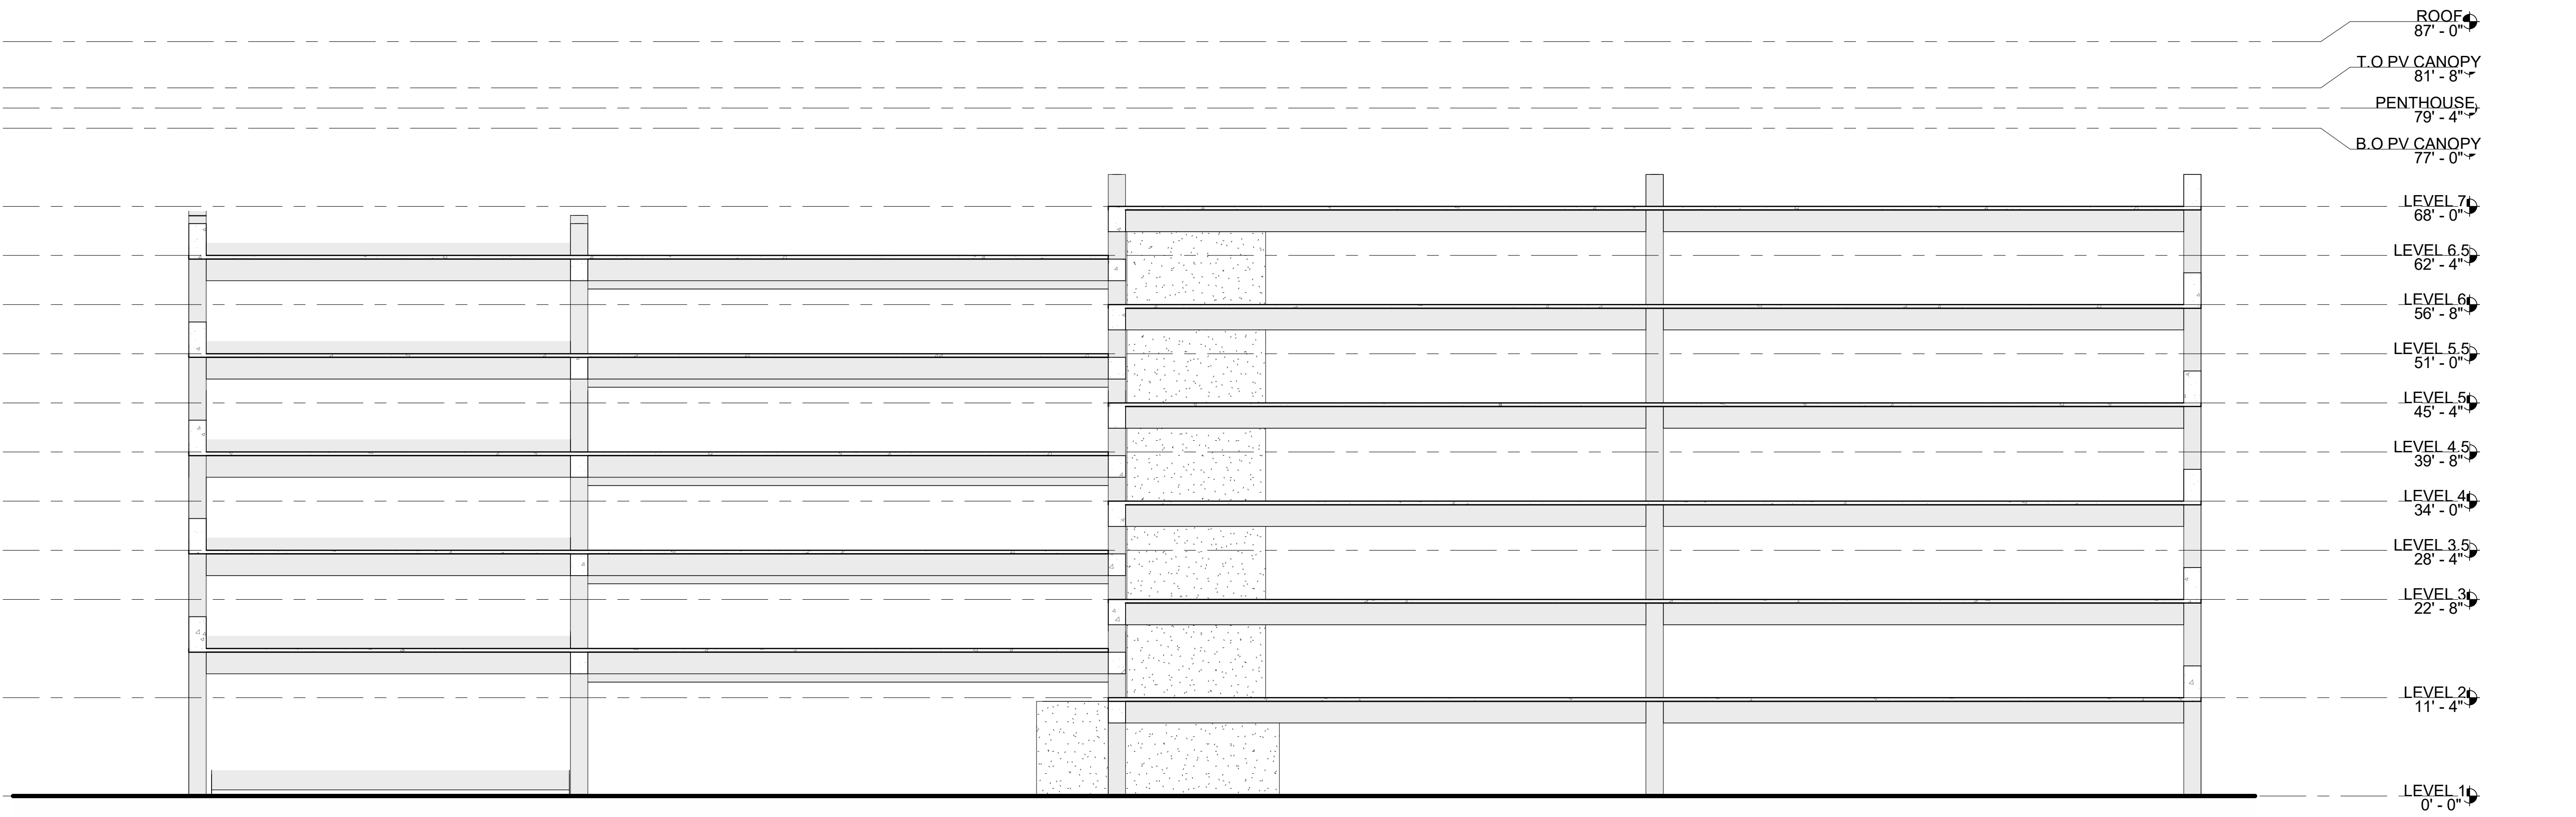

1 OVERALL SECTION - NORTH/SOUTH
3/32" = 1'-0"

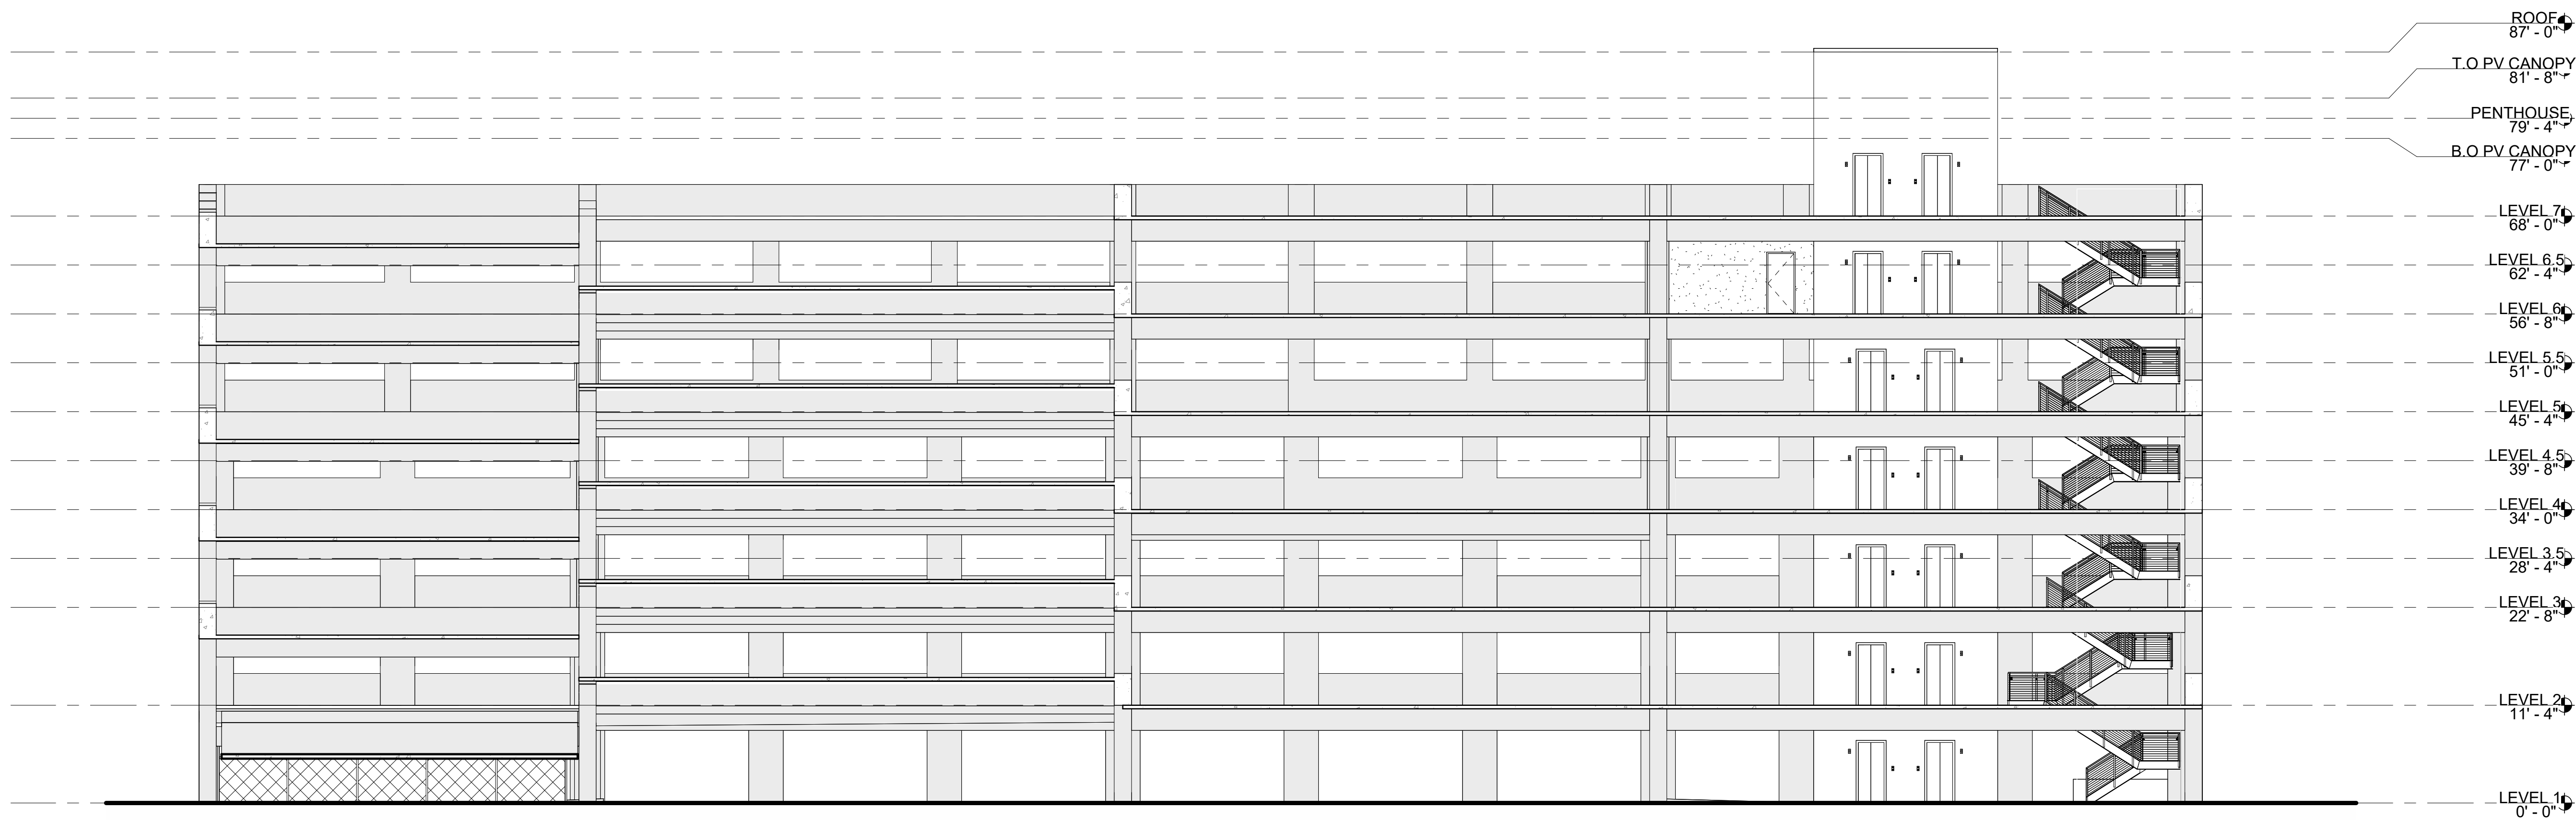

2 OVERALL SECTION - NORTH/SOUTH
3/32" = 1'-0"

KEYPLAN

ISSUES

ISSUE DESCRIPTION

DATE

11917.66

WEST FIELD GARAGE 2

OVERALL BUILDING SECTIONS

CONTRACT NO.

PROJECT TITLE

SHEET TITLE

SEAL

NOT FOR
CONSTRUCTION

CORGAN

APPROVED:
DIRECTOR OF ARCHITECTURE

APPROVED:
SECTION MANAGER

DESIGNED BY:
TL

CHECKED BY:
SS

DRAWN BY:
CS

DATE:
08/08/2025

SCALE:
AS NOTED

SIZE:
ARCH-E1

SHEET NUMBER

A4.40.11

8/8/2025 11:43:57 AM













