


NOTE:
 1. SEE SHEET GLS3.2 FOR GLASS PANEL ATTACHMENTS.
 2. DO NOT SCALE GLASS PANELS IN THIS ELEVATION.
 3. SEE 1/4\"/>

WEST ELEVATION

3
 GLS3.1

3/32" = 1'-0"

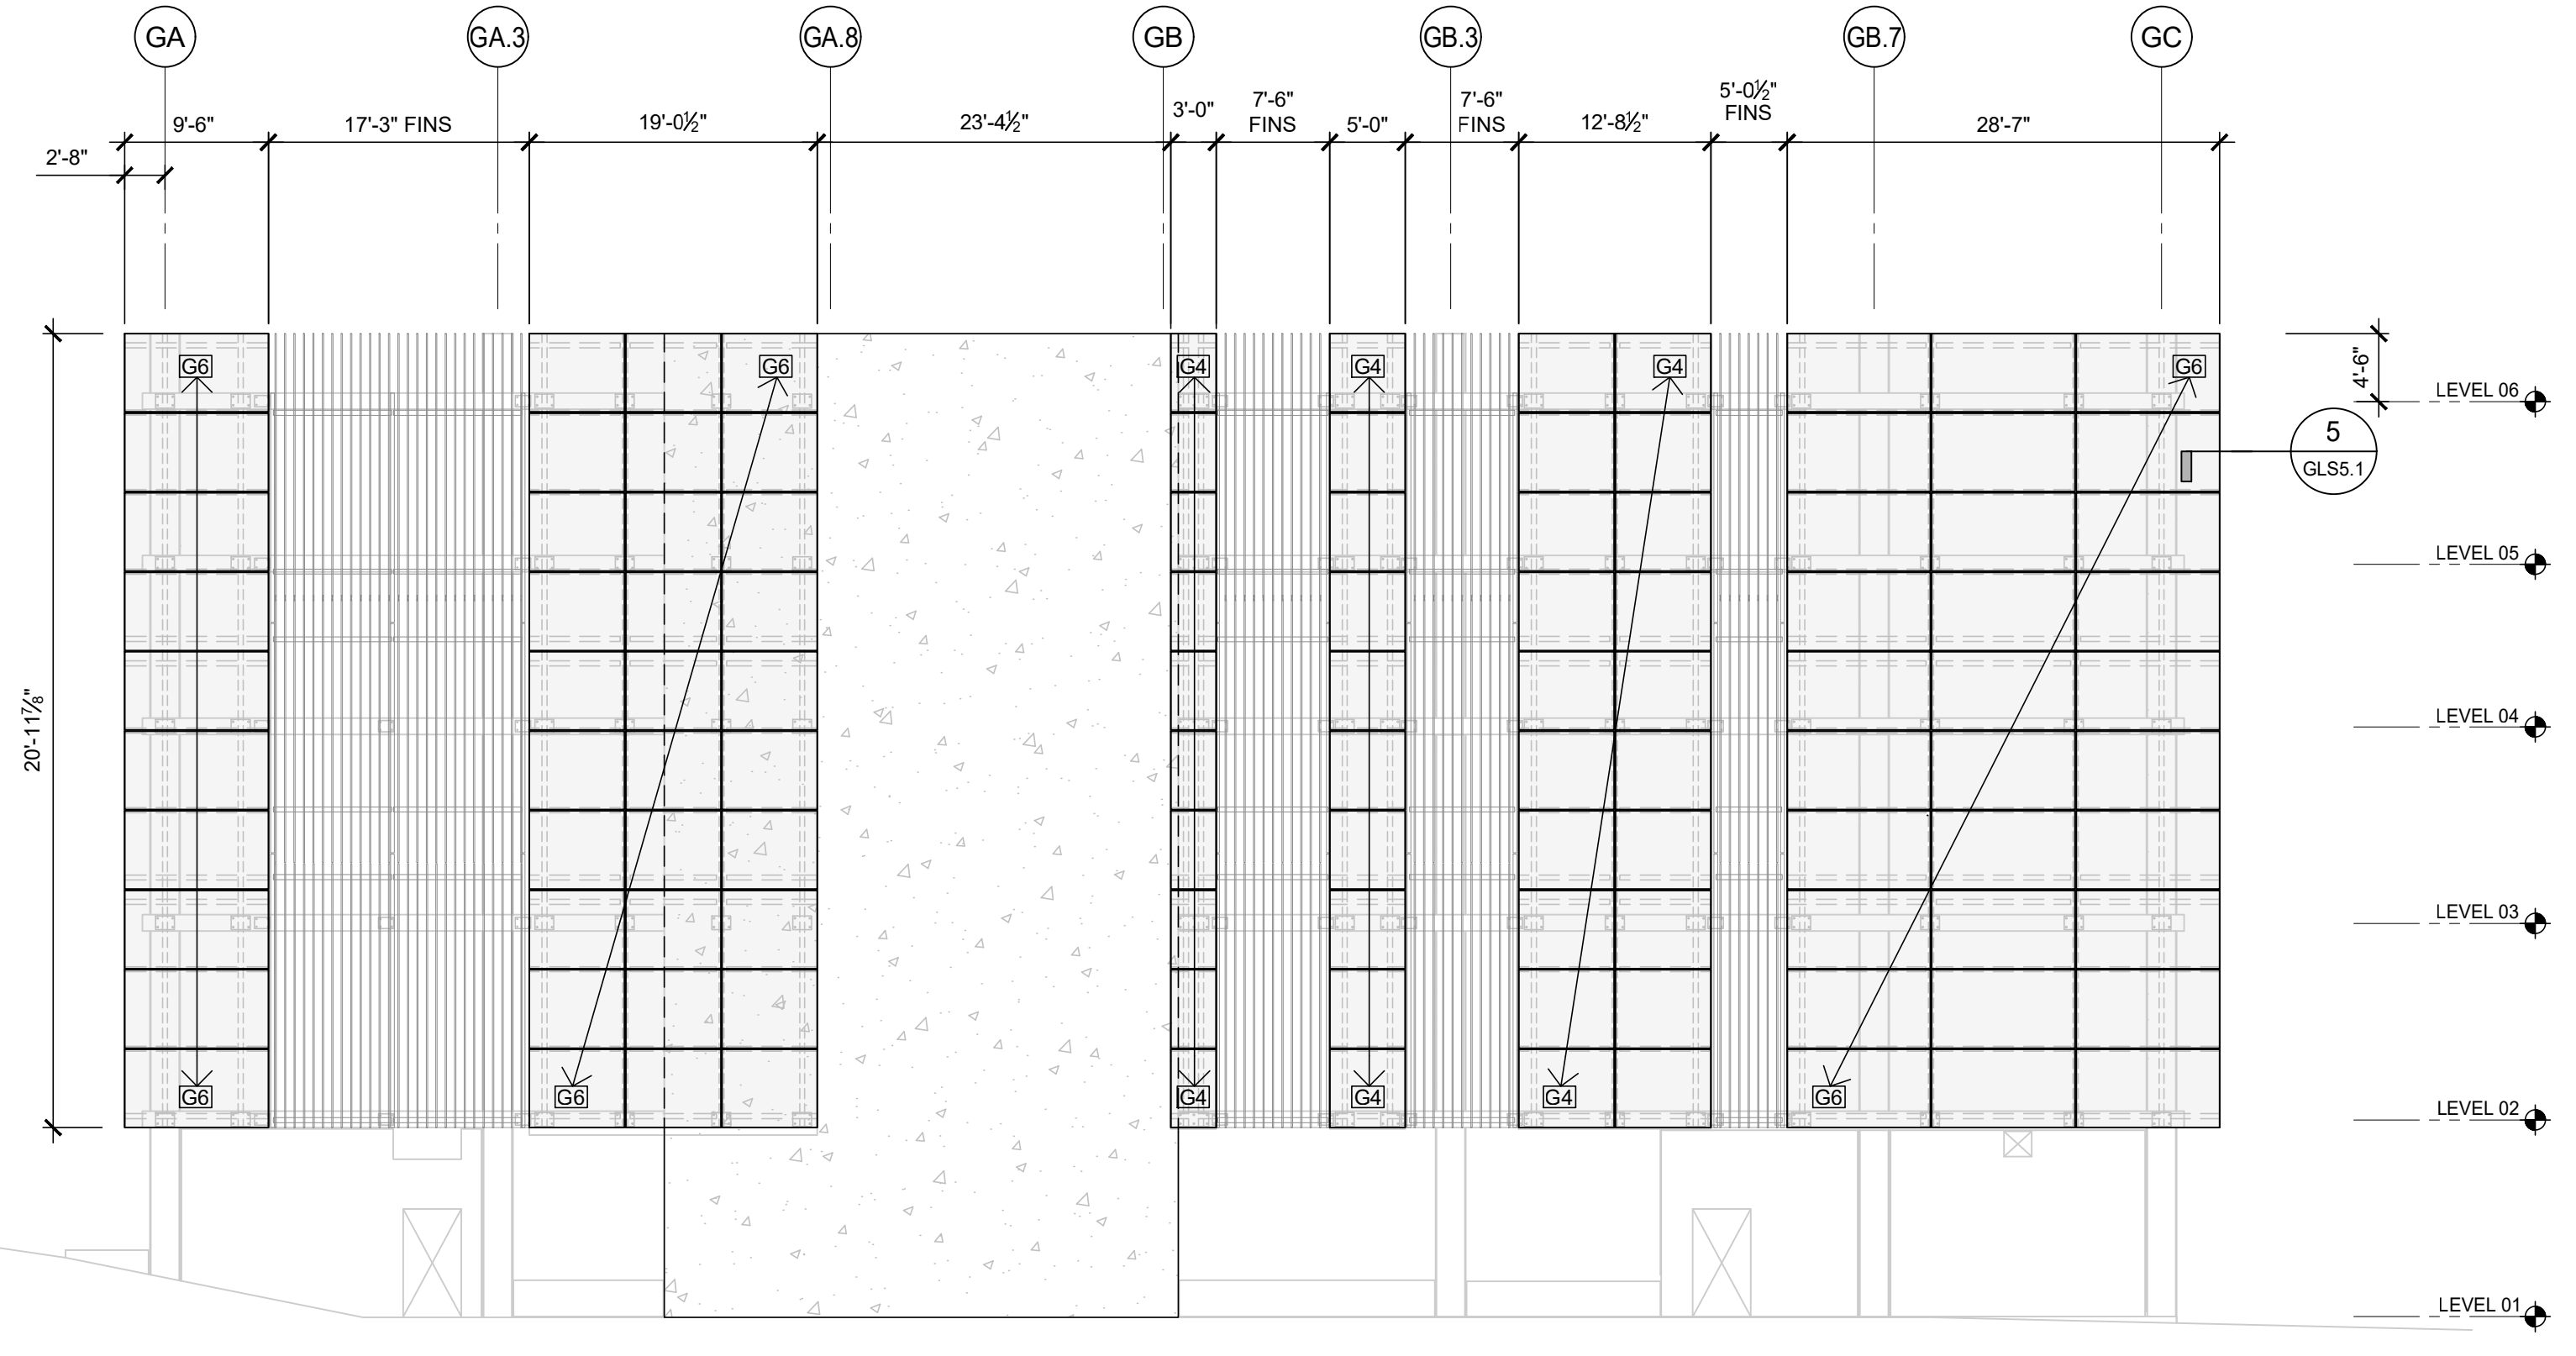


NOTE:
 1. SEE SHEET GLS3.2 FOR GLASS PANEL ATTACHMENTS.
 2. DO NOT SCALE GLASS PANELS IN THIS ELEVATION.
 3. EACH GLASS PANEL IS EQUALLY DIVIDED BETWEEN GLASS SECTIONS WITH 1" GAP.
 5. GLASS PANELS SHALL BE CENTERED BETWEEN ADJACENT ALUMINUM FIN PANELS.

SOUTH ELEVATION

1
 GLS3.1

3/32" = 1'-0"

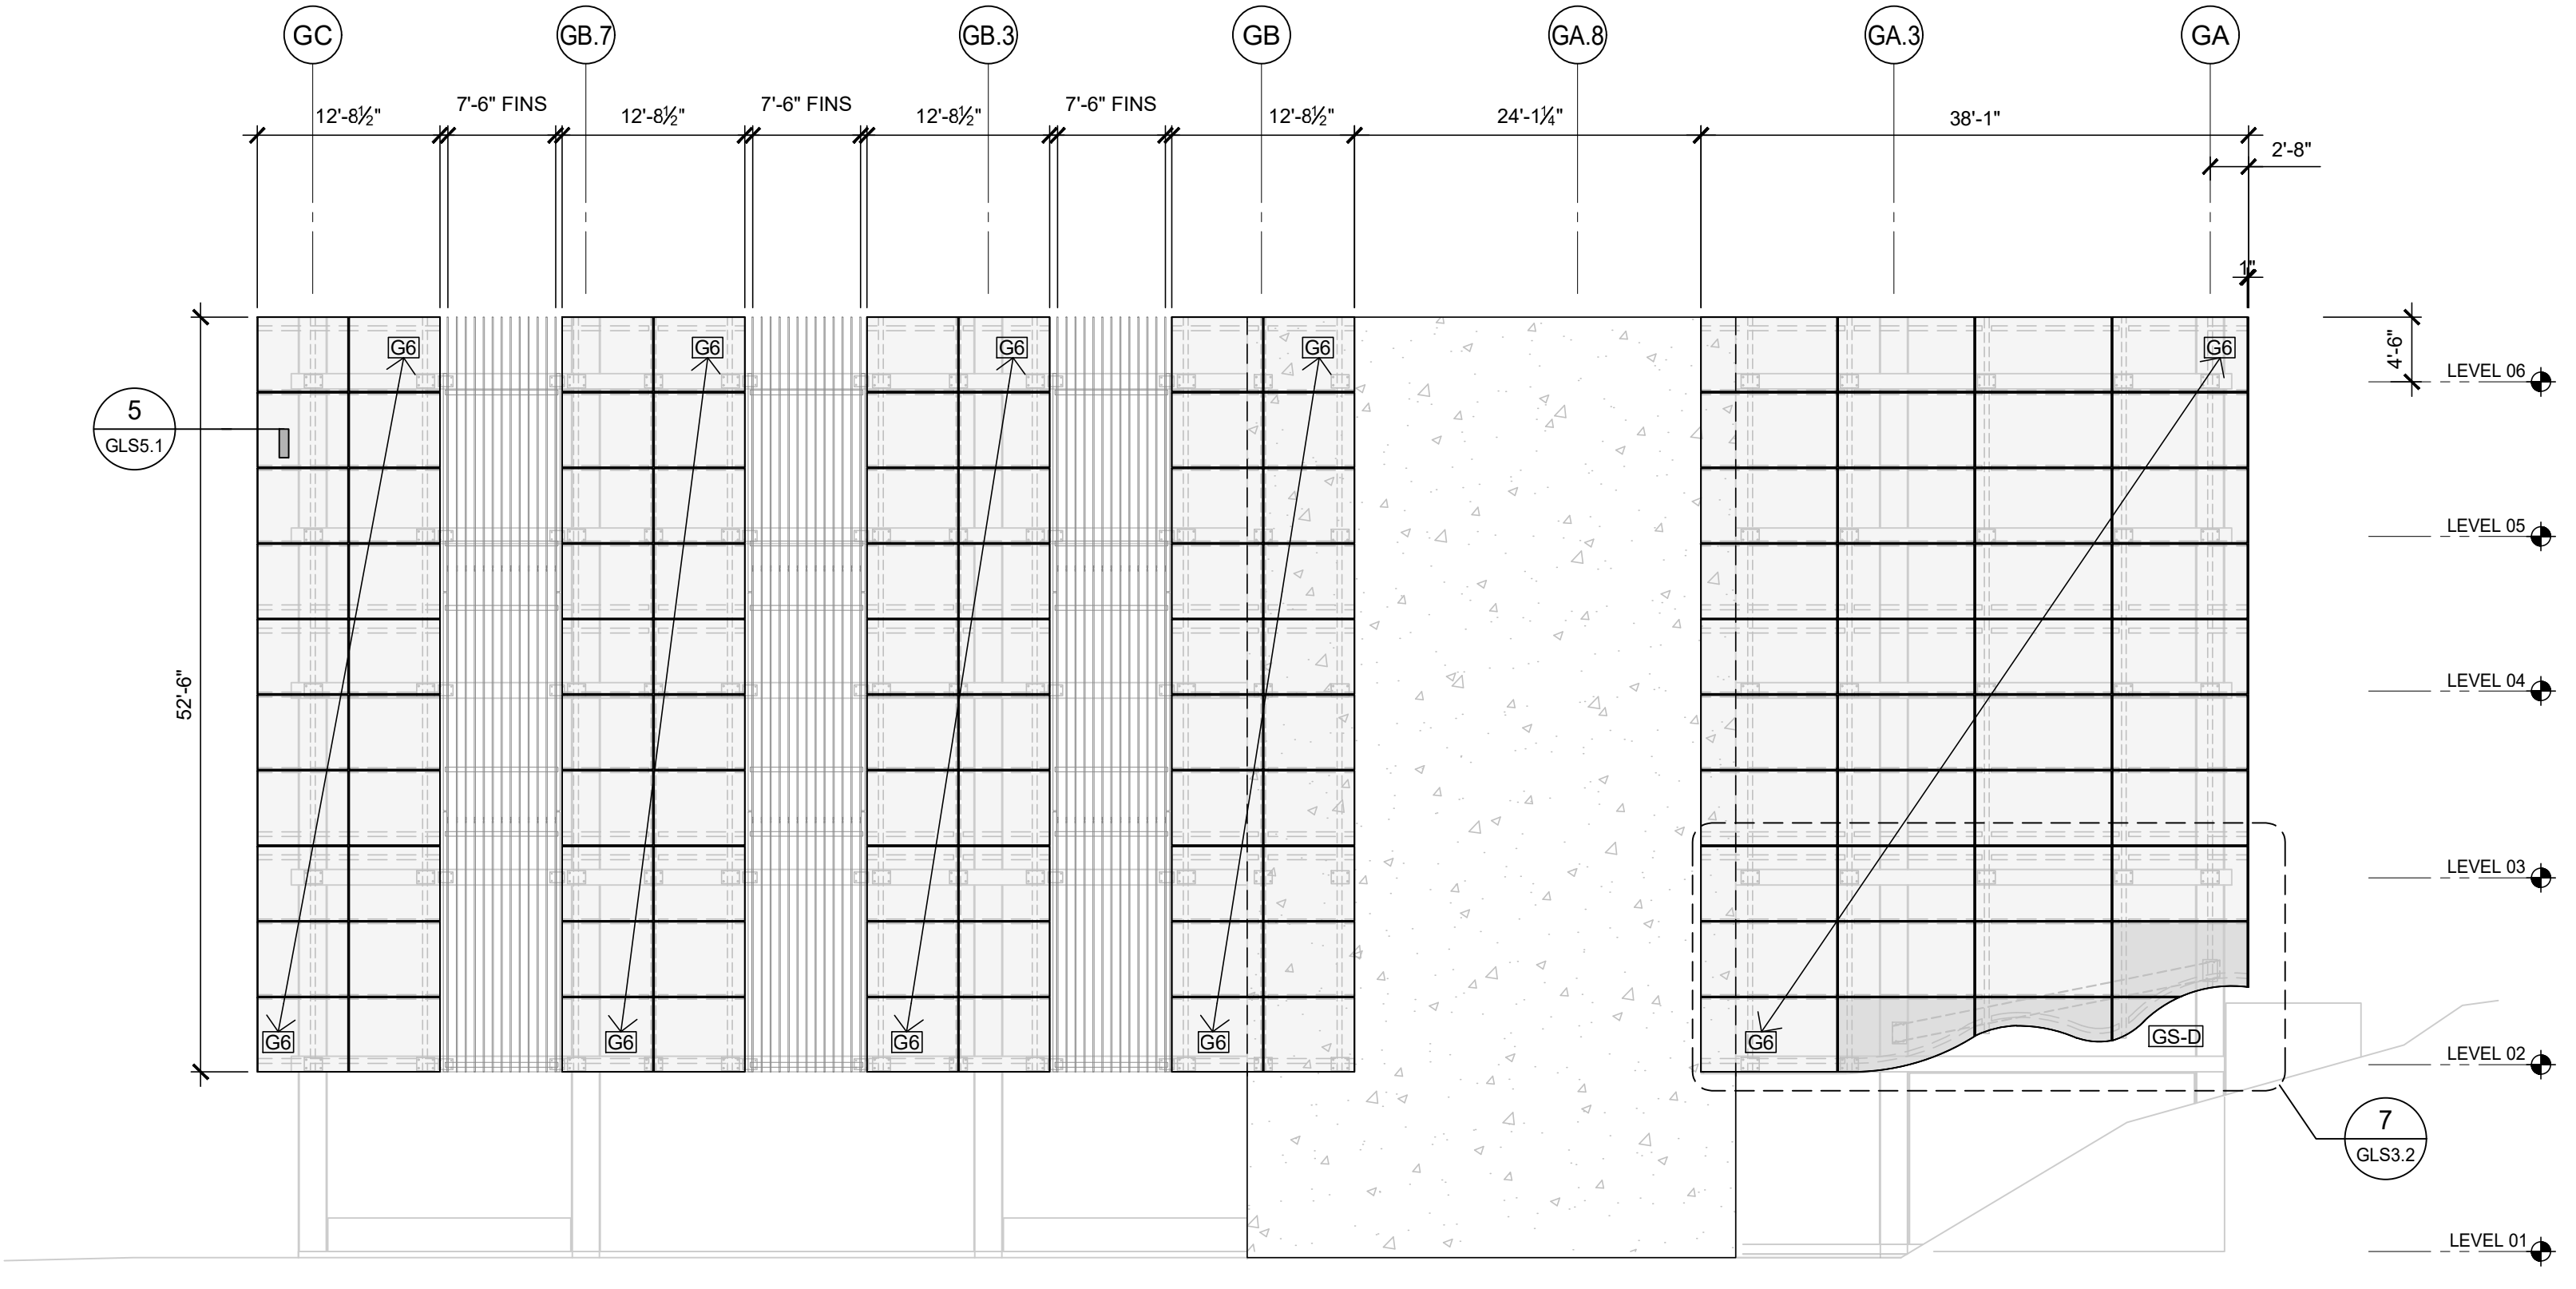


NOTE:
 1. SEE SHEET GLS3.2 FOR GLASS PANEL ATTACHMENTS.
 2. DO NOT SCALE GLASS PANELS IN THIS ELEVATION.
 3. SEE 1/4\"/>

NORTH ELEVATION

2
 GLS3.1

3/32" = 1'-0"

KEY PLAN

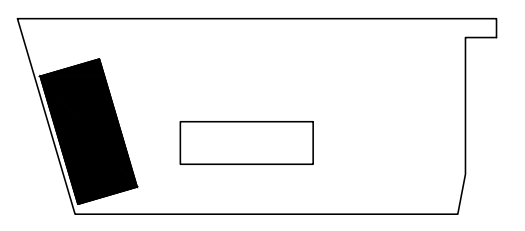

FOR DBI USE ONLY


**SFWD HEADQUARTERS AT 2000 MARIN
 PARKING GARAGE**

2000 MARIN STREET
 SAN FRANCISCO, CA 94124
 PERMITS: 2023-1215-2620, 2023-1215-2622, 2023-1215-2623, 2023-1215-2632,
 2023-1215-2634, 2023-1215-2635
 APN PARCELS: 4940 LOT 001, 4346 LOT 001A, 4346 LOT 003, 4347 LOT 001

**EXTERIOR ELEVATIONS
 GLASS PANELS**

AS NOTED

GLS3.1

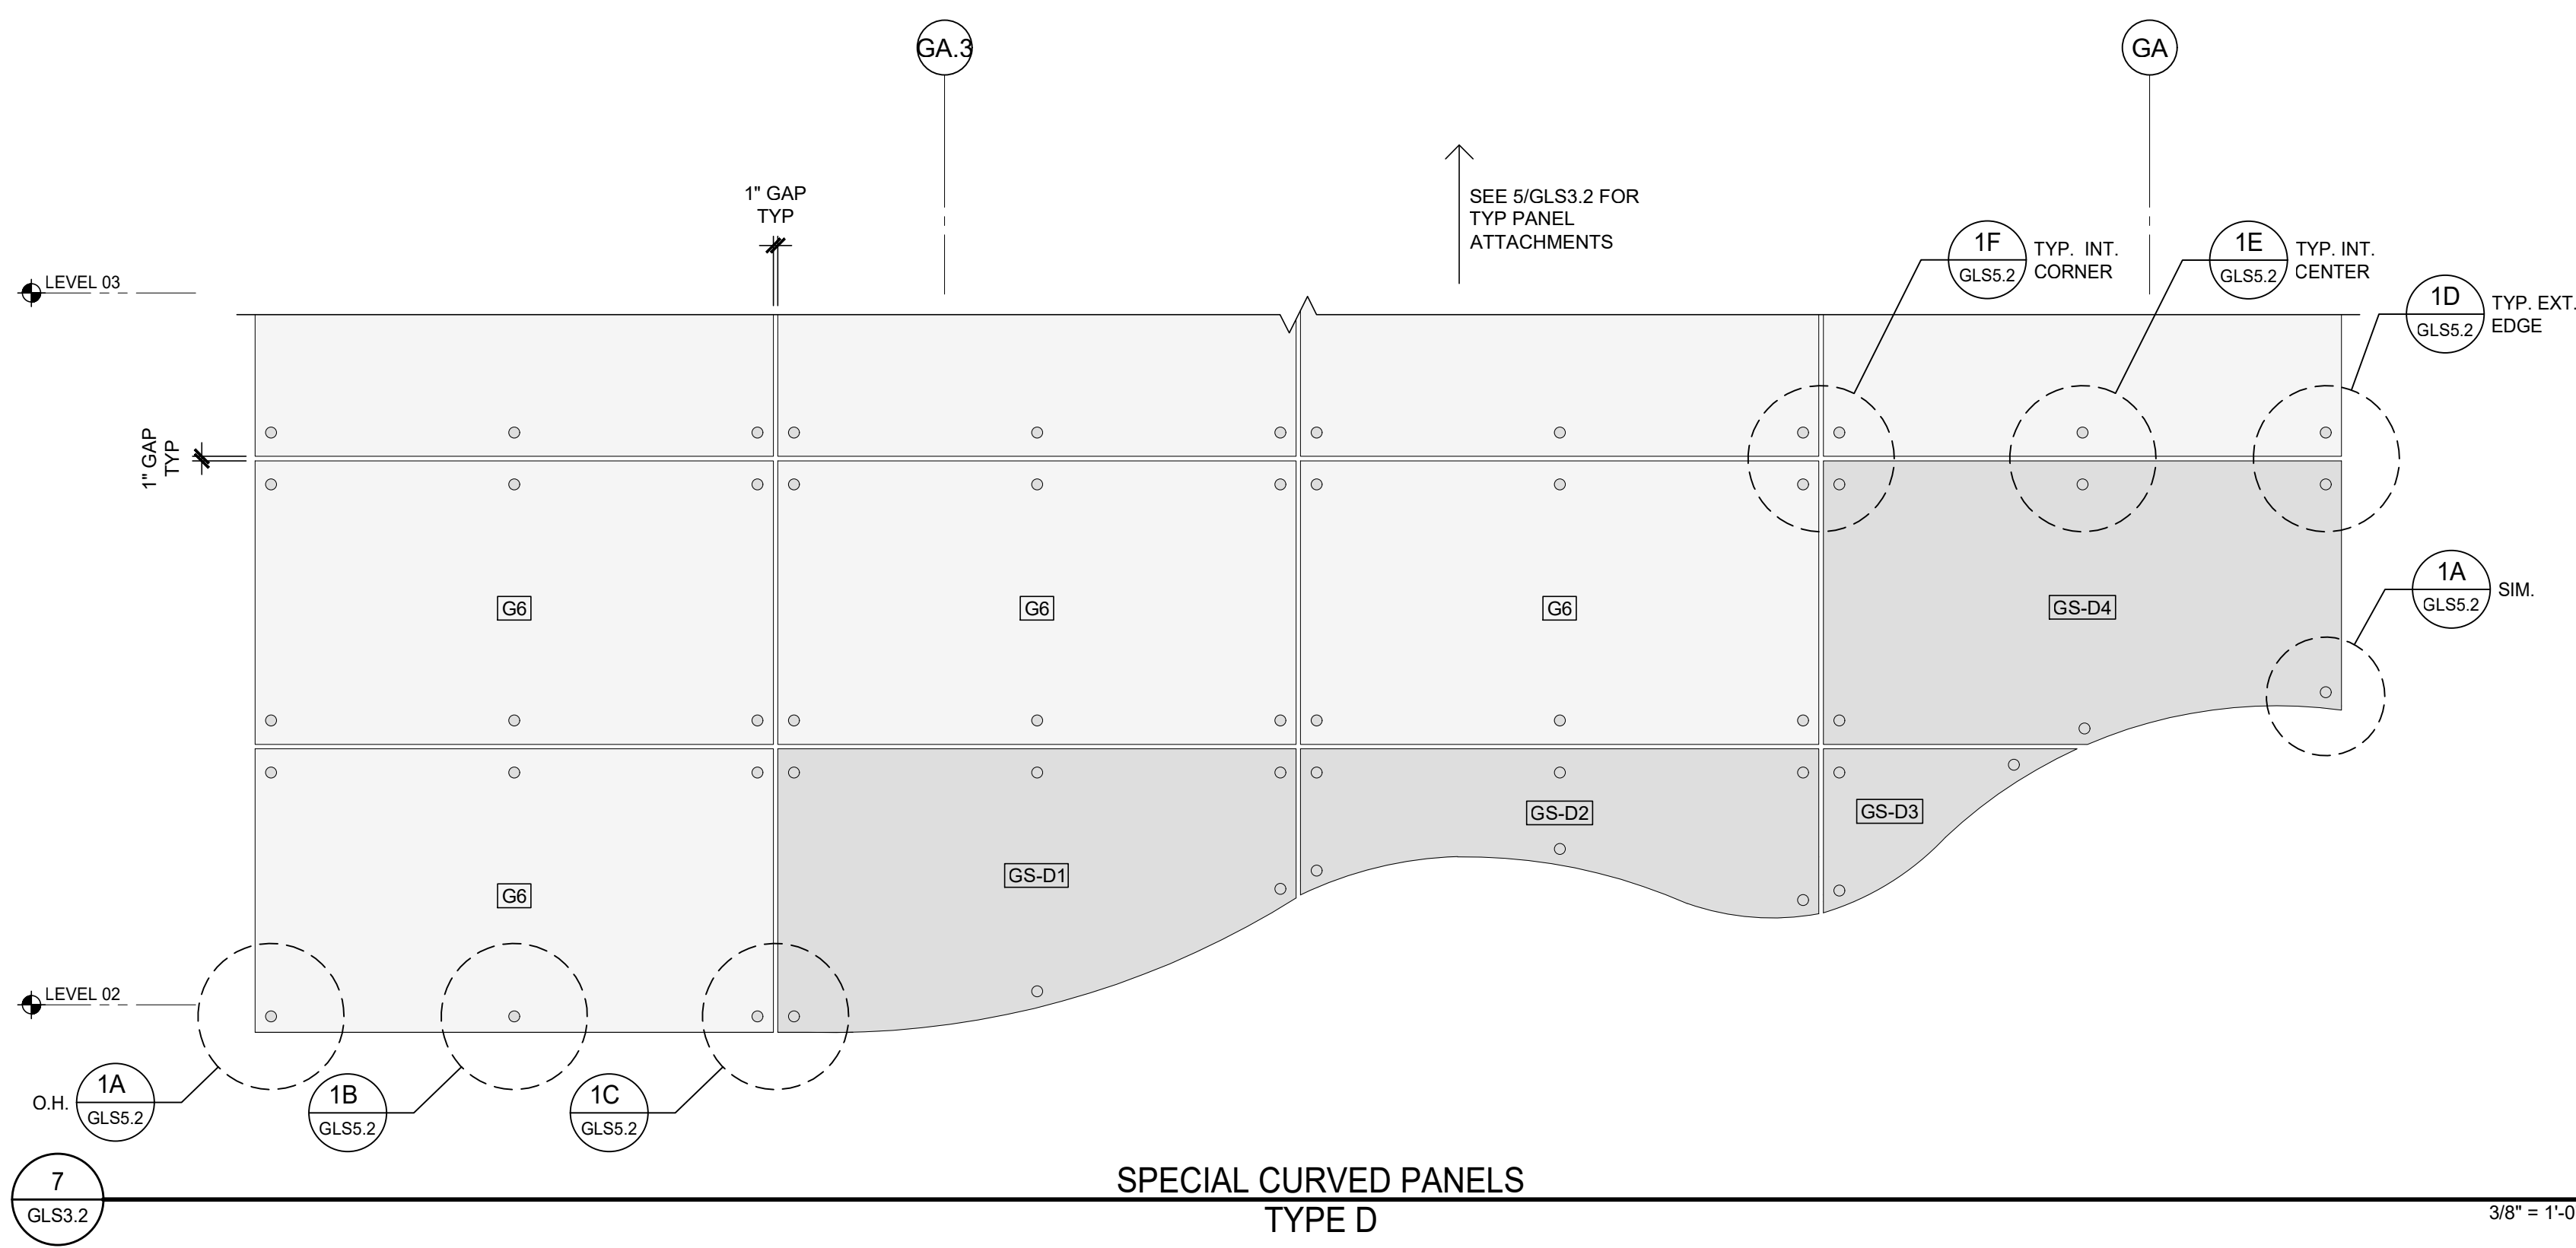


REV	DATE	DESCRIPTION
03	2023.04.10	ARTS BID SET


SFWD HEADQUARTERS AT 2000 MARIN PARKING GARAGE
 2000 MARIN STREET
 SAN FRANCISCO, CA 94124
 PERMITS: 2023-1215-26201, 2023-1215-26221, 2023-1215-26223, 2023-1215-2632,
 2023-1215-2634, 2023-1215-2635
 APN PARCELS: 4940 LOT 001, 4346 LOT 001A, 4346 LOT 003, 4347 LOT 001

**EXTERIOR ELEVATIONS
 BEAM CURVATURE**


AS NOTED
GLS3.3

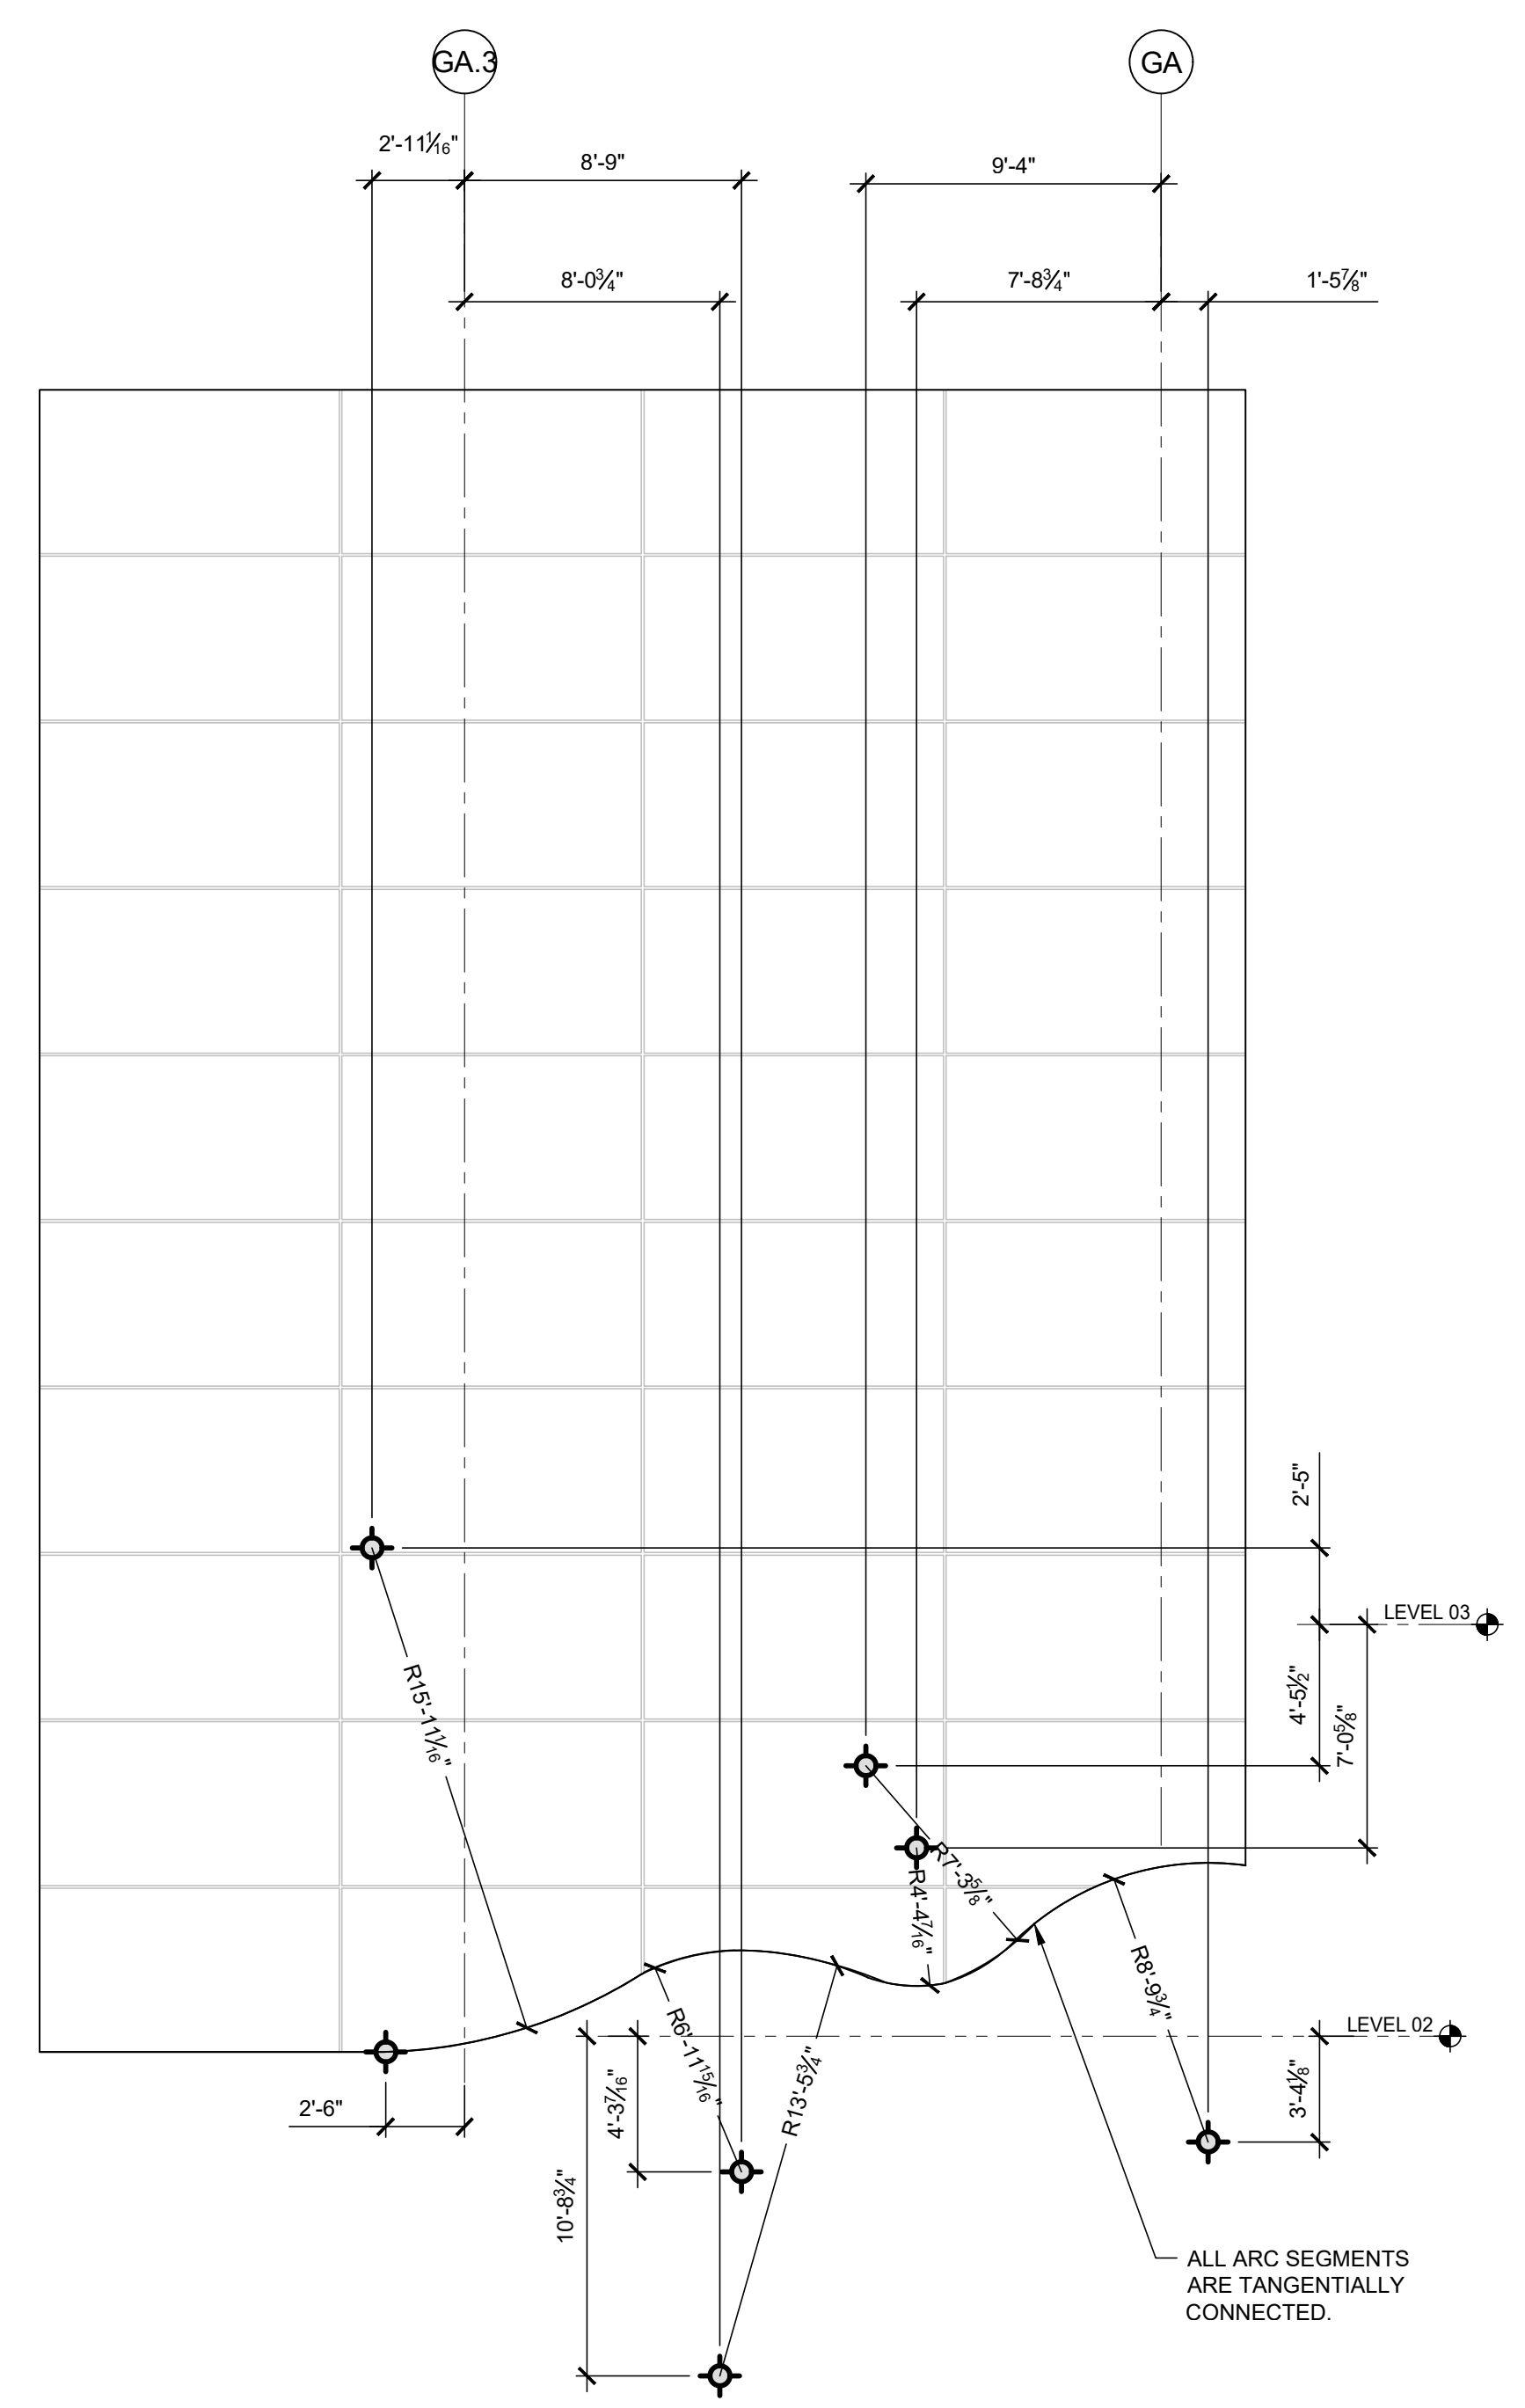


2
 GLS3.3
 NORTH ELEVATION
 3/16" = 1'-0"

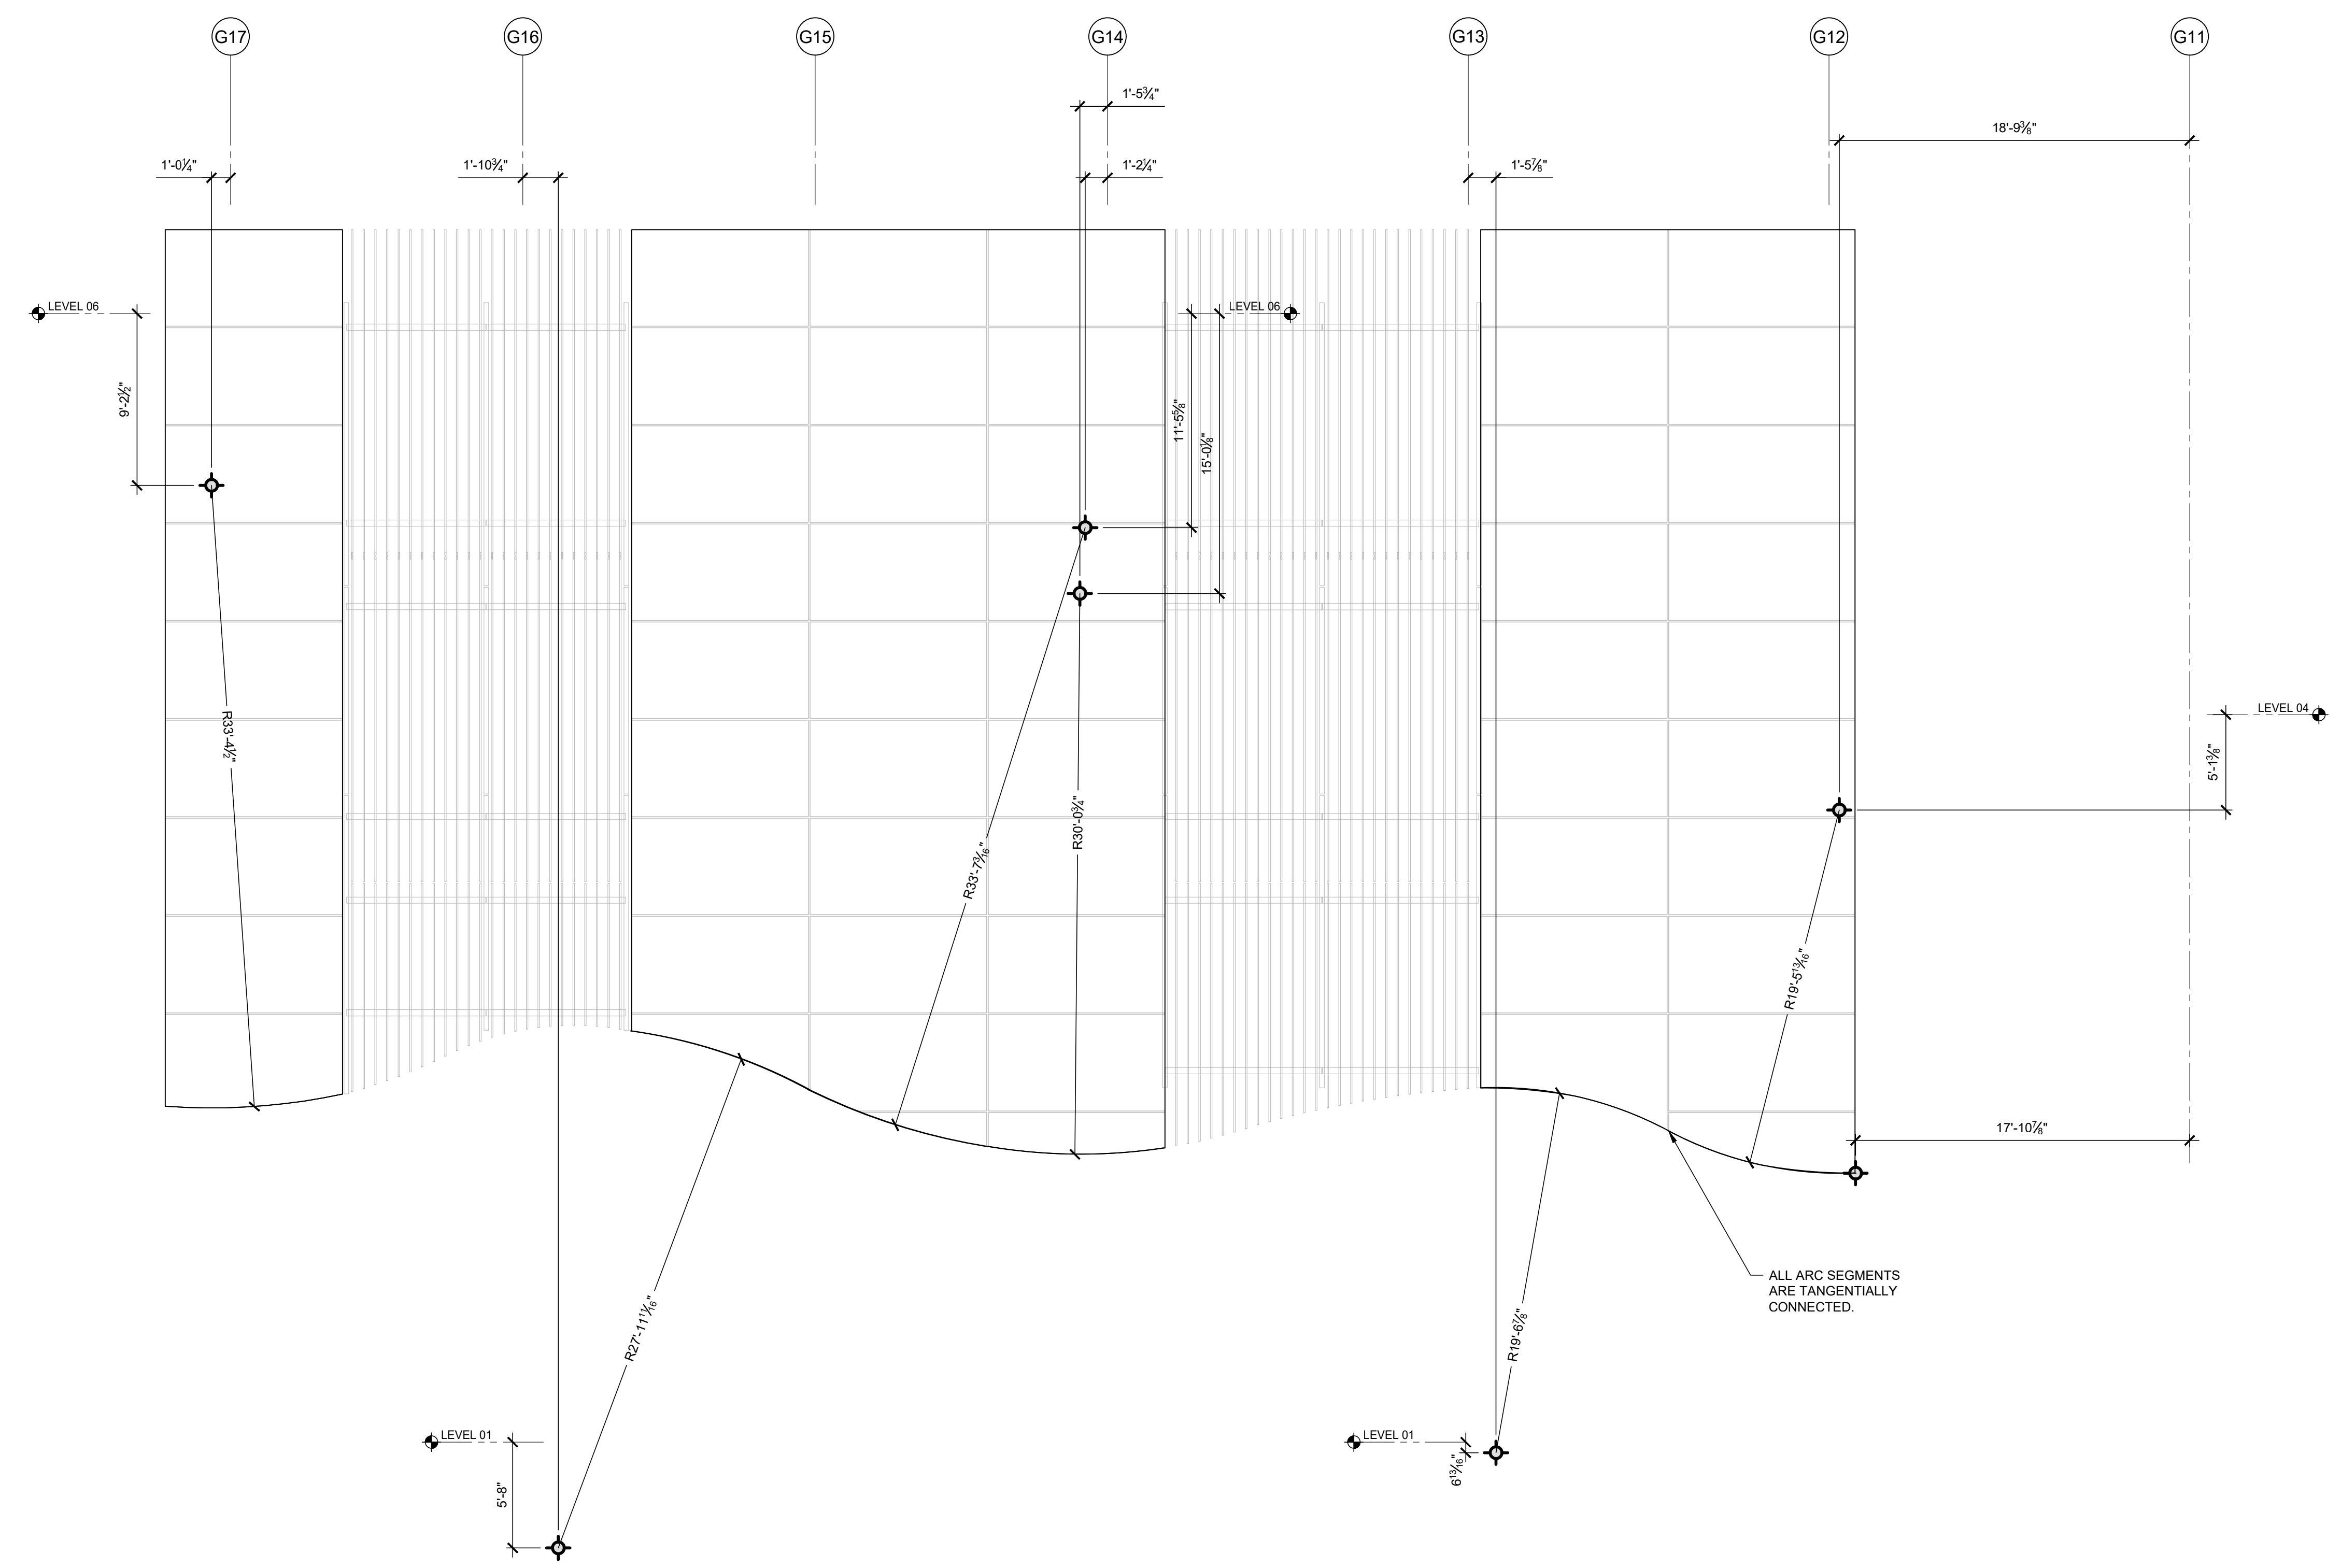


1
 GLS3.3
 WEST ELEVATION
 3/16" = 1'-0"

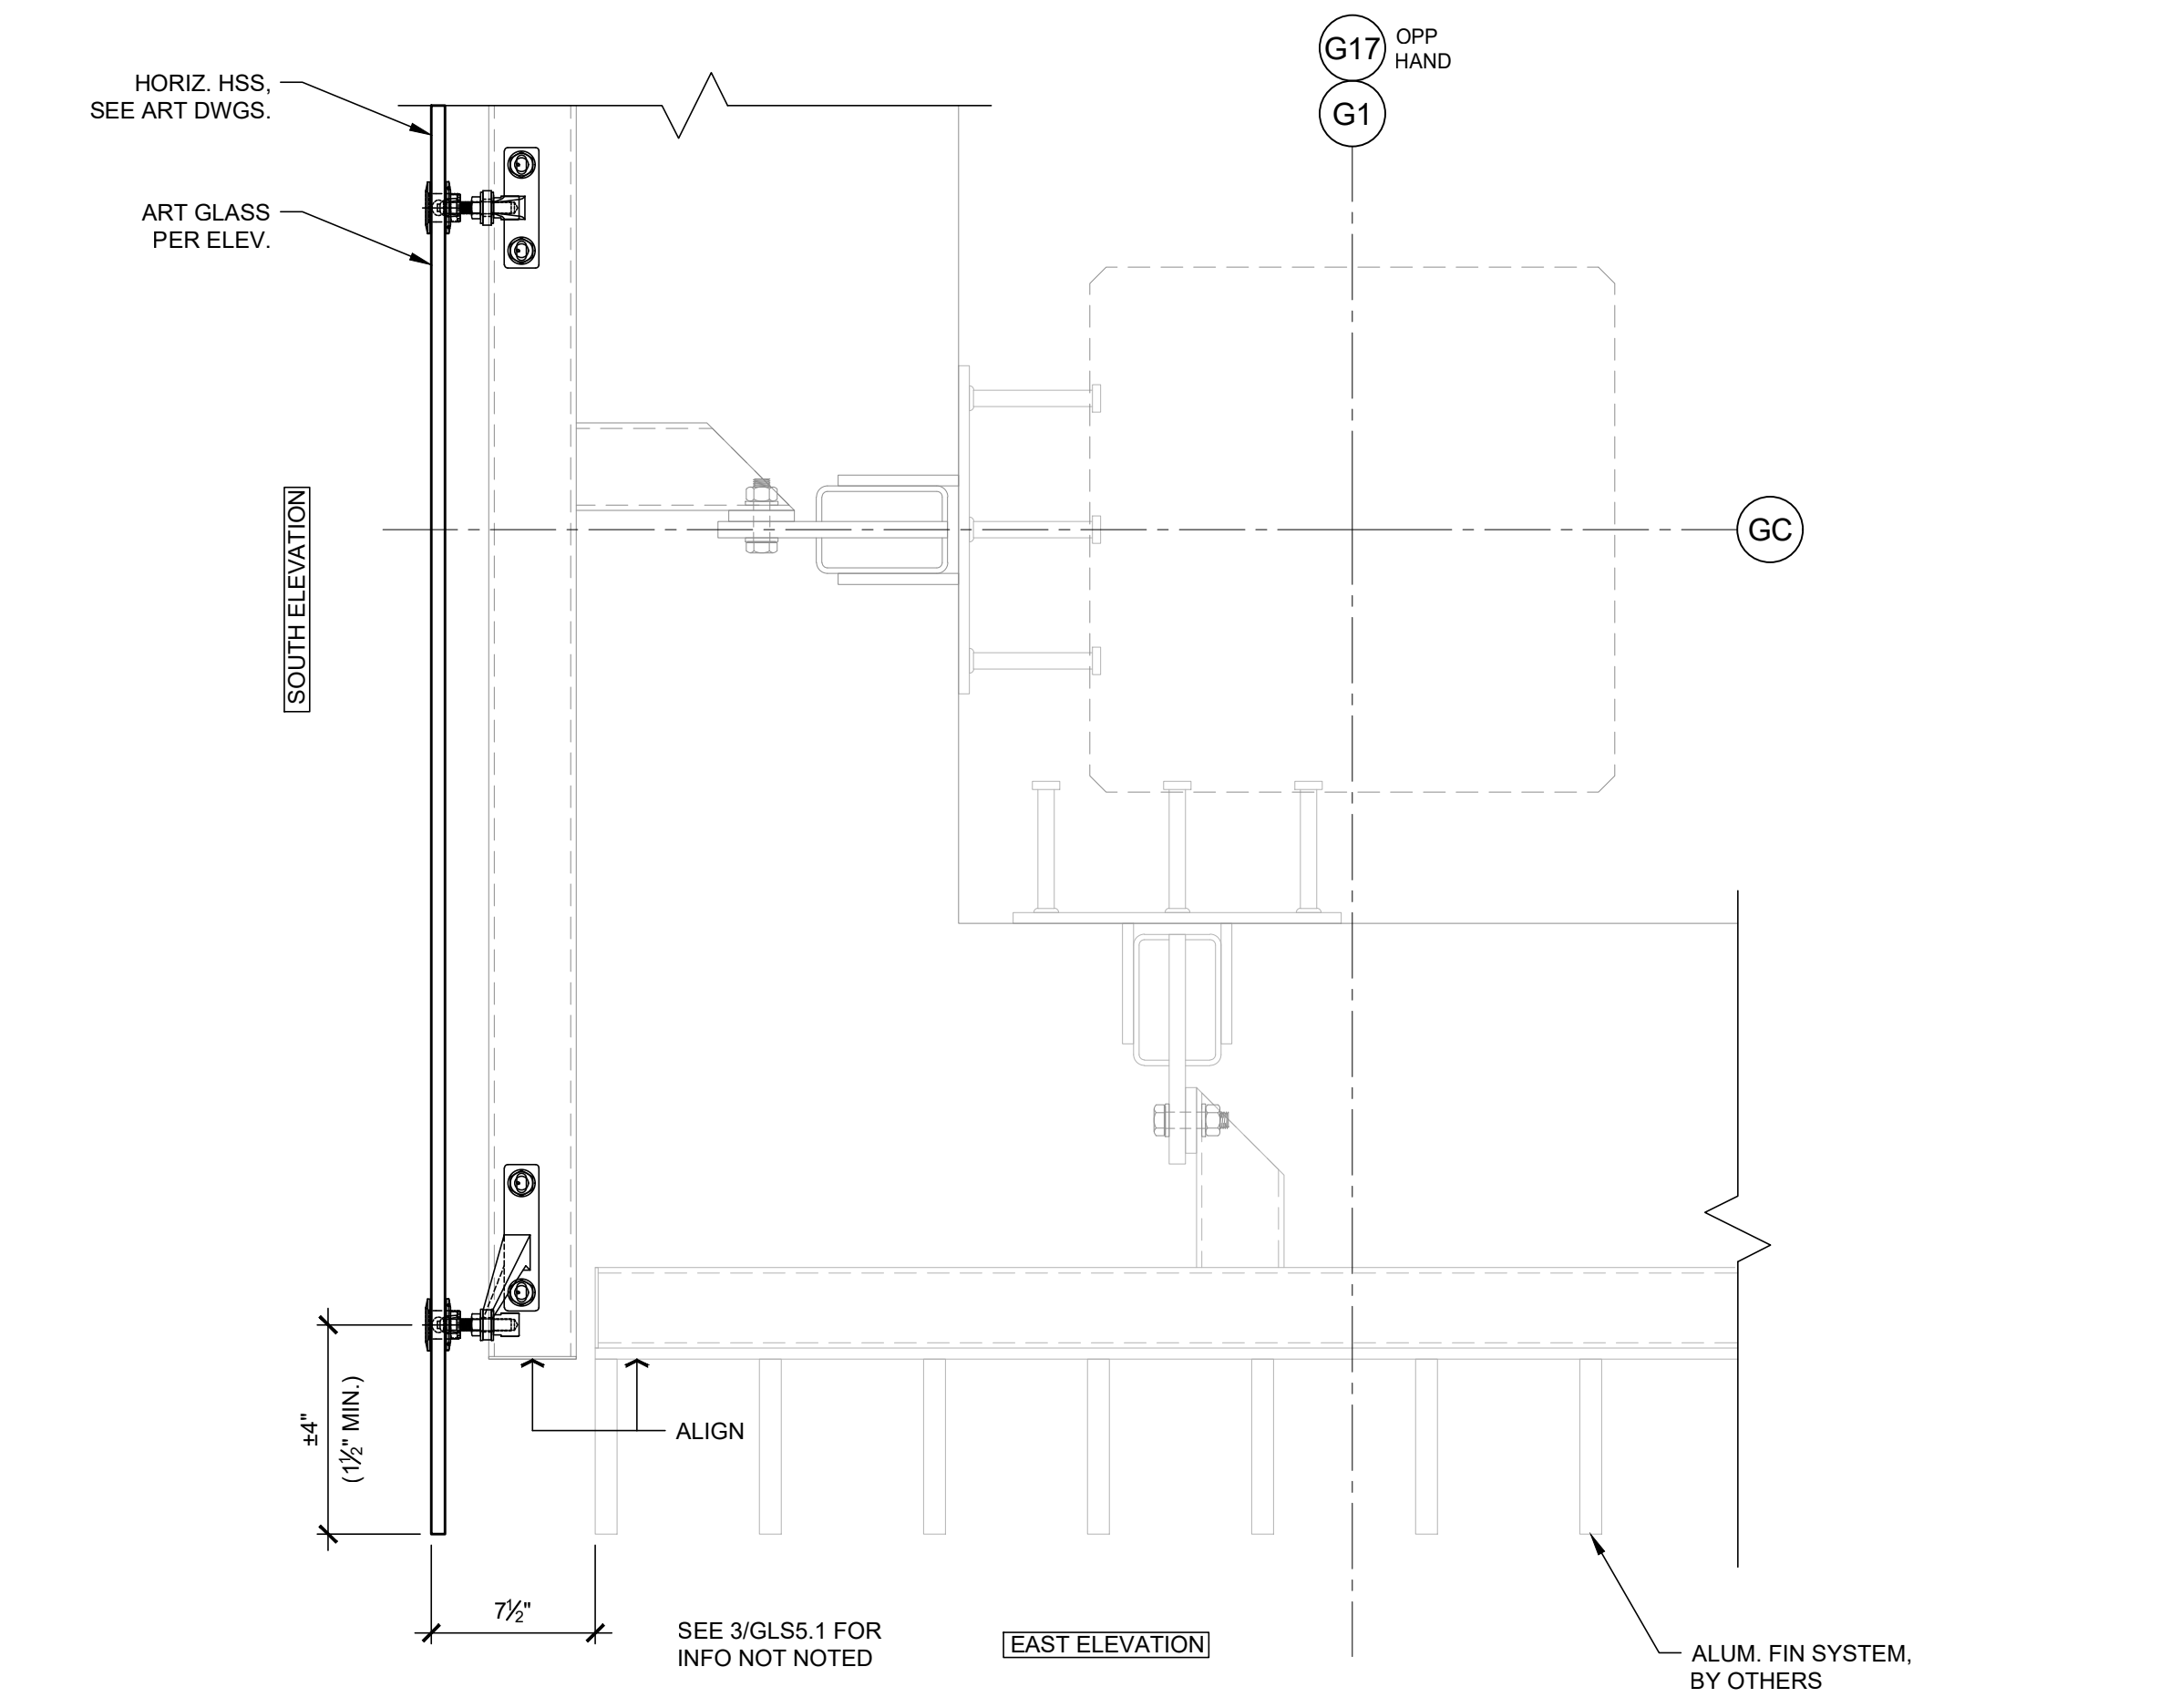


5
 GLS5.1
 PLAN VIEW AT SOUTHEAST CORNER (SIM AT NORTHEAST CORNER)
 1-1/2" = 1'-0"

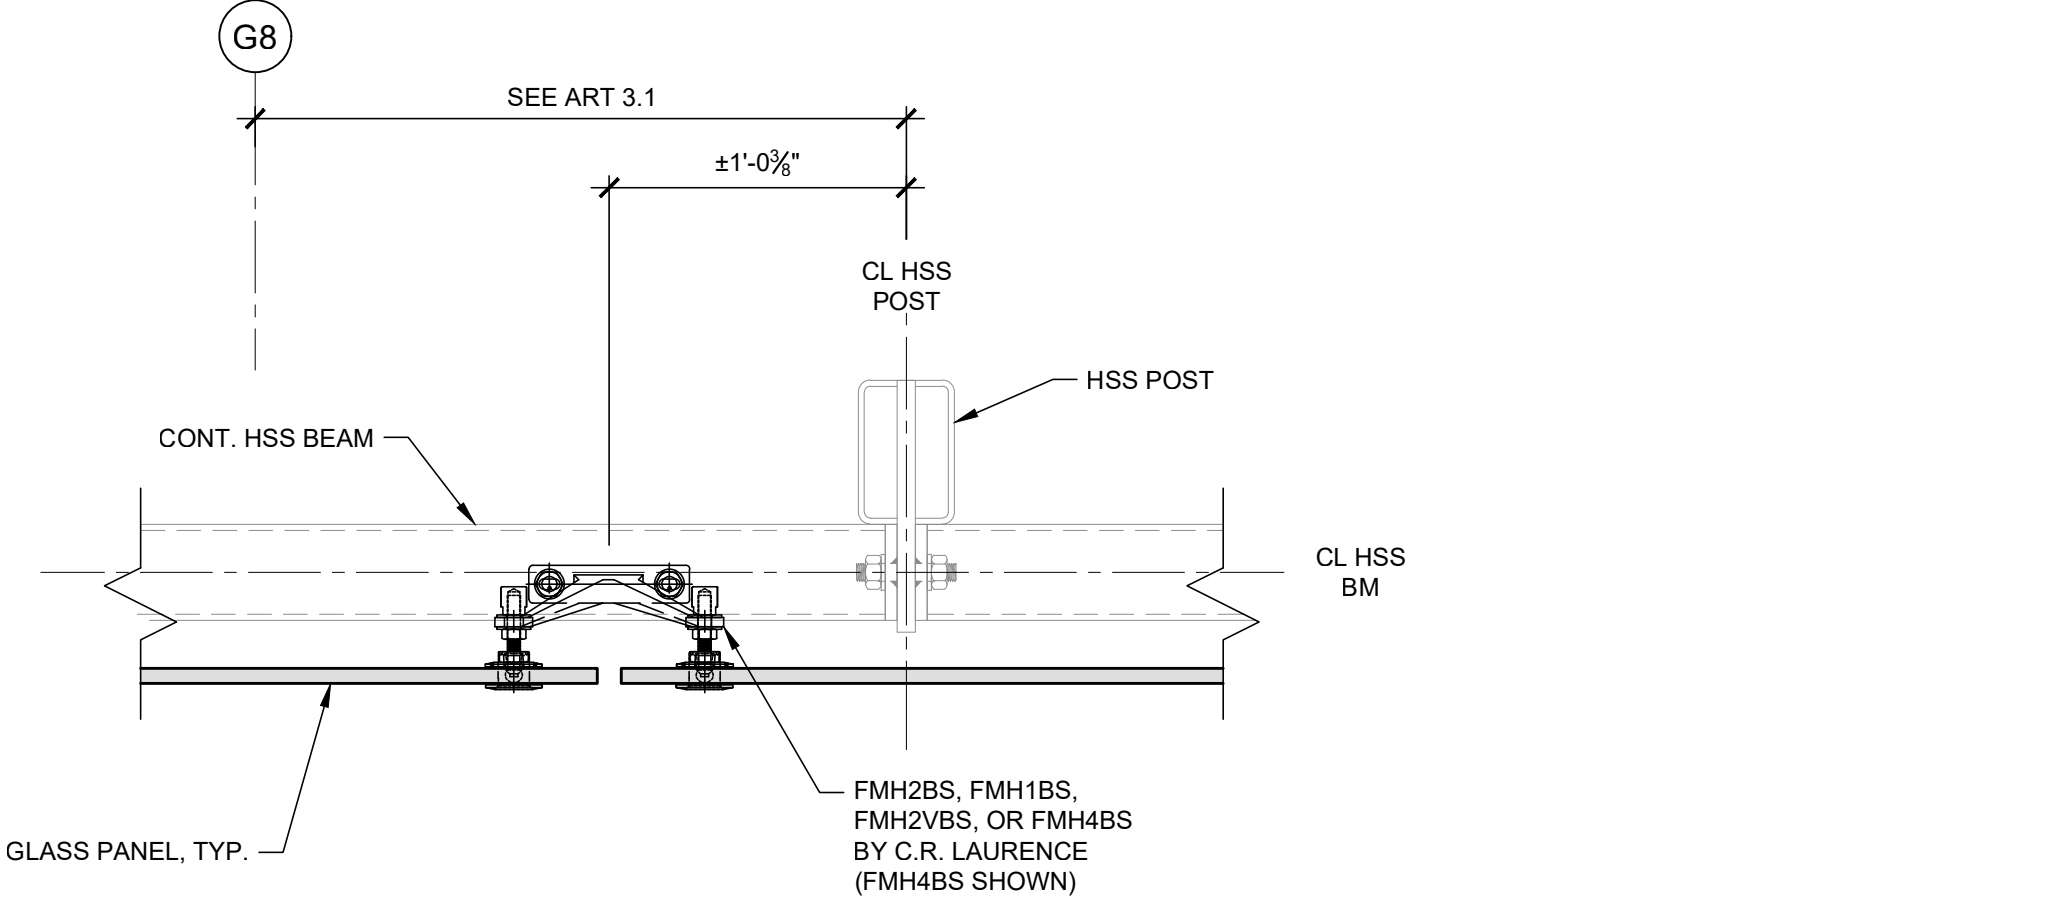


4
 GLS5.1
 GLASS PANEL POINT AT CONT. HSS BEAM NEAR GL G8
 1-1/2" = 1'-0"

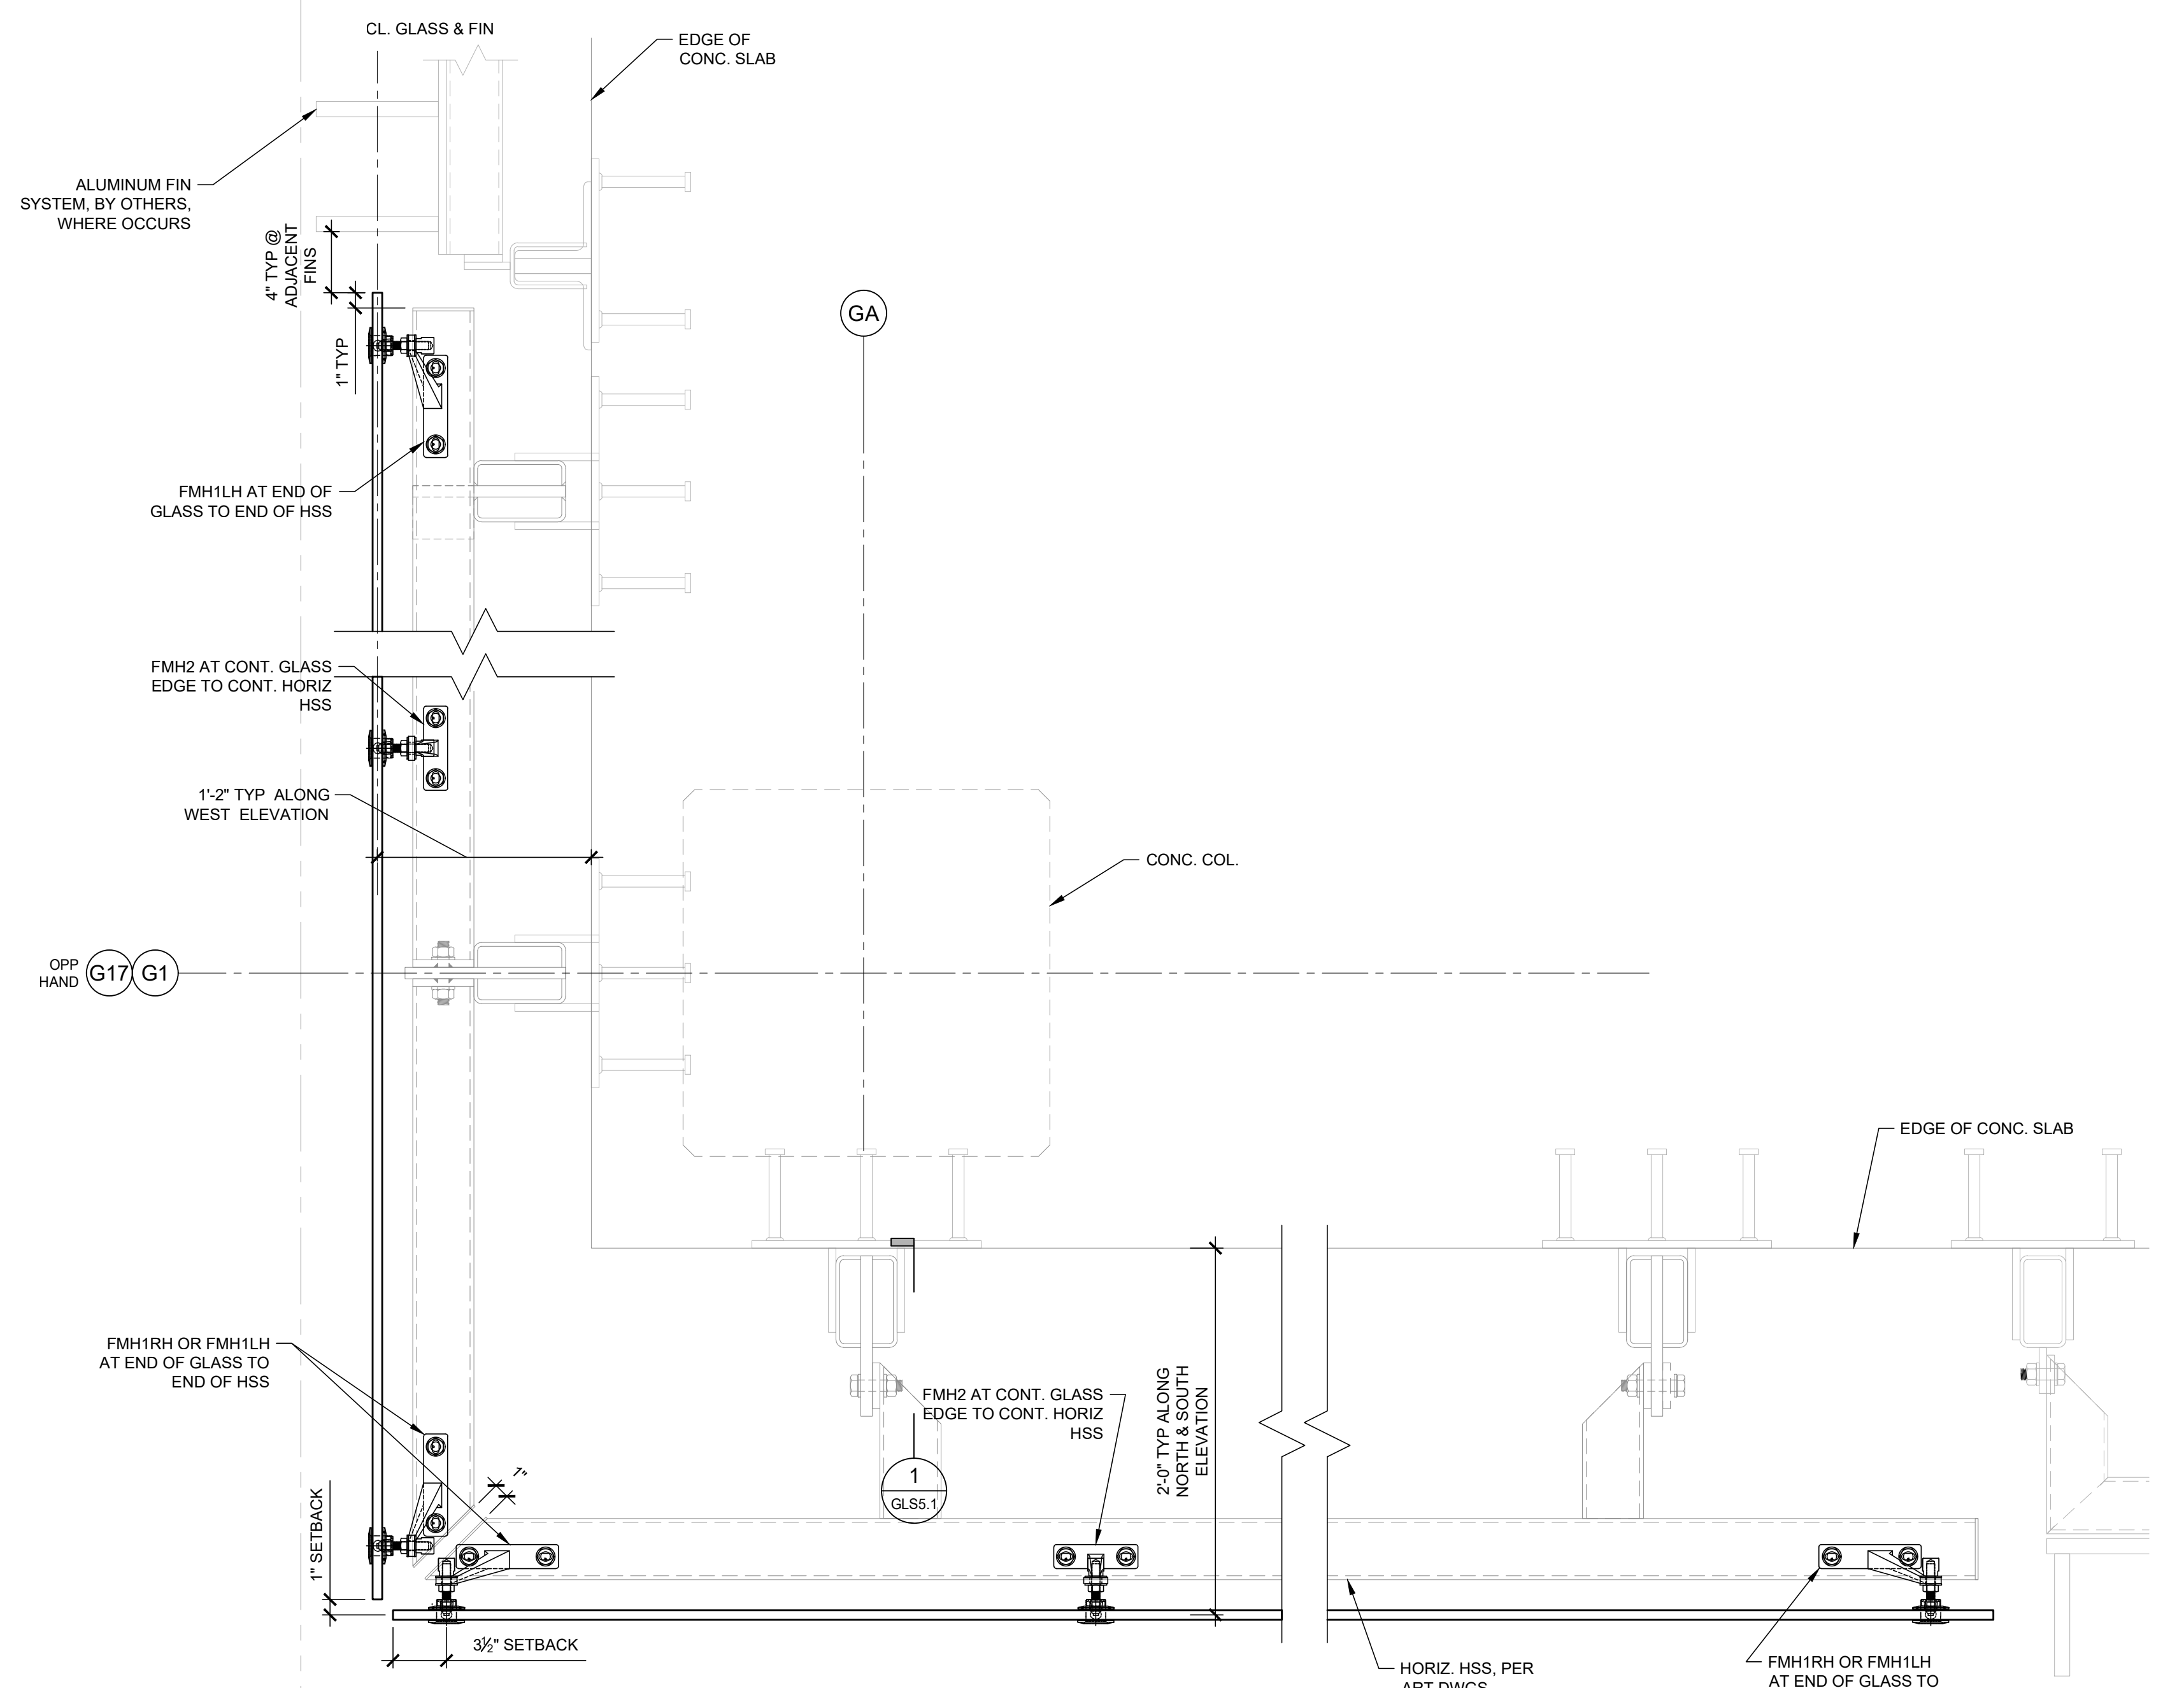

3
 GLS5.1
 PLAN VIEW AT SOUTHWEST CORNER (SIM AT NORTHWEST CORNER)
 1-1/2" = 1'-0"

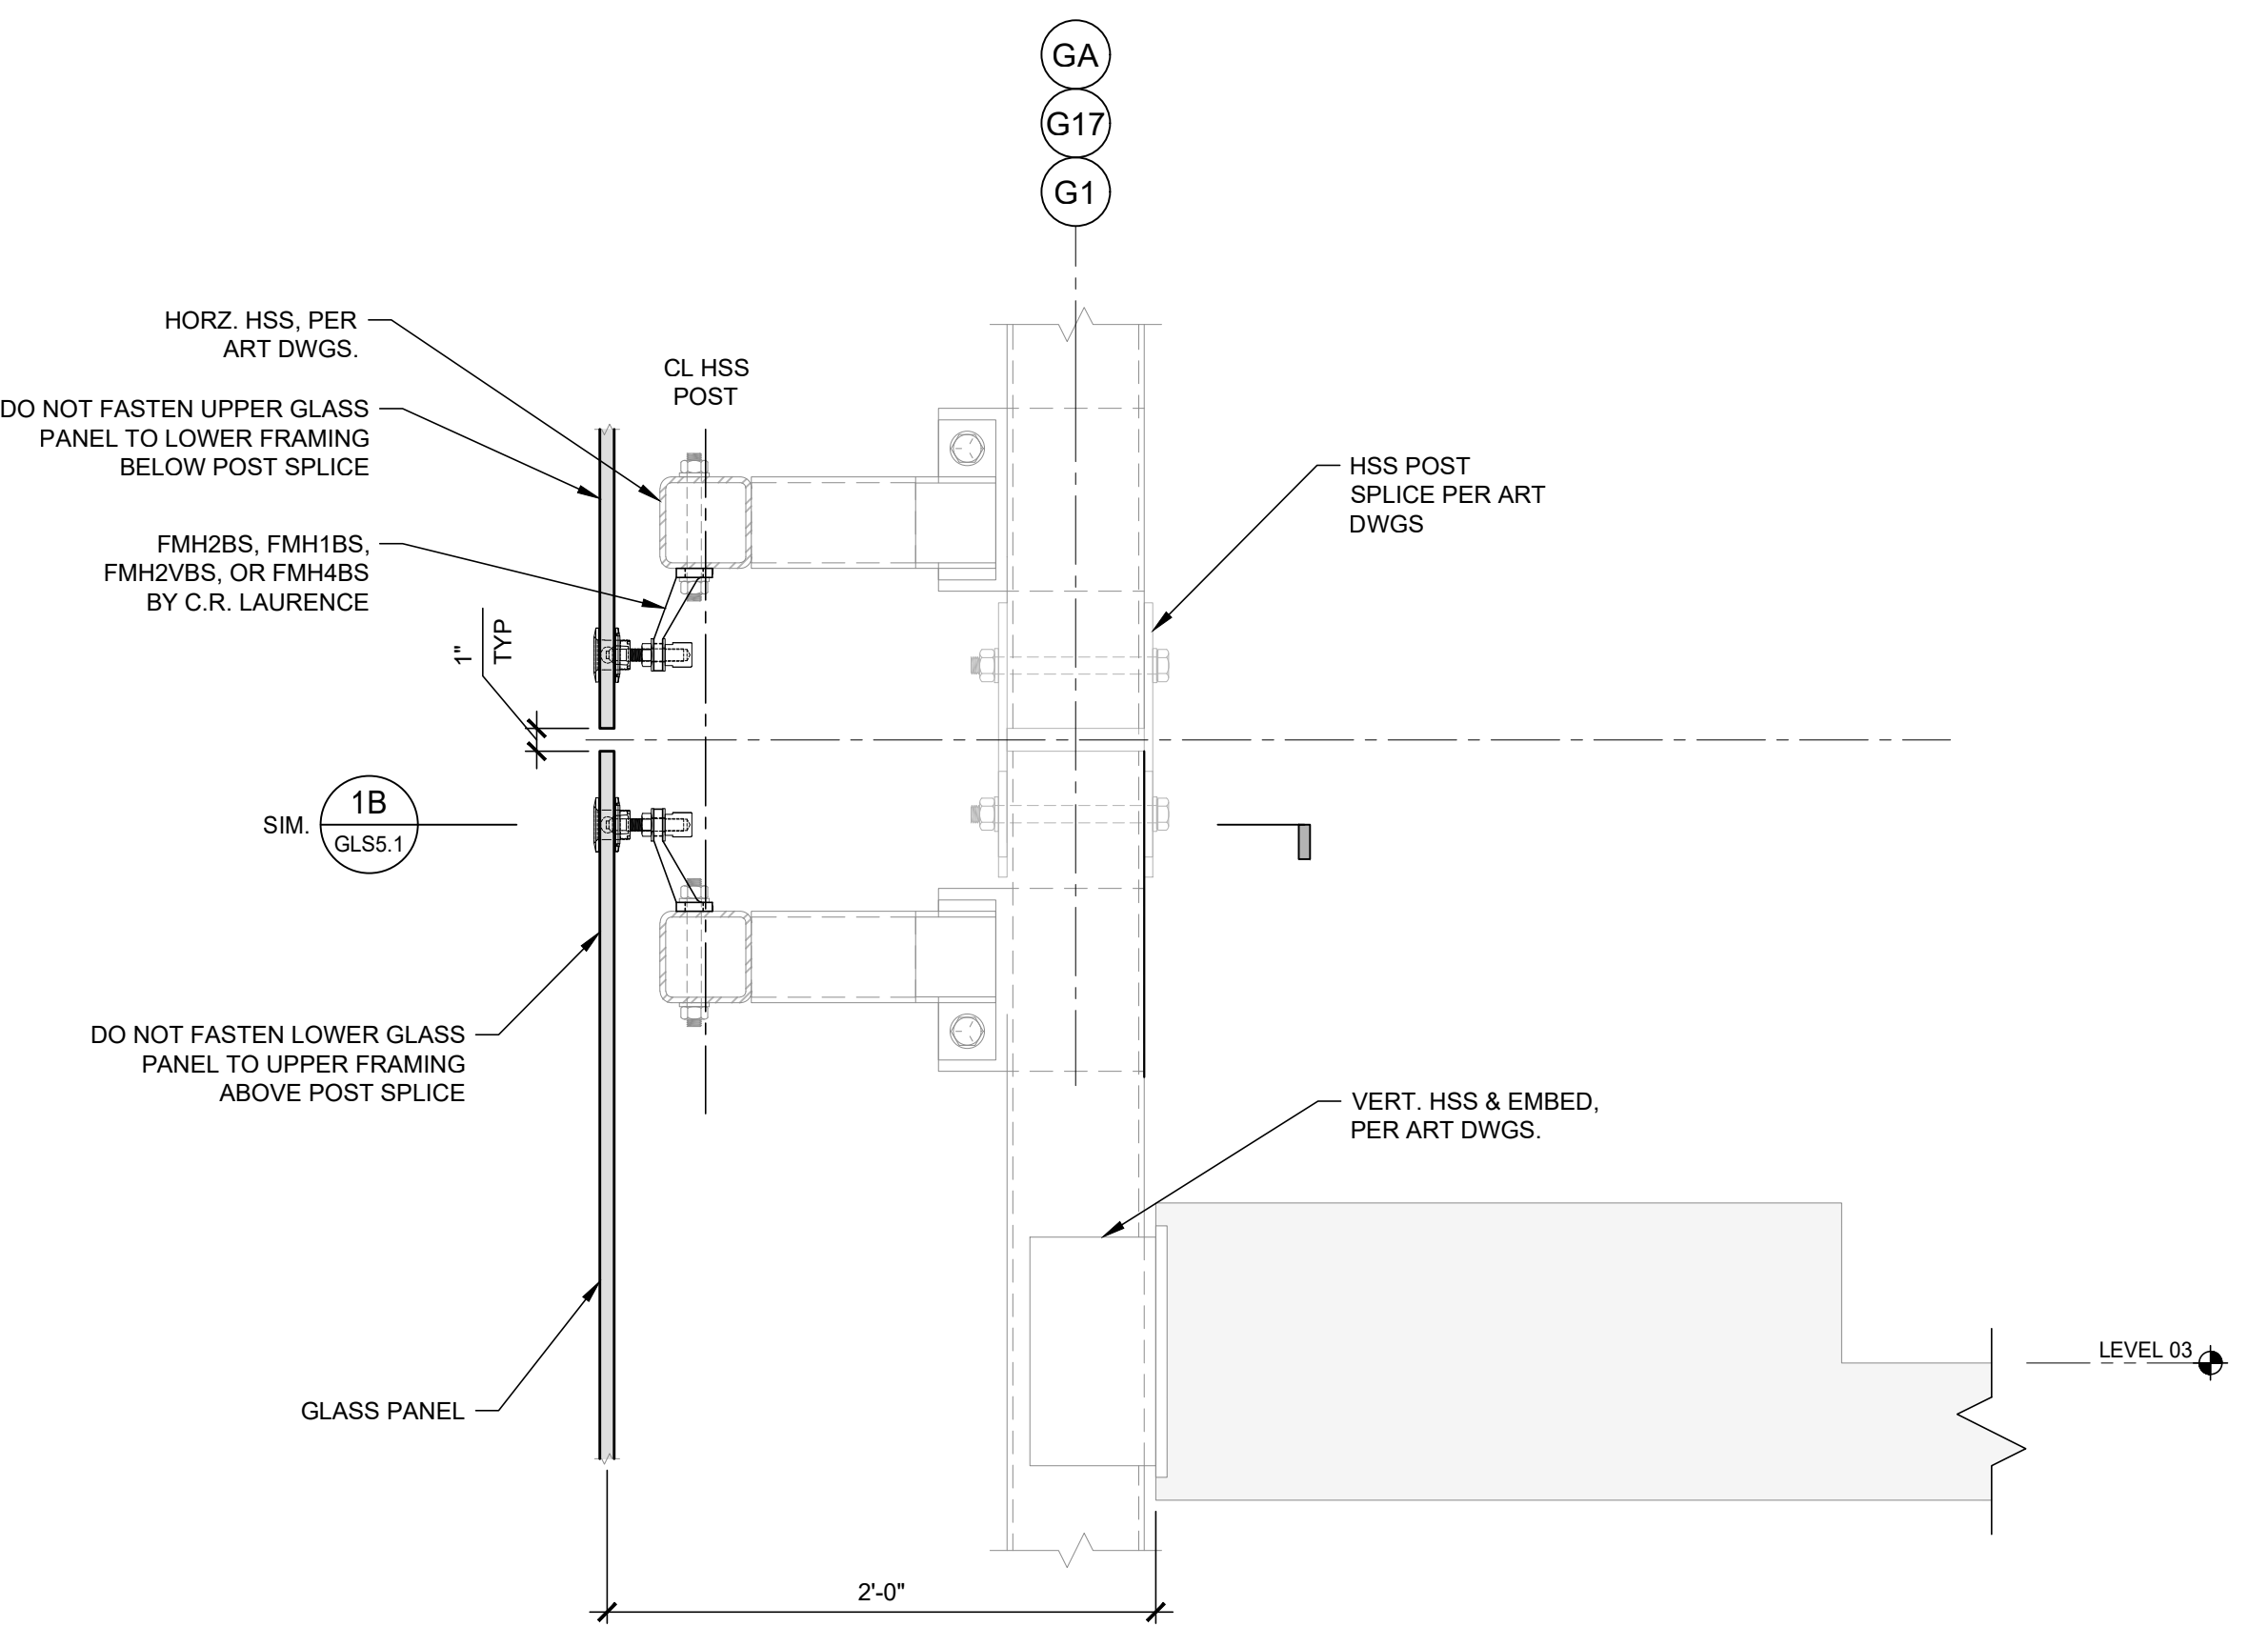

2
 GLS5.1
 TYP GLASS POINT AT POST SPLICE
 1-1/2" = 1'-0"

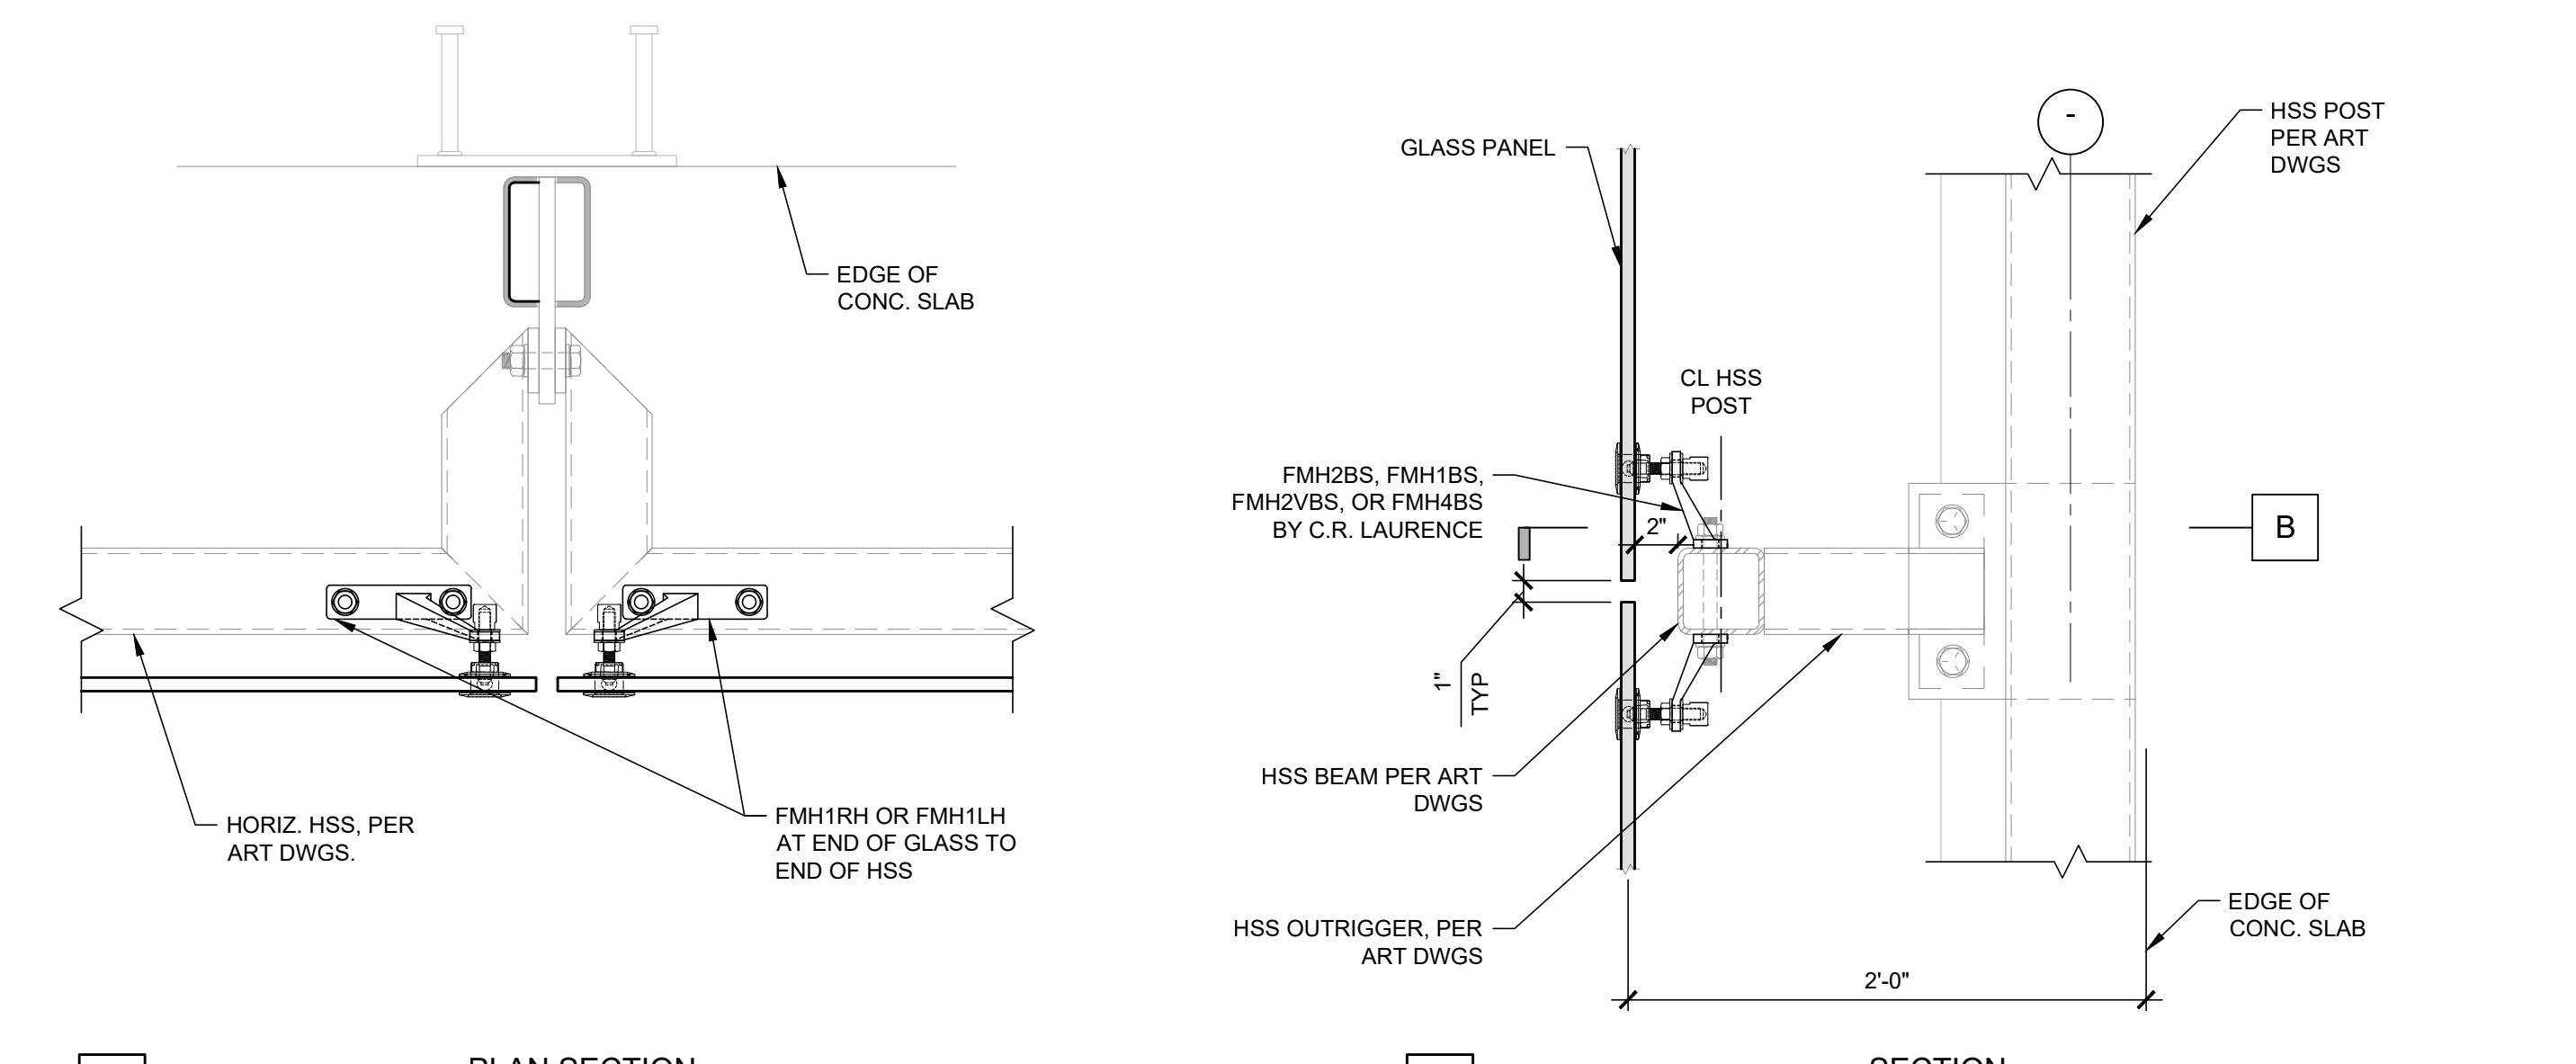

1
 GLS5.1
 TYP GLASS POINT FIXING ATTACHMENT
 1-1/2" = 1'-0"

SFWD HEADQUARTERS AT 2000 MARIN PARKING GARAGE
 2000 MARIN STREET
 SAN FRANCISCO, CA 94124
 PERMITS: 2023-1215-2620, 2023-1215-2622, 2023-1215-2623, 2023-1215-2632,
 2023-1215-2634, 2023-1215-2635
 APN PARCELS: 4940 LOT 001, 4346 LOT 001A, 4346 LOT 003, 4347 LOT 001

GLASS PANEL CONNECTION DETAILS
 AS NOTED
 GLS5.1

Plotted: Tuesday, April 28, 2026 4:11:55 PM - By: mehner - Sheet Size: 30x42 - File: X:\2024\dwgs\240701struct\glass\070GLS5.1.dwg

REV	DATE	DESCRIPTION
53	02/08/24	ARTS BID SET


REV	DATE	DESCRIPTION
53	02/08/24	ARTS BID SET

SFWD HEADQUARTERS AT 2000 MARIN PARKING GARAGE
 2000 MARIN STREET
 SAN FRANCISCO, CA 94124
 PERMITS: 2023-1215-2630, 2023-1215-2627, 2023-1215-2623, 2023-1215-2632,
 2023-1215-2634, 2023-1215-2635
 APN PARCELS: 4940 LOT 001, 4346 LOT 001A, 4346 LOT 003, 4347 LOT 001


GLASS PANEL CONNECTION DETAILS

AS NOTED
GLS5.2


Plotted: Tuesday, April 28, 2026 4:11:58 PM - By: mehner - Sheet Size: 30x42 - File: X:\2024\dwg\240701struct\glass\07GLS5.2.dwg

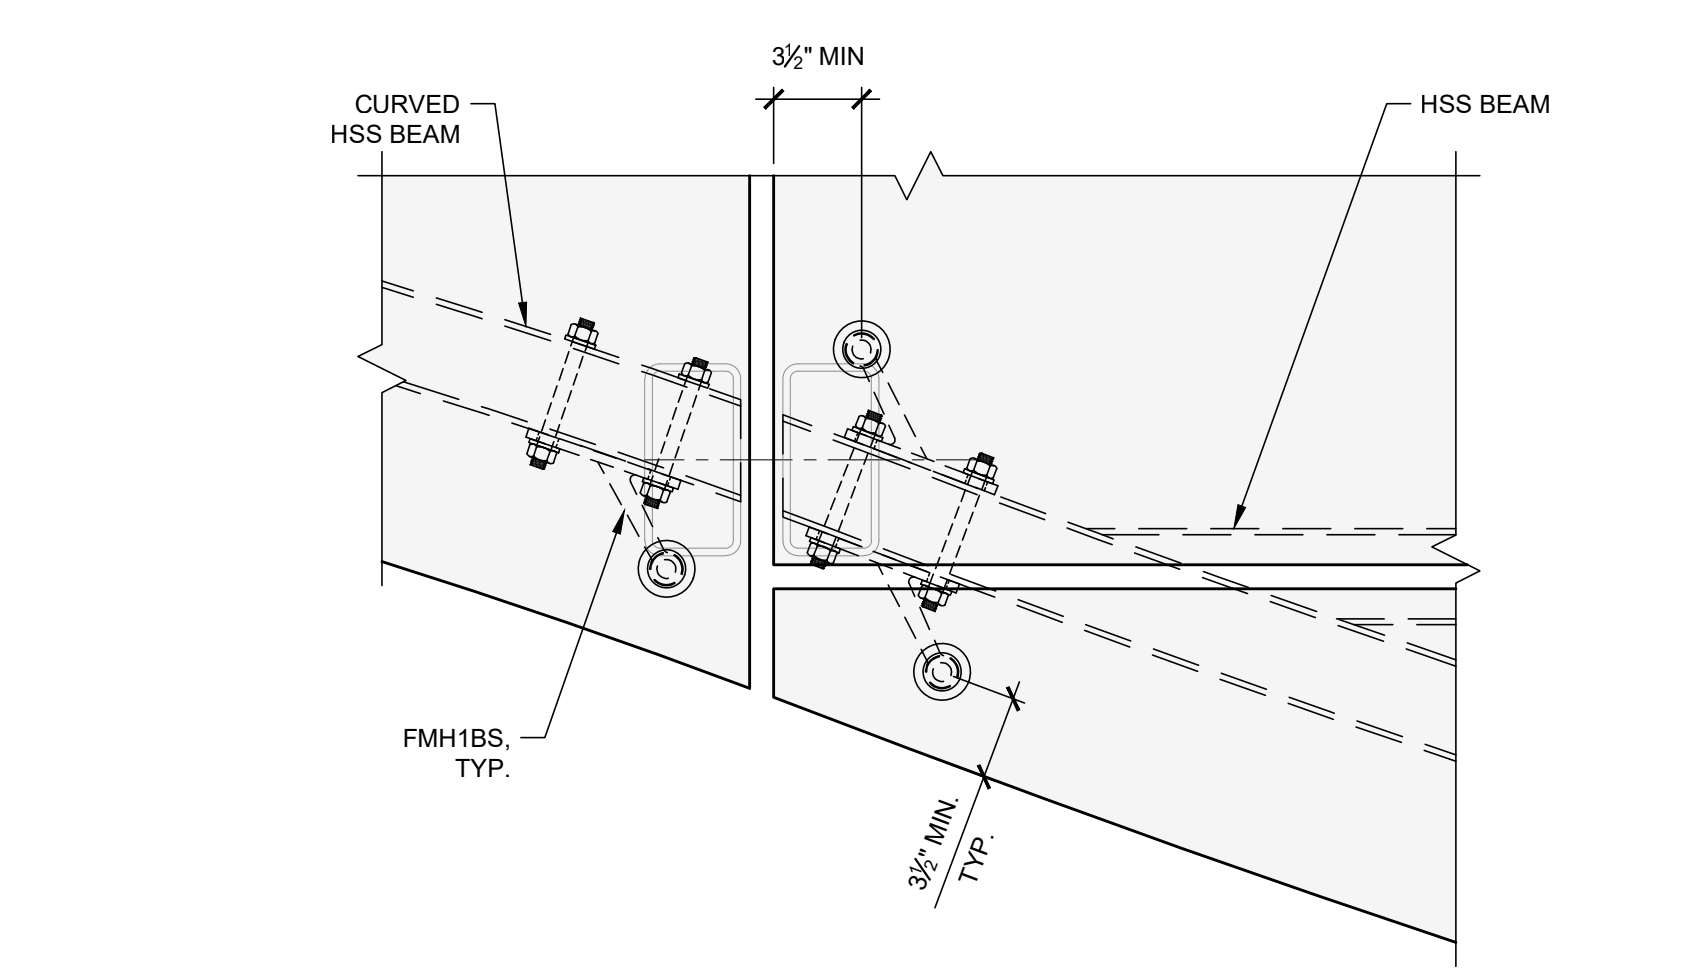

















4
 GLS5.2
 3 POINT FIXING ATTACHMENT
 B.O. SPECIAL CURVED PANEL
 1-1/2" = 1'-0"

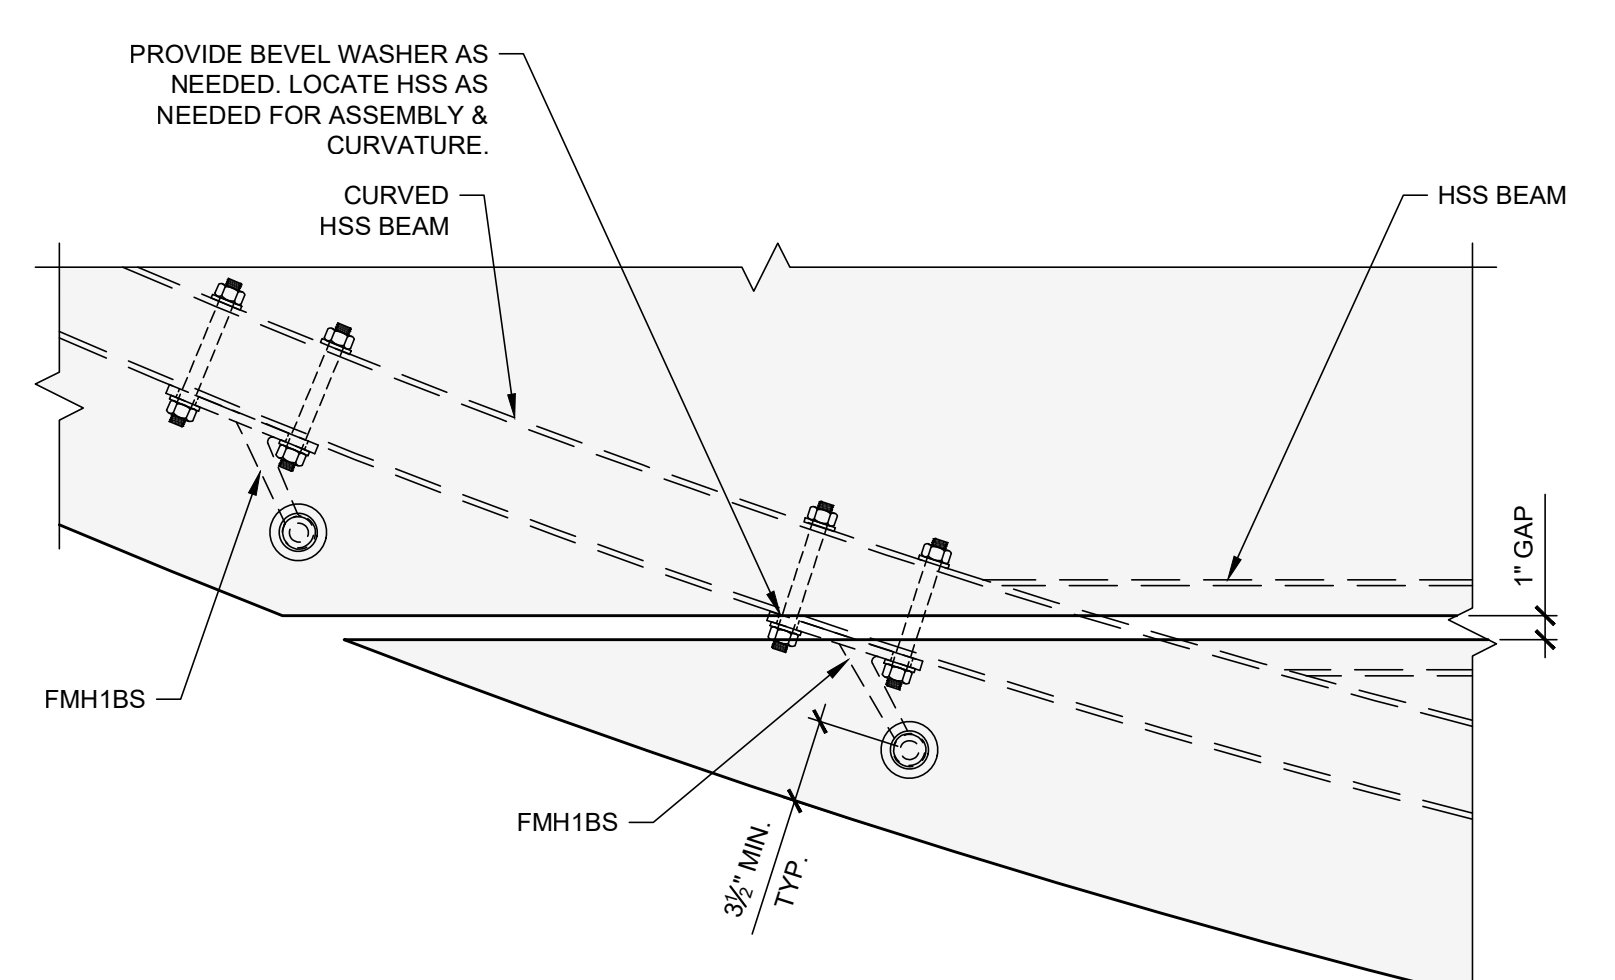

3
 GLS5.2
 3 POINT FIXING ATTACHMENT
 B.O. SPECIAL CURVED PANEL
 1-1/2" = 1'-0"

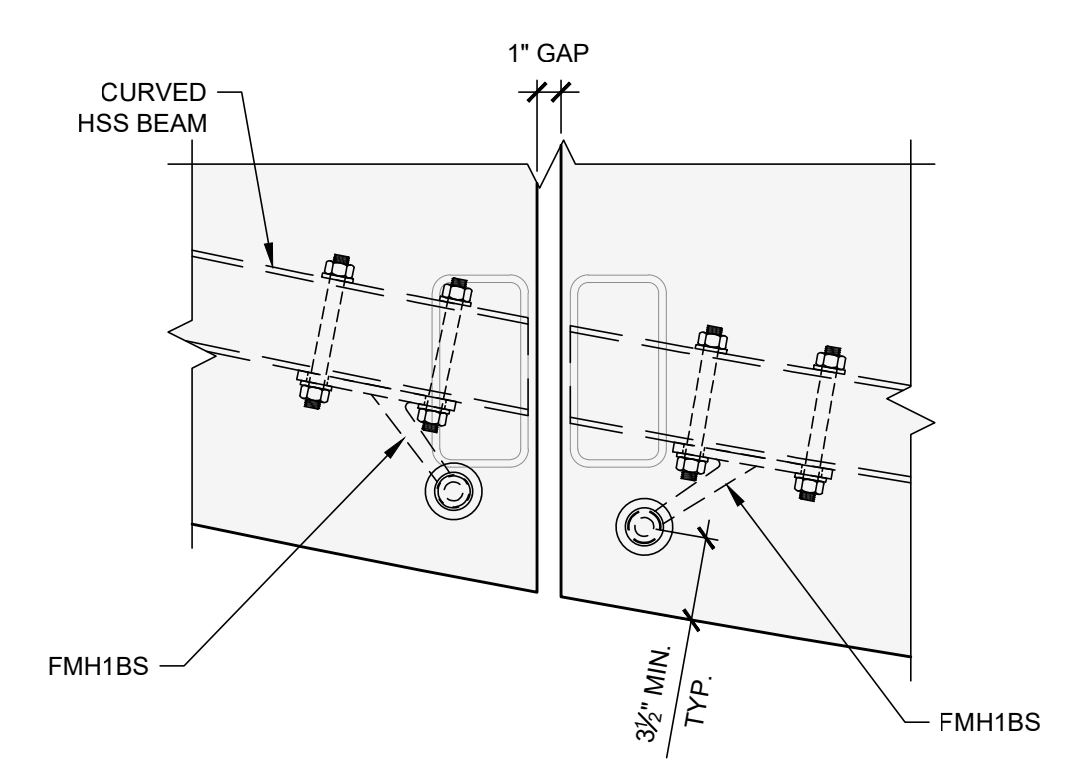

2
 GLS5.2
 2 POINT FIXING ATTACHMENT
 B.O. SPECIAL CURVED PANEL
 1-1/2" = 1'-0"

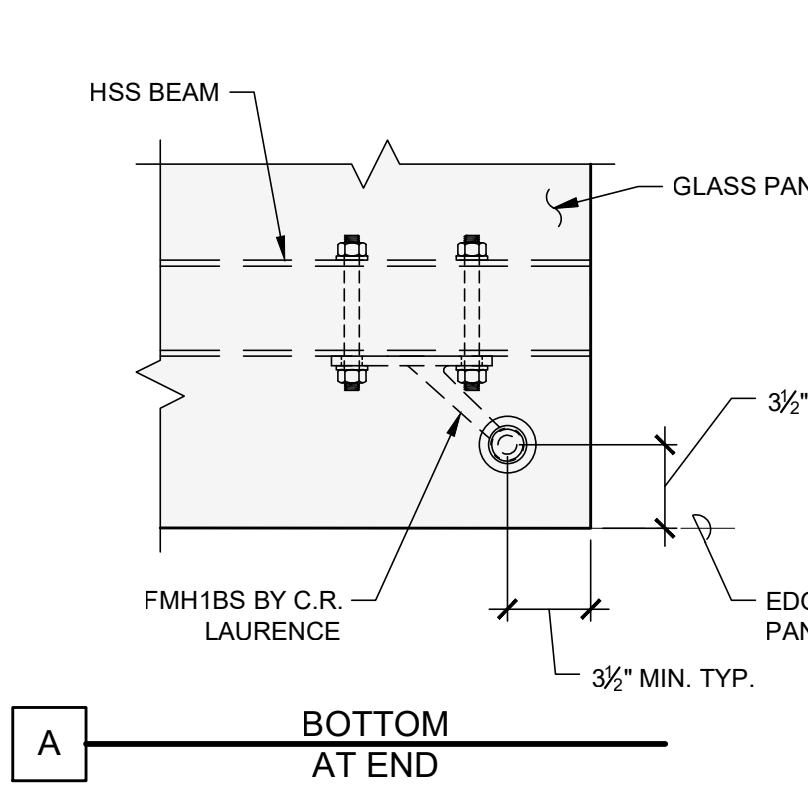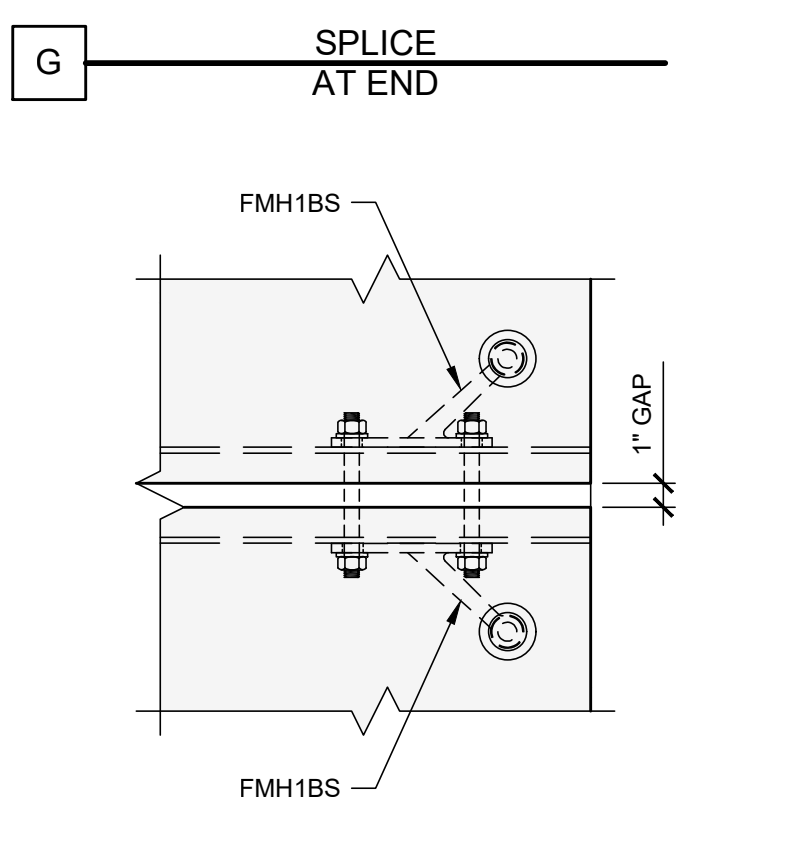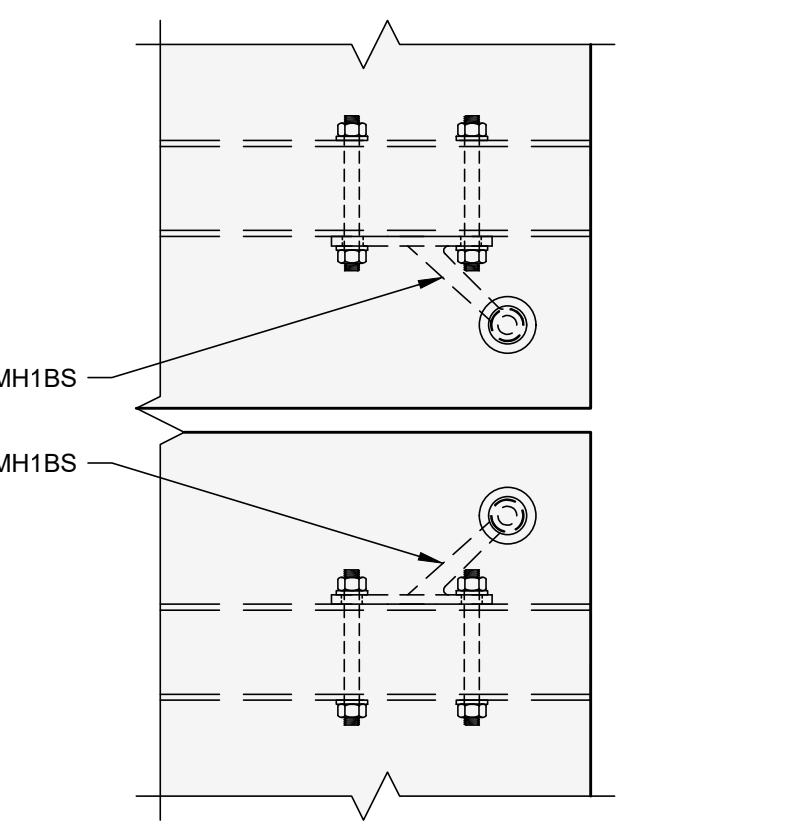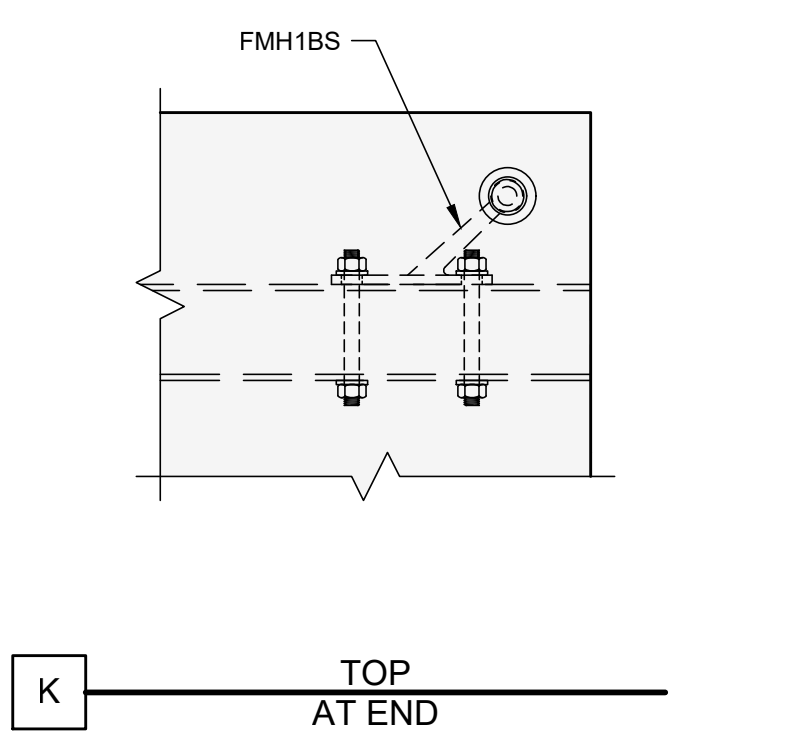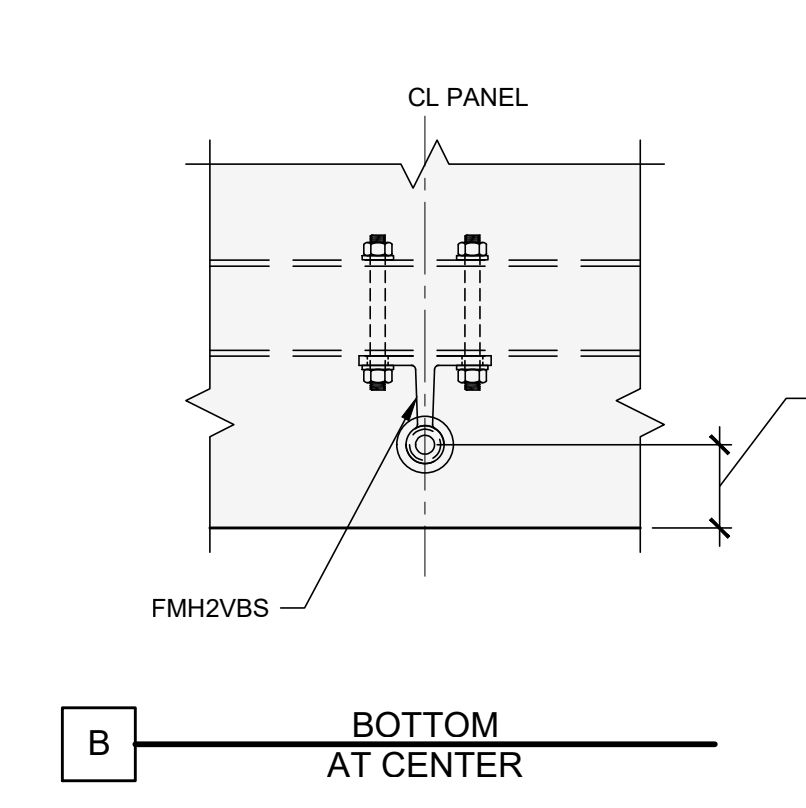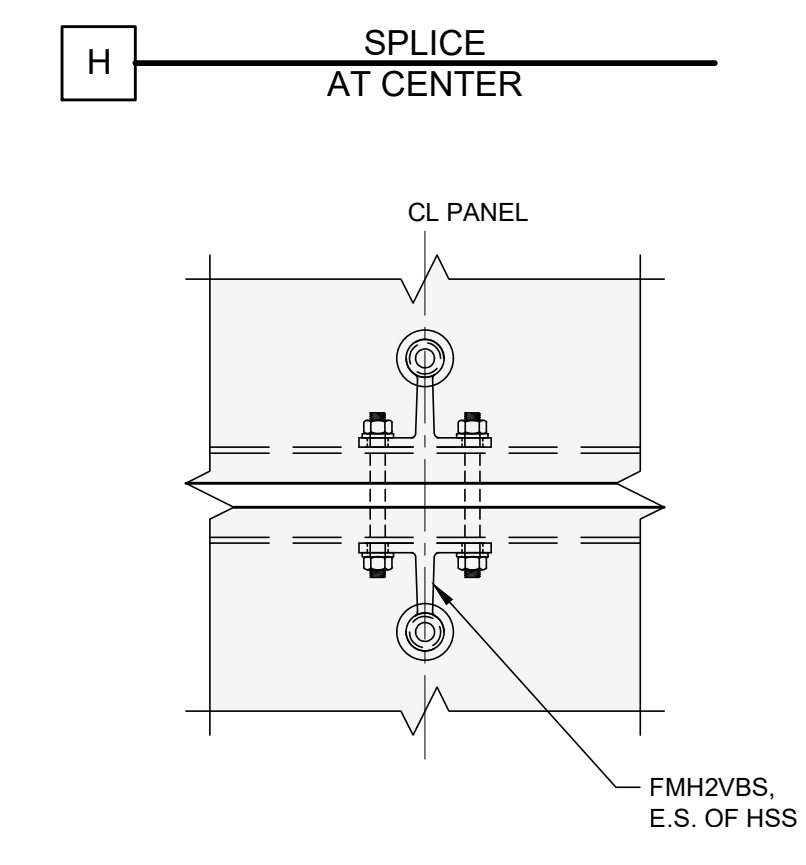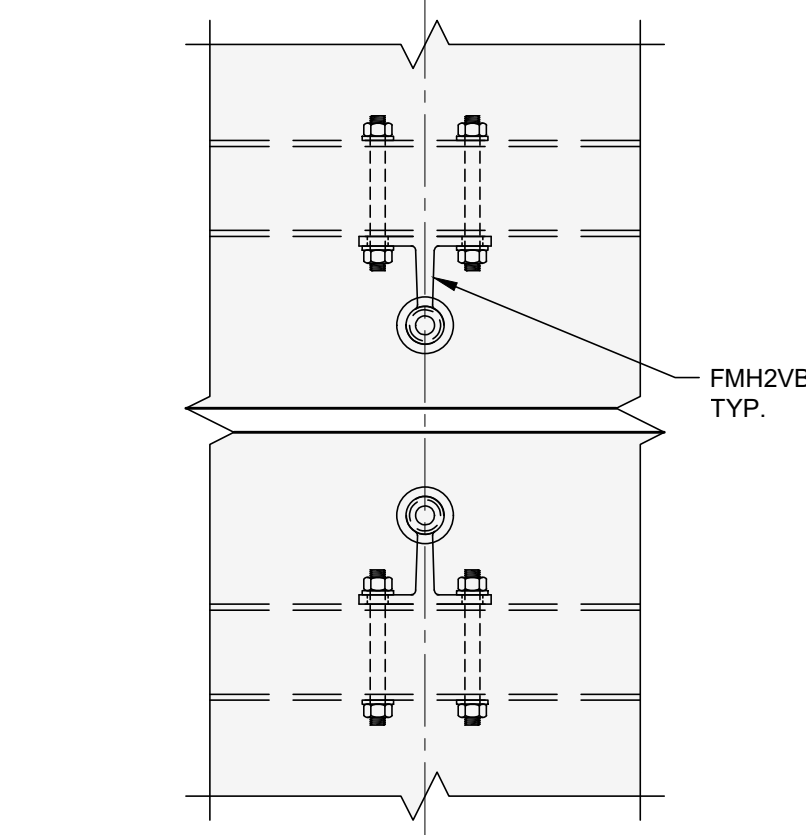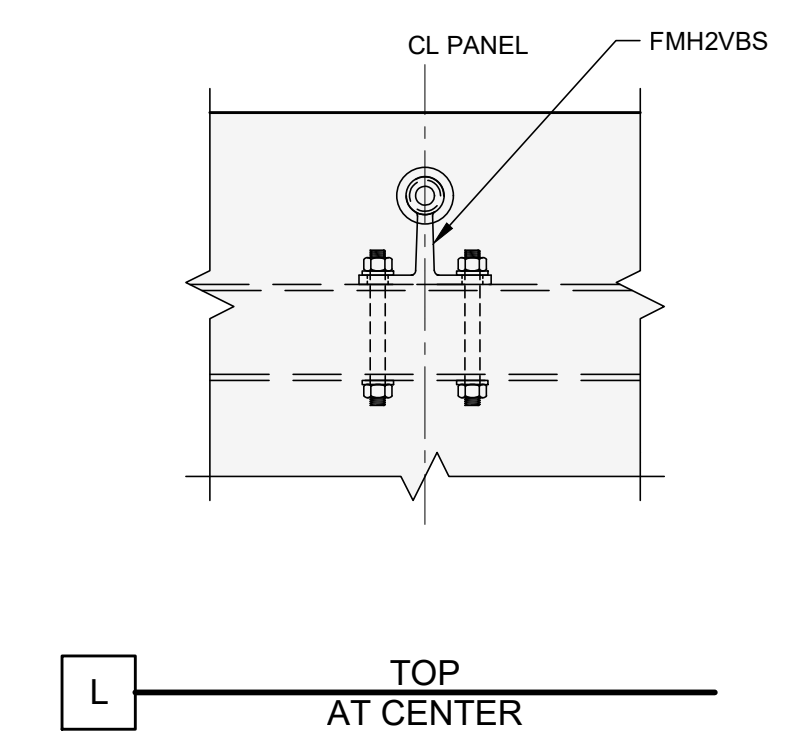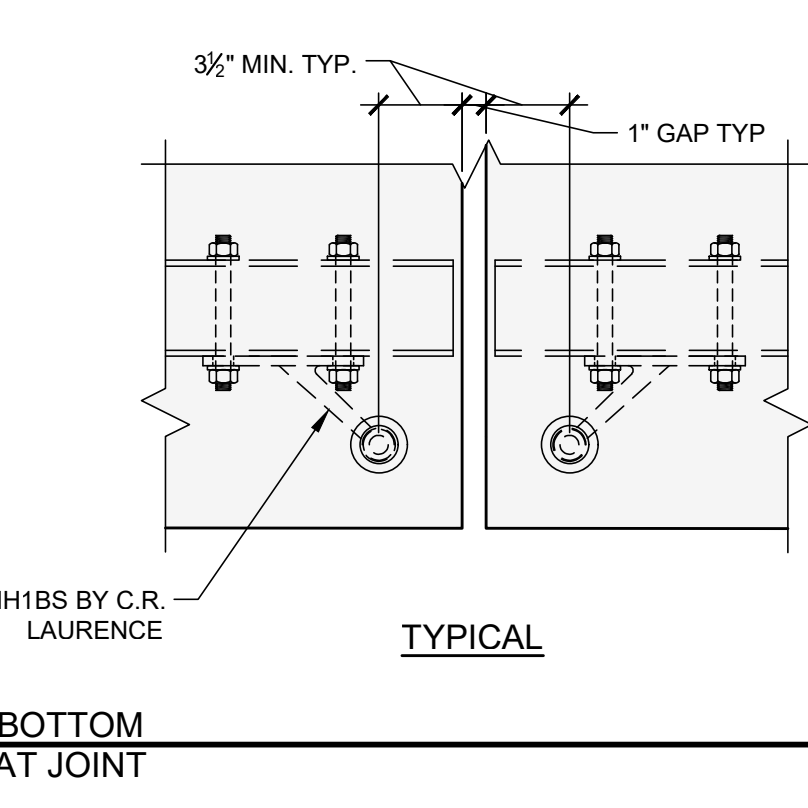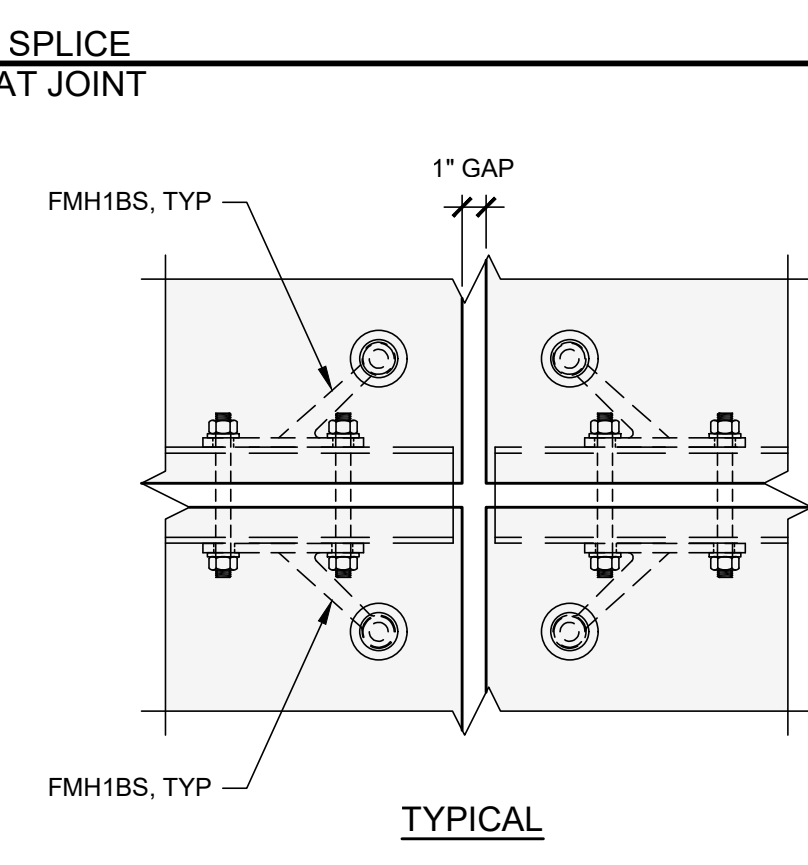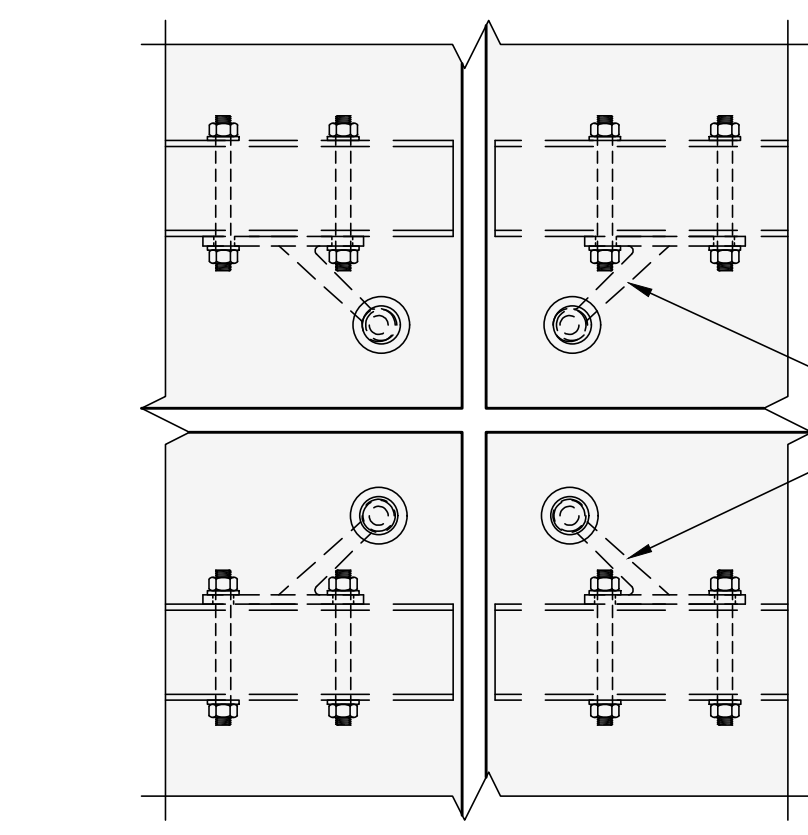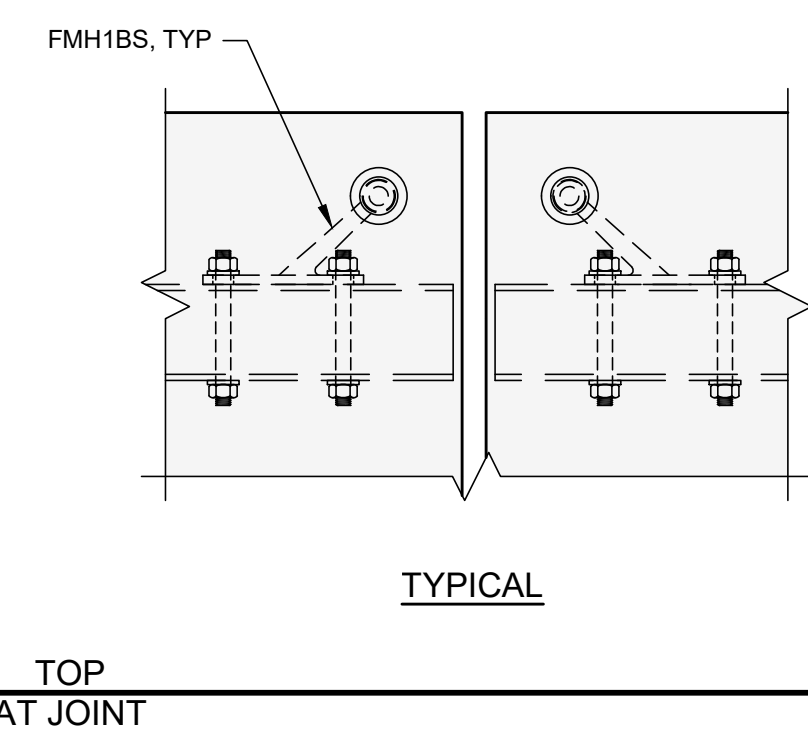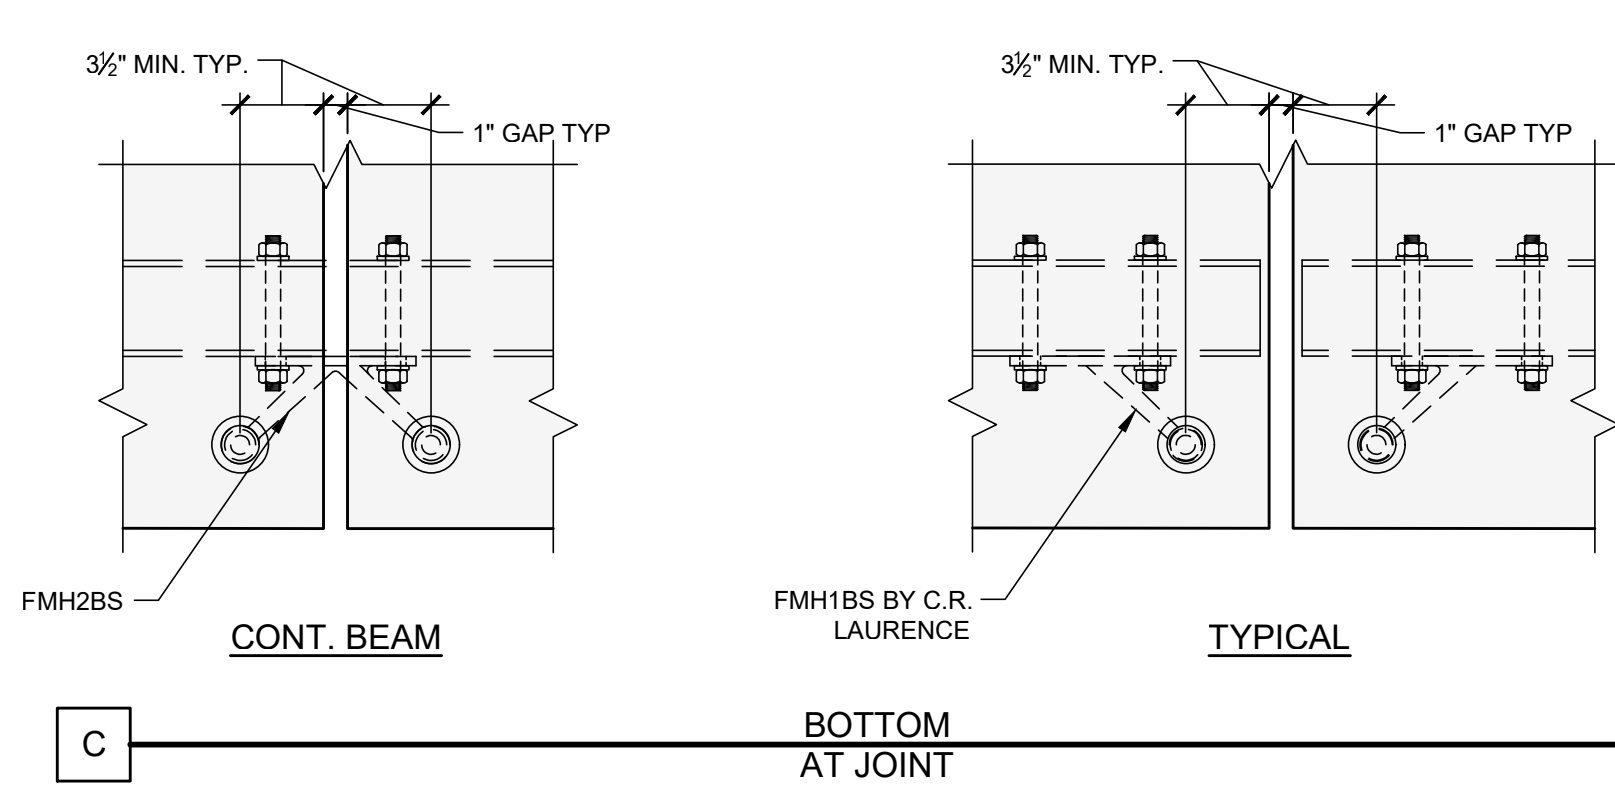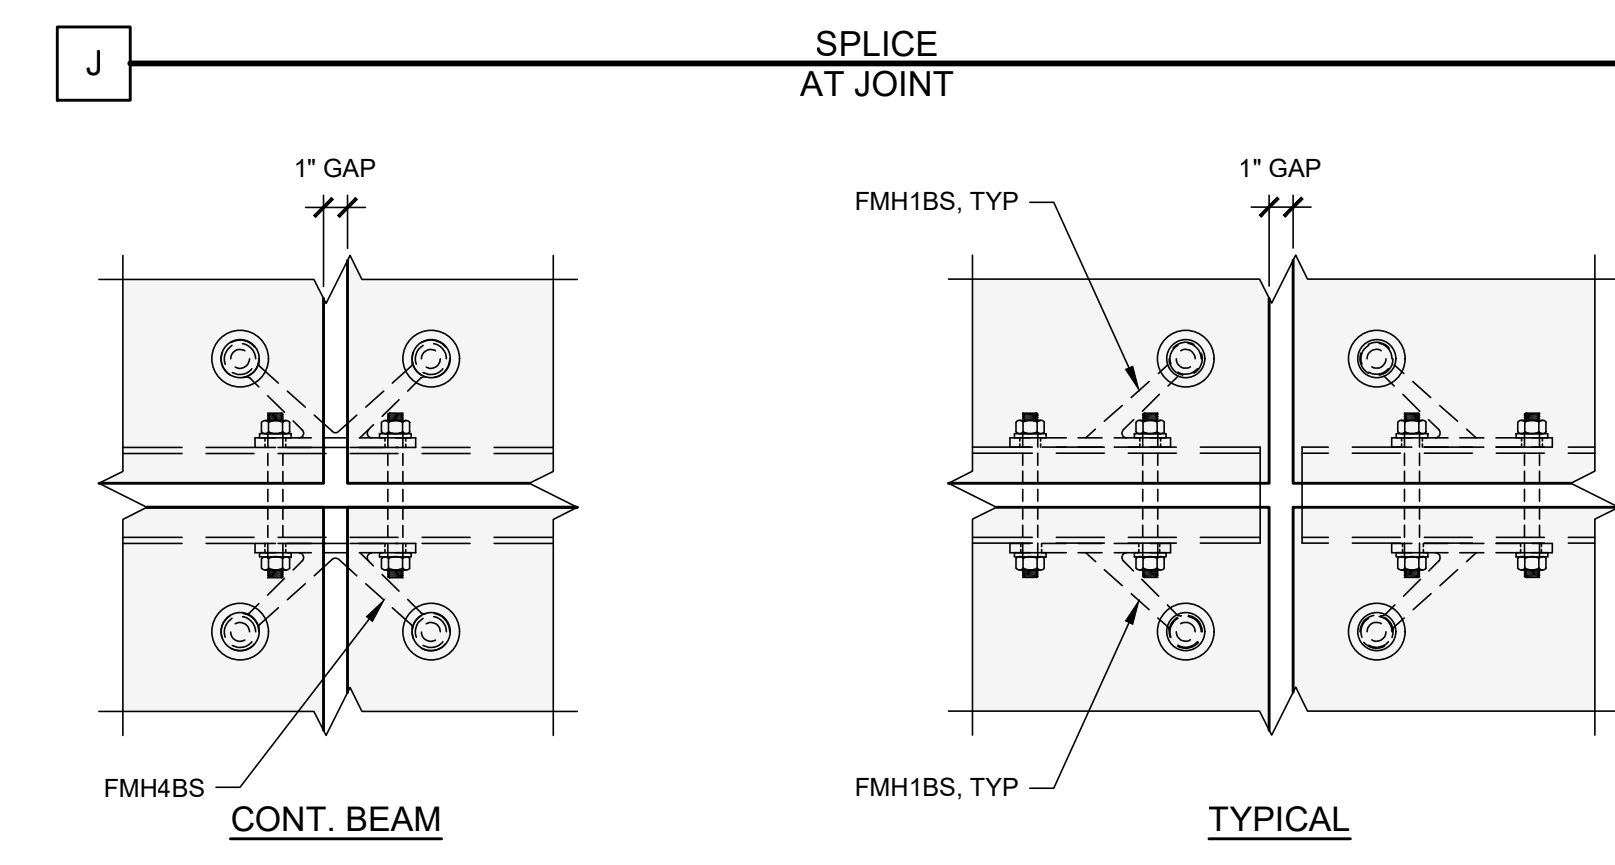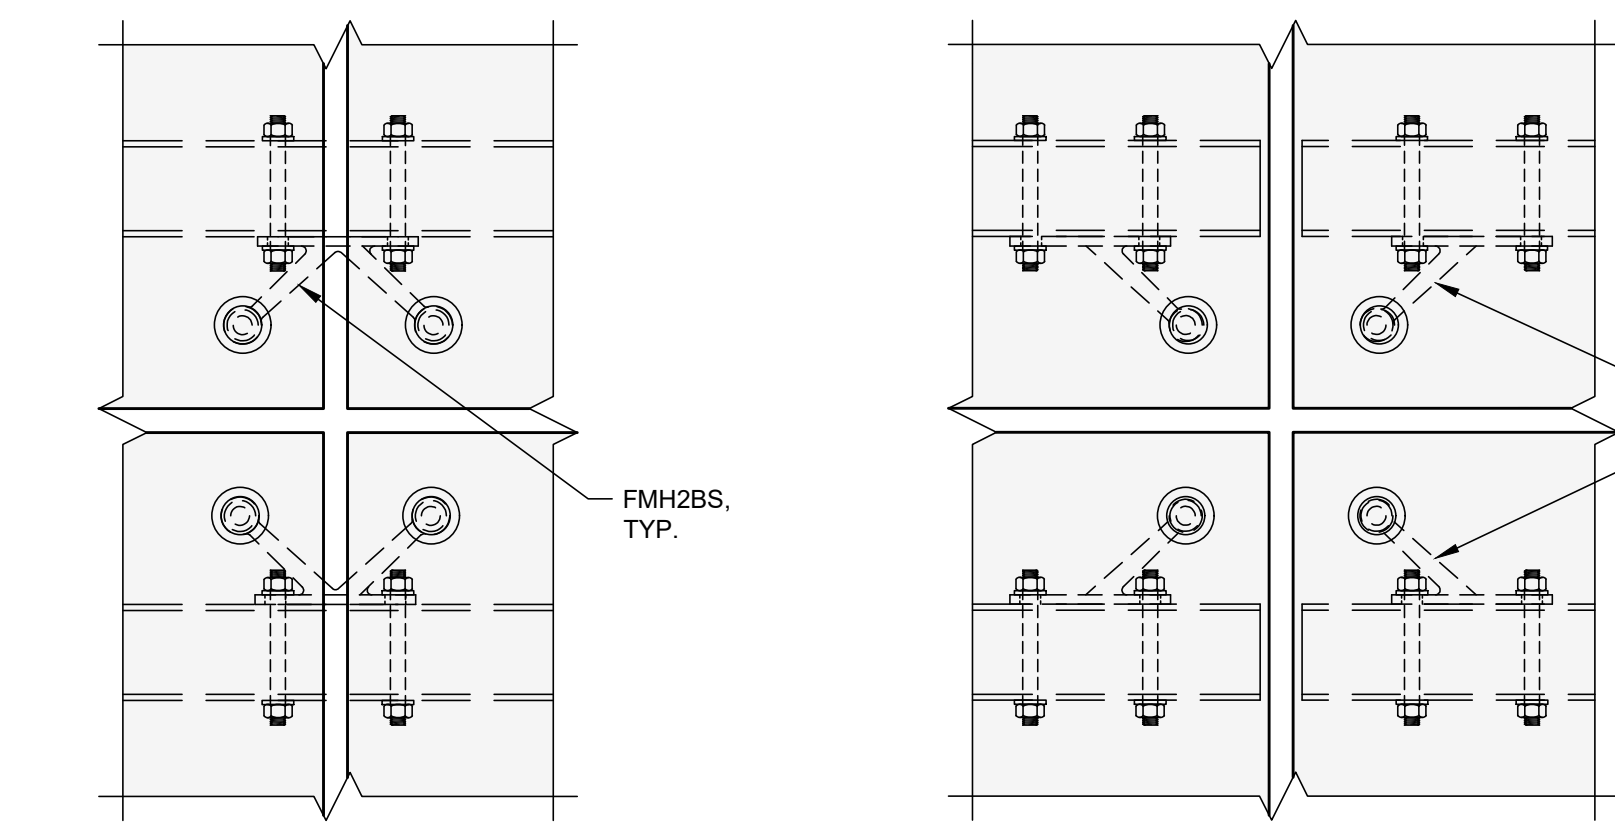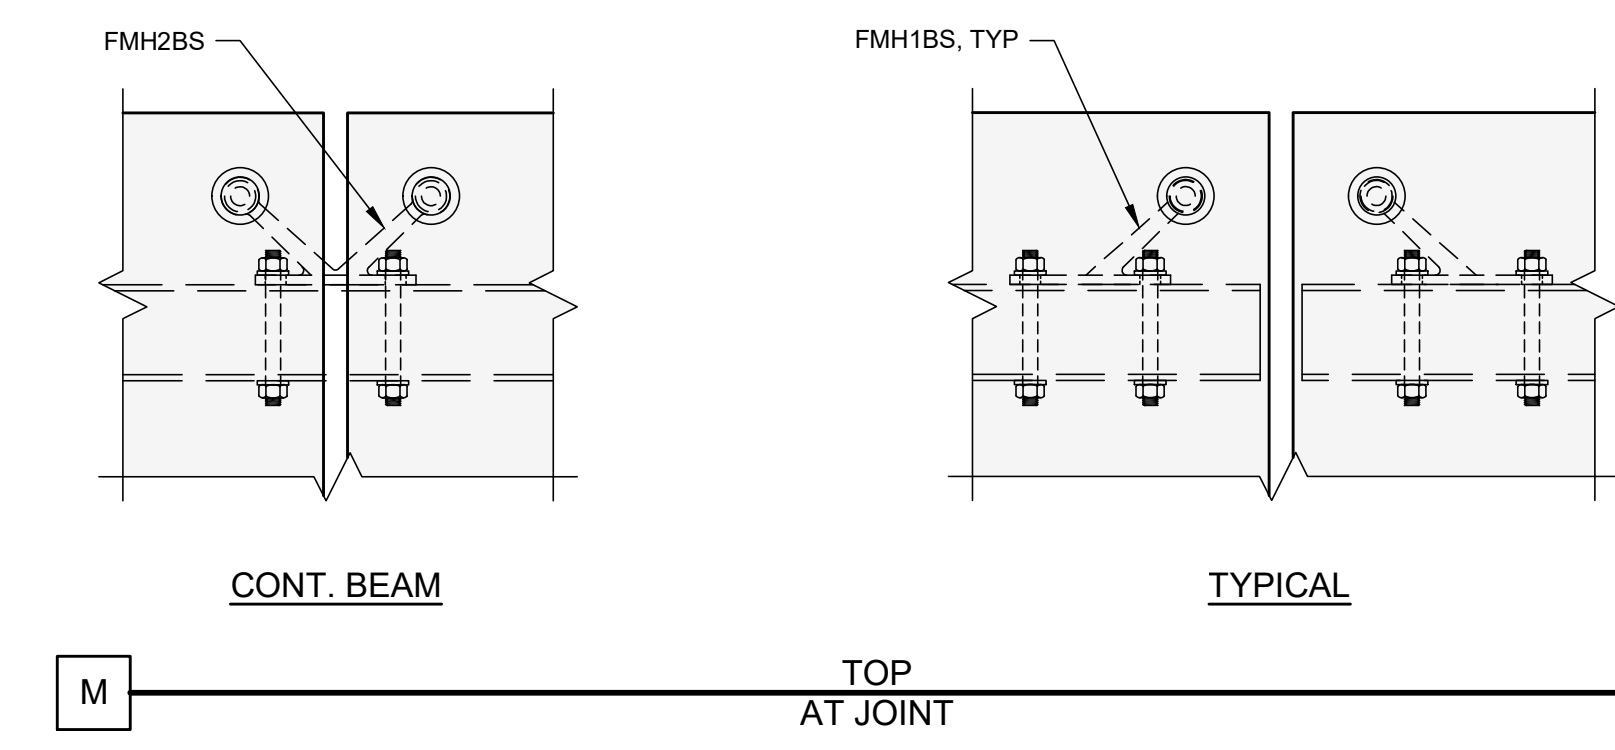

1
 GLS5.2
 TYPICAL GLASS POINT FIXING ATTACHMENT
 1-1/2" = 1'-0"