



Station BP

Civic Design Review (CDR)
Phase 2 & 3


Nibbi | AECOM | PTA

01.29.2026

Project Schedule




West Field Campus (2025)

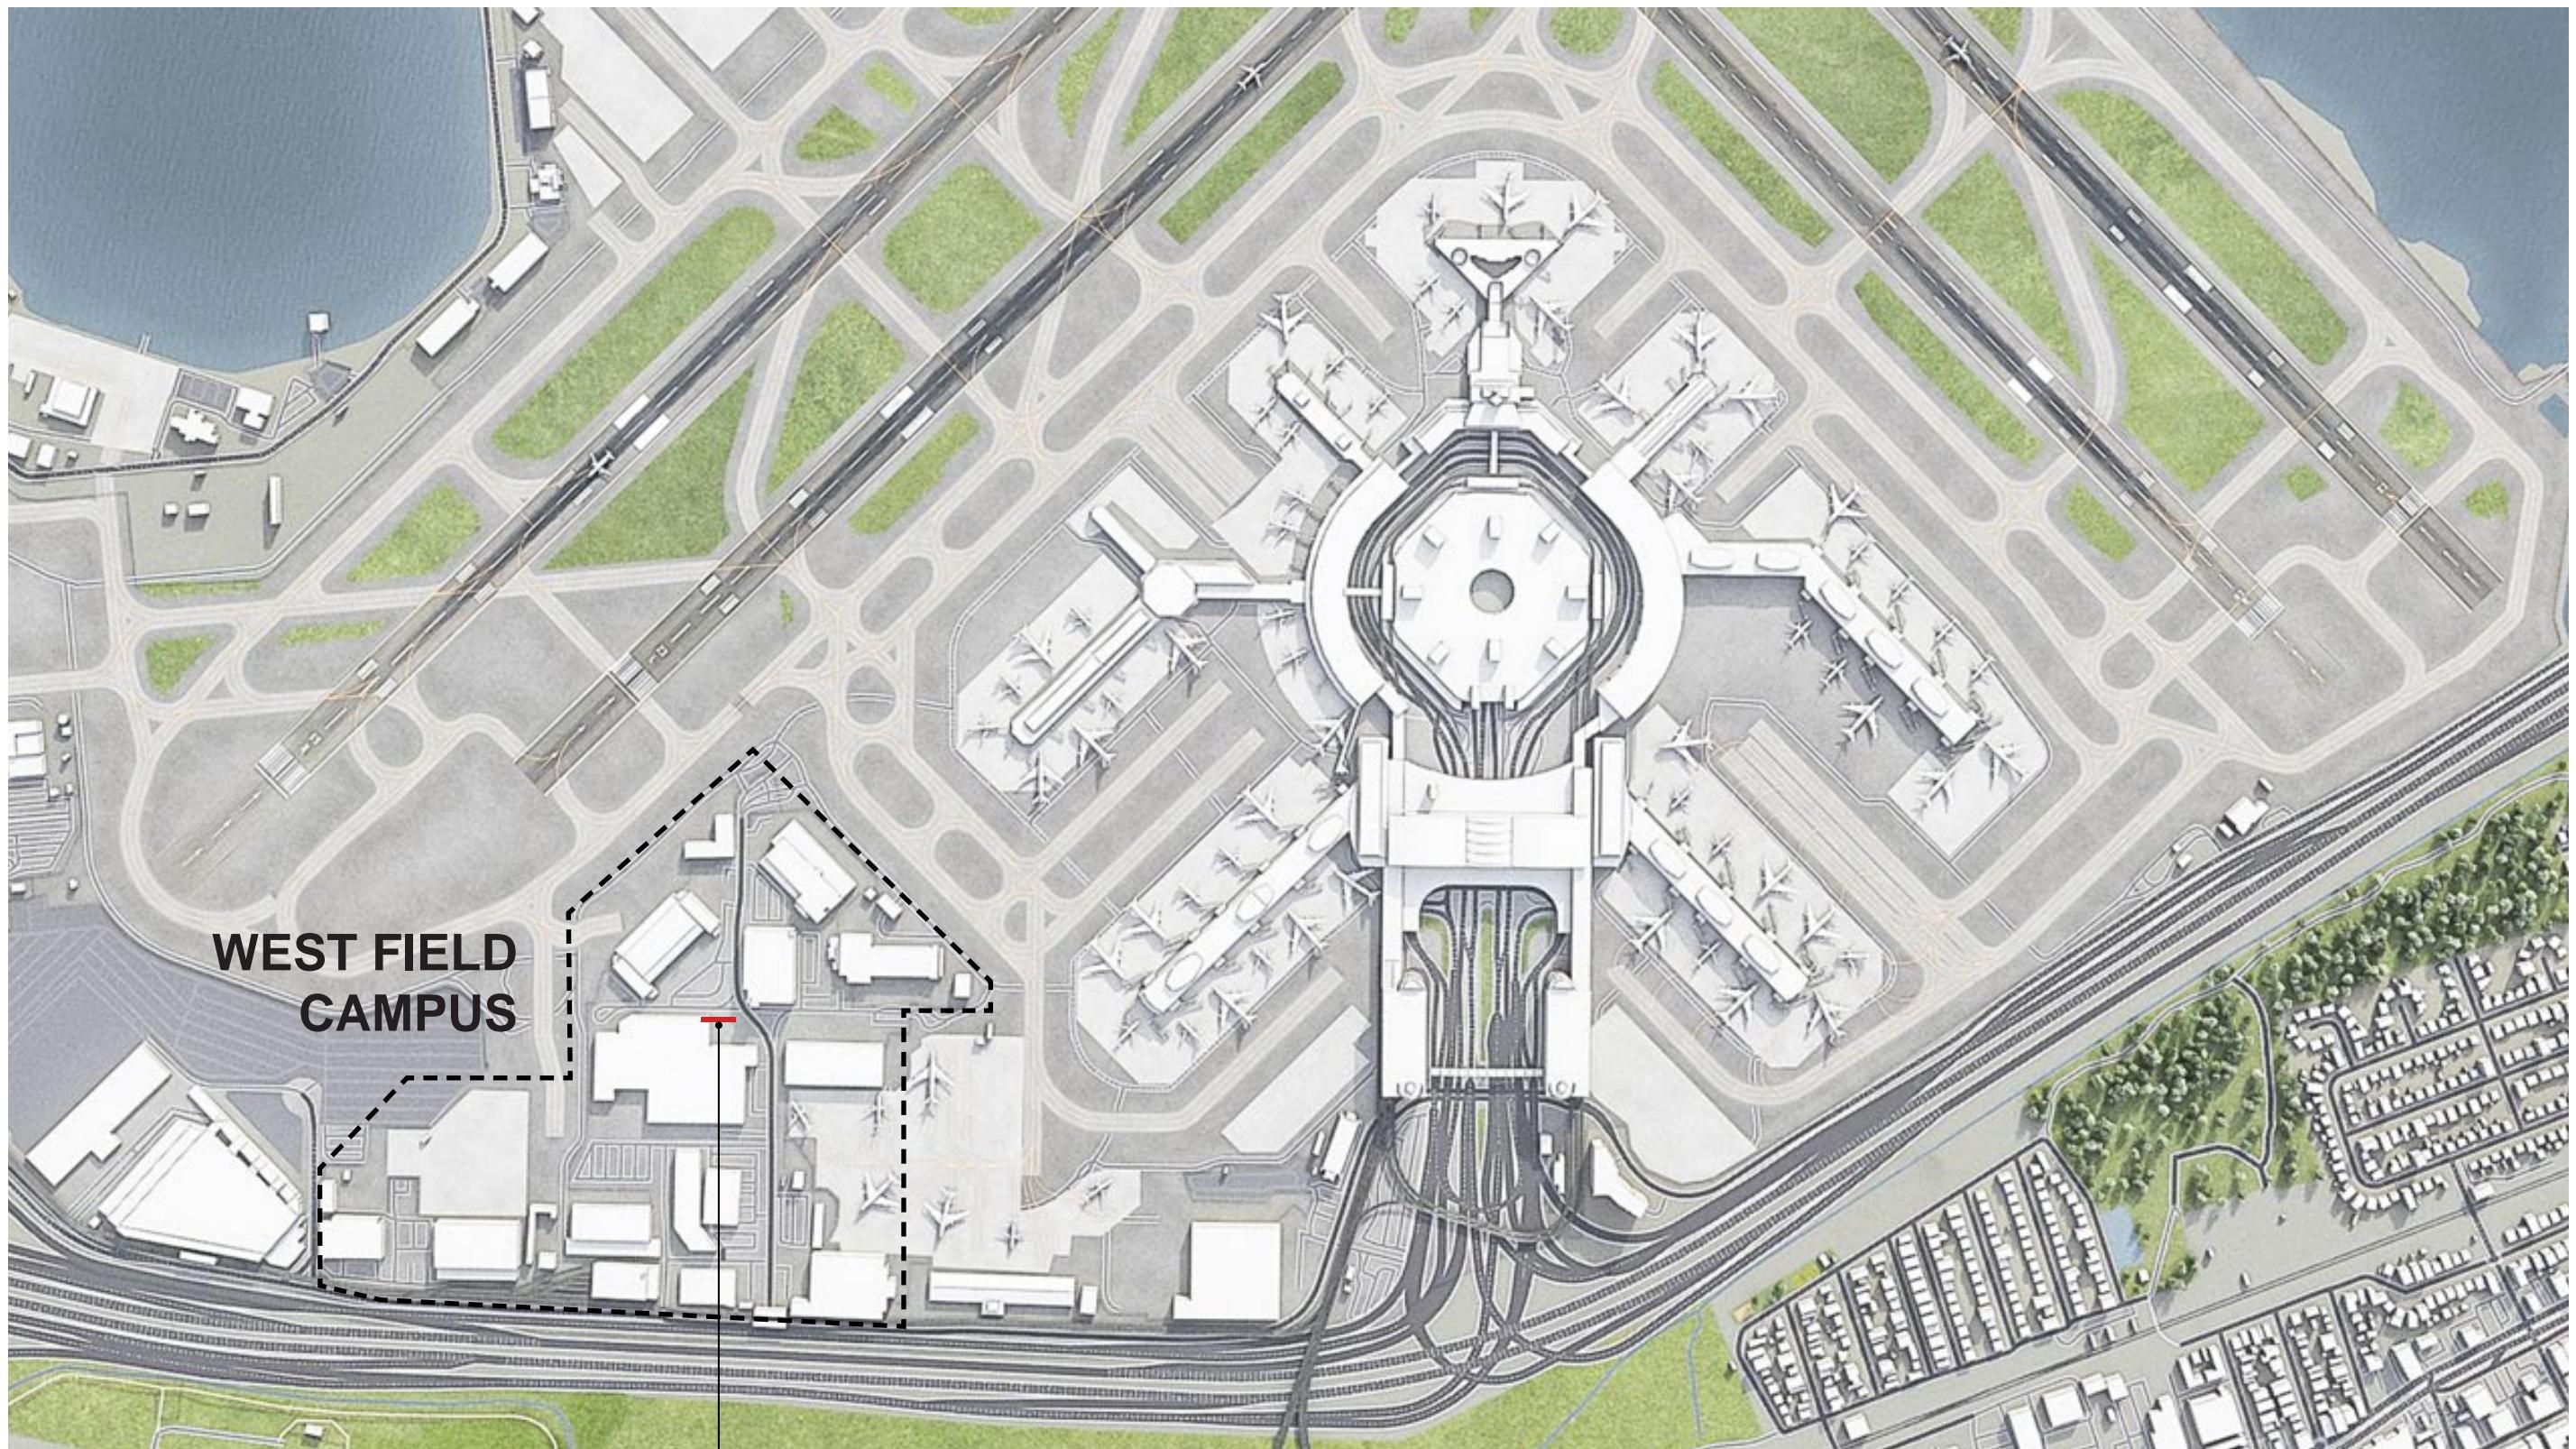

STATION BP SITE

SFO

Site Plan - Station BP Completion (2026)

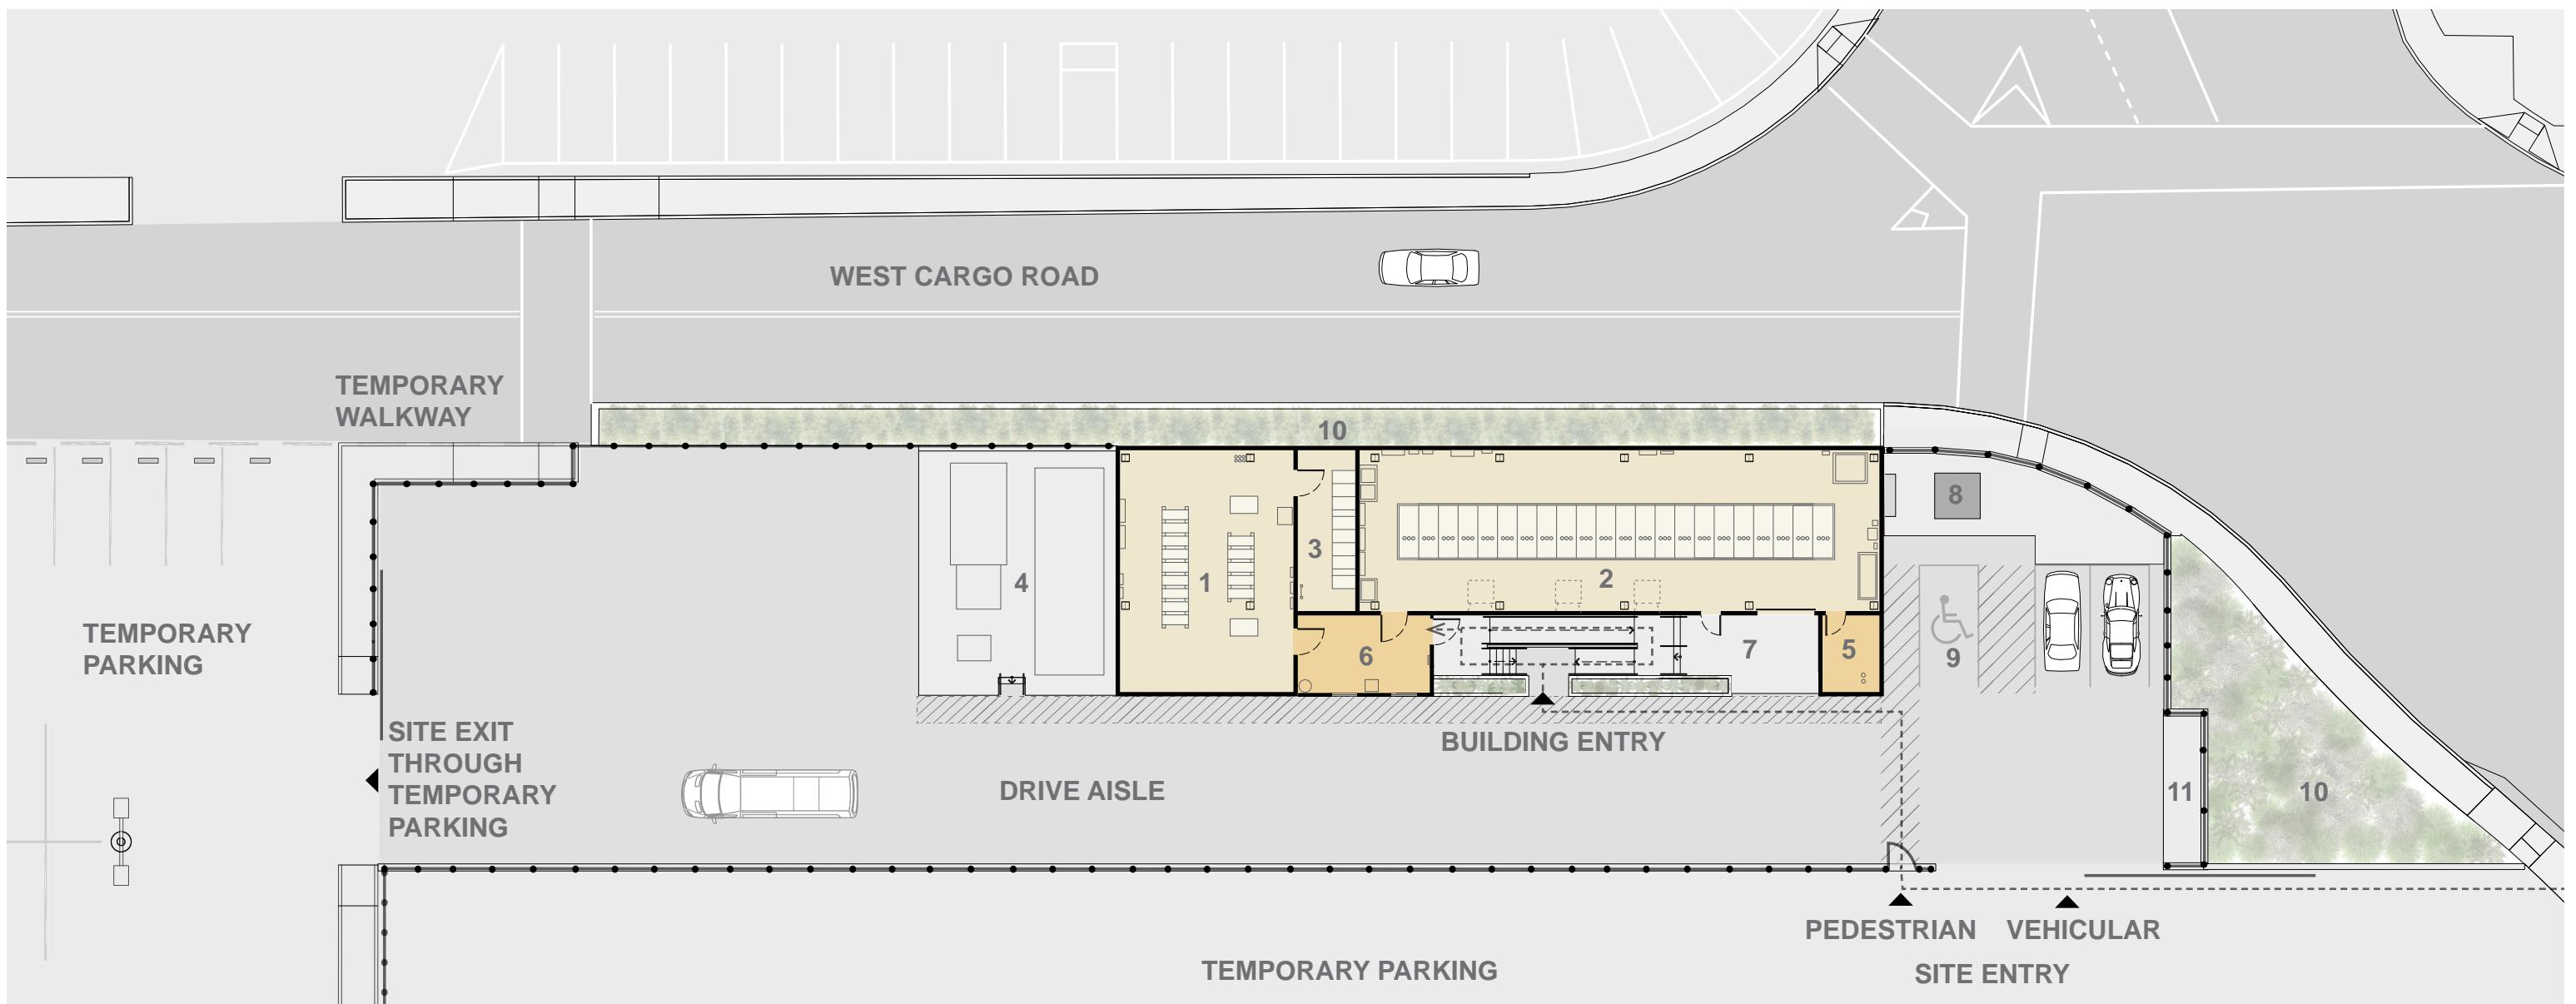


LEGEND

- 1. FOTS/BP
- 2. SWITCHGEAR ROOM
- 3. UPS BATTERY ROOM
- 4. EQUIPMENT YARD
- 5. FIRE RISER ROOM
- 6. VESTIBULE
- 7. LOADING DOCK
- 8. SSPS 6B (PUMP STATION)
- 9. PARKING
- 10. BIORETENTION PLANTING
- 11. BACK FLOW PREVENTER & FDC PAD
- FENCE**
- K RAIL BARRIER**



Landscape Plan - Station BP Completion (2026)

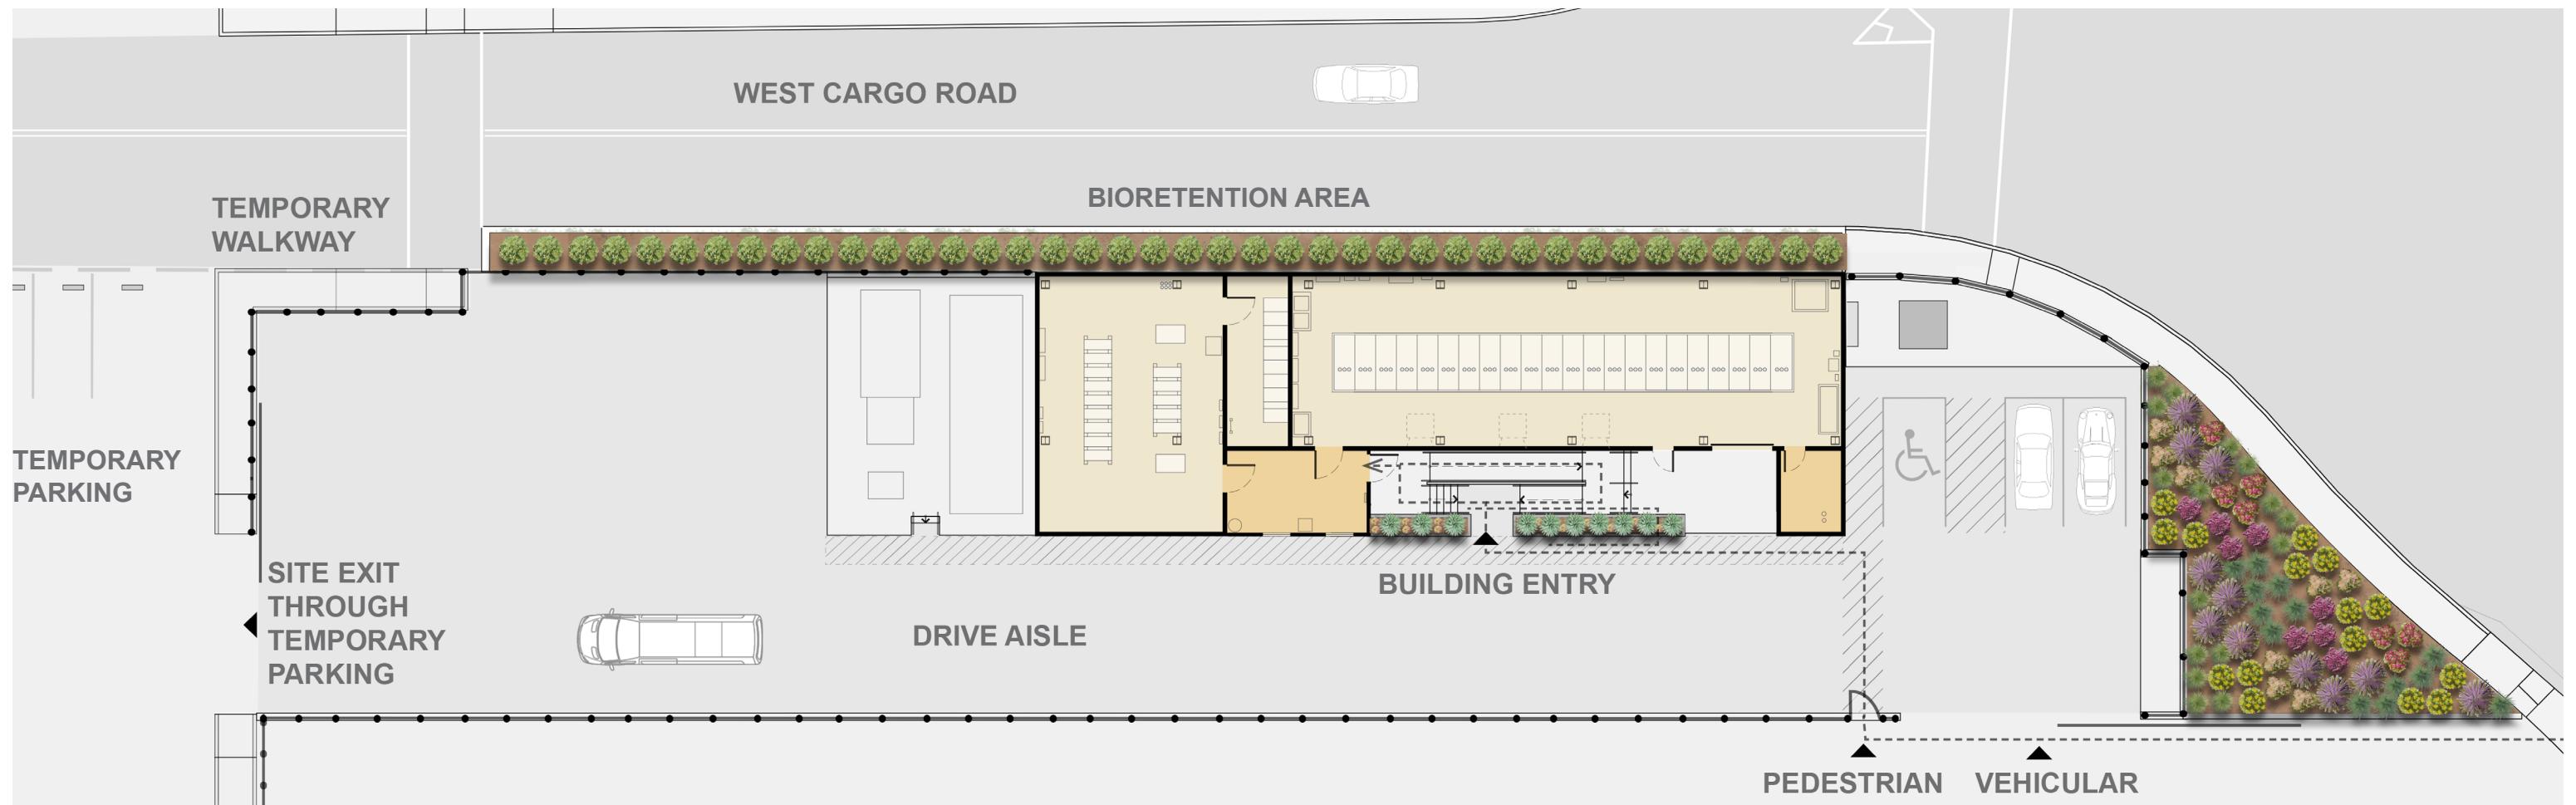

PLANT LIST AND LEGEND

GRAPHIC SYMBOL	SCIENTIFIC NAME	COMMON NAME
BIORETENTION PLANTS		
	ACHILLEA MILLEFOLIUM	YARROW
	ASCLEPIAS FASCICULARIS	NARROWLEAF MILKWEED
	CAREX TUMULICOLA	FOOTHILL SEDGE
	FRANGULA CALIFORNICA	COFFEE BERRY
	JUNCUS PATENS	SPREADING RUSH
	MIMULUS AURANTIACUS	STICKY MONKEY FLOWER
	SALVIA CLEVELANDII X SONOMENSIS	CLEVELAND SAGE
	SALVIA SPATHACEA	HUMMINGBIRD SAGE
PLANTER PLANTS		
	DUDLEYA CYMOSA	CANYON DUDLEYA
	AGAVE ATTENUATA 'RAEA'S GOLD'	RAEA'S GOLD AGAVE



Achillea millefolium
Yarrow



Asclepias fascicularis
Narrow Leaf Milkweed



Carex tumulicola
Foothill Sedge



Juncus patens
Spreading Rush



Mimulus aurantiacus
Sticky Monkey-Flower



Salvia spathacea
Hummingbird Sage



Frangula californica
Coffeeberry



Salvia clevelandii x sonomensis




Dudleya cymosa
Canyon Dudleya



Agave attenuata 'Raea's Gold'
Raea's Gold Agave



Ground Floor Plan - Station BP Completion (2026)

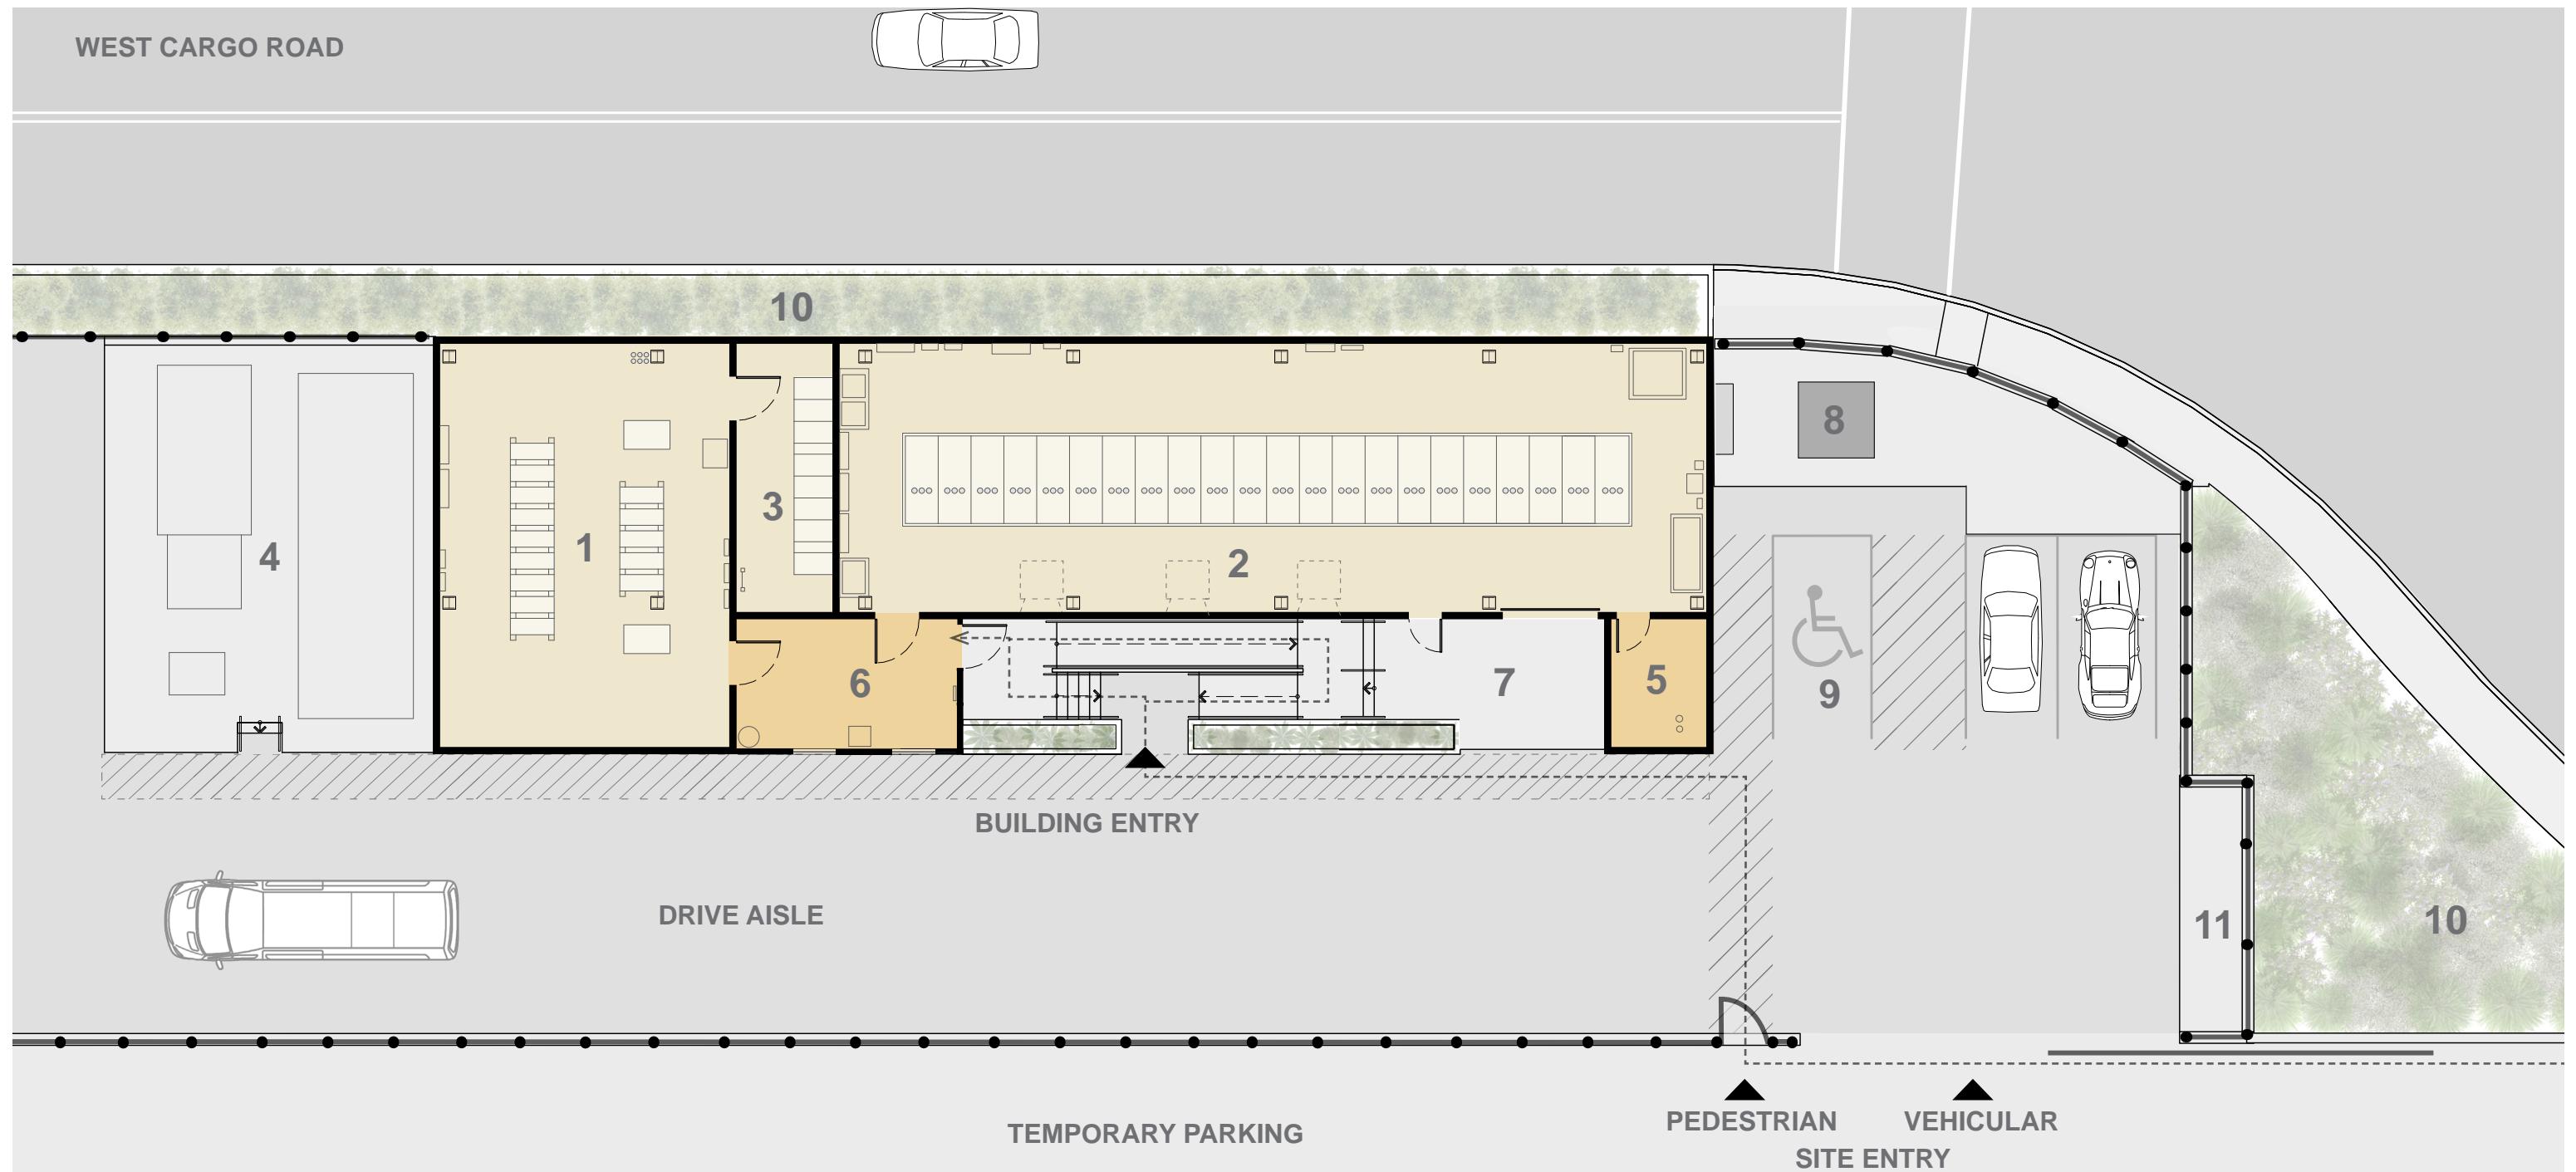

LEGEND

1. FOTS/BP	8. SSPS 6B (PUMP STATION)
2. SWITCHGEAR ROOM	9. PARKING
3. UPS BATTERY ROOM	10. BIORETENTION PLANTING
4. EQUIPMENT YARD	11. BACK FLOW PREVENTER & FDC PAD
5. FIRE RISER ROOM	
6. VESTIBULE	— FENCE
7. LOADING DOCK	===== K RAIL BARRIER




0 5 10 20 50 FT



Station BP Completion (2026): View from West Field Road




PREVIOUS DESIGN



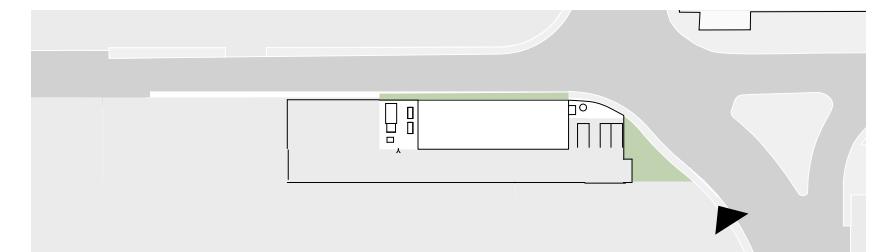


SFO


Station BP Completion (2026): View from Southeast

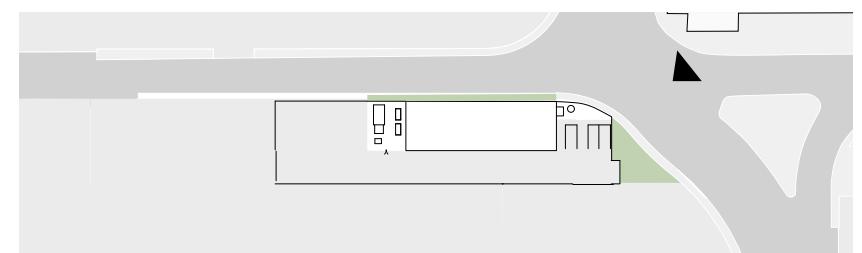

Building Section

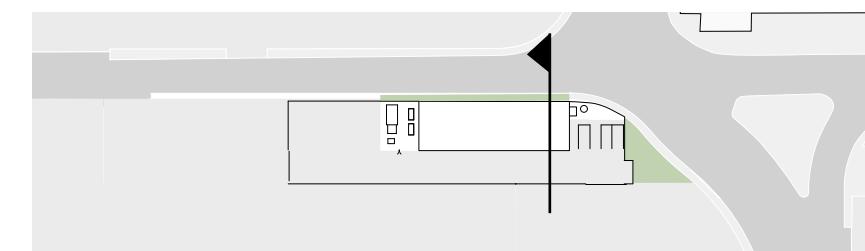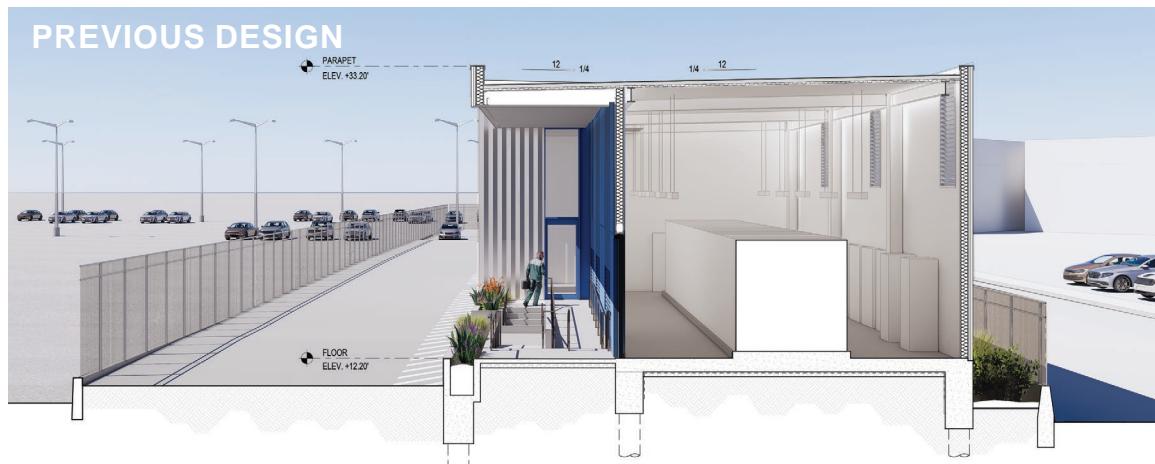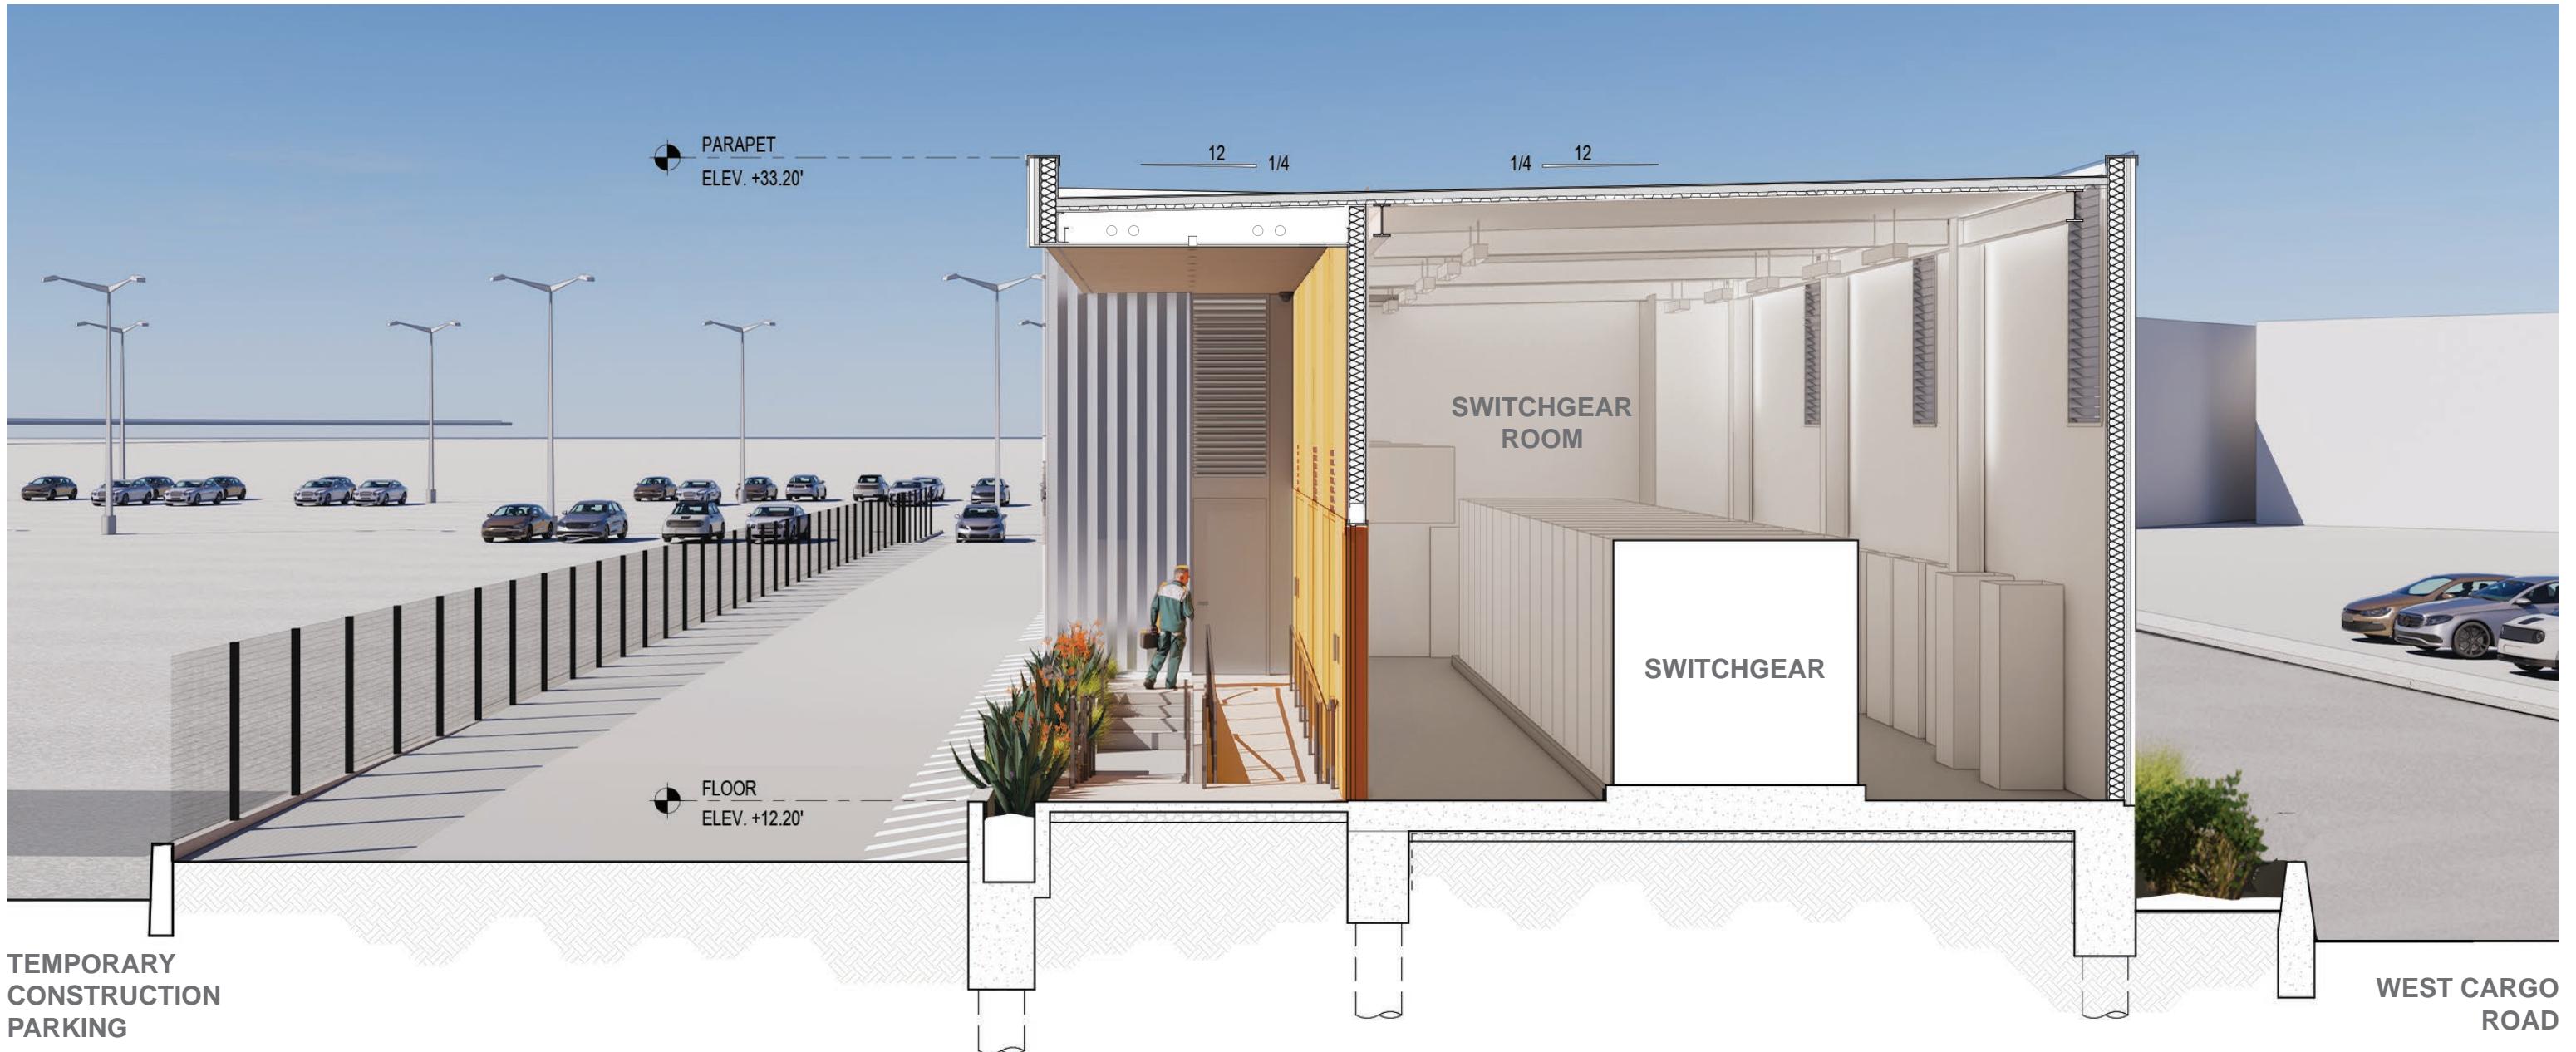

Elevations - Station BP Completion (2026)

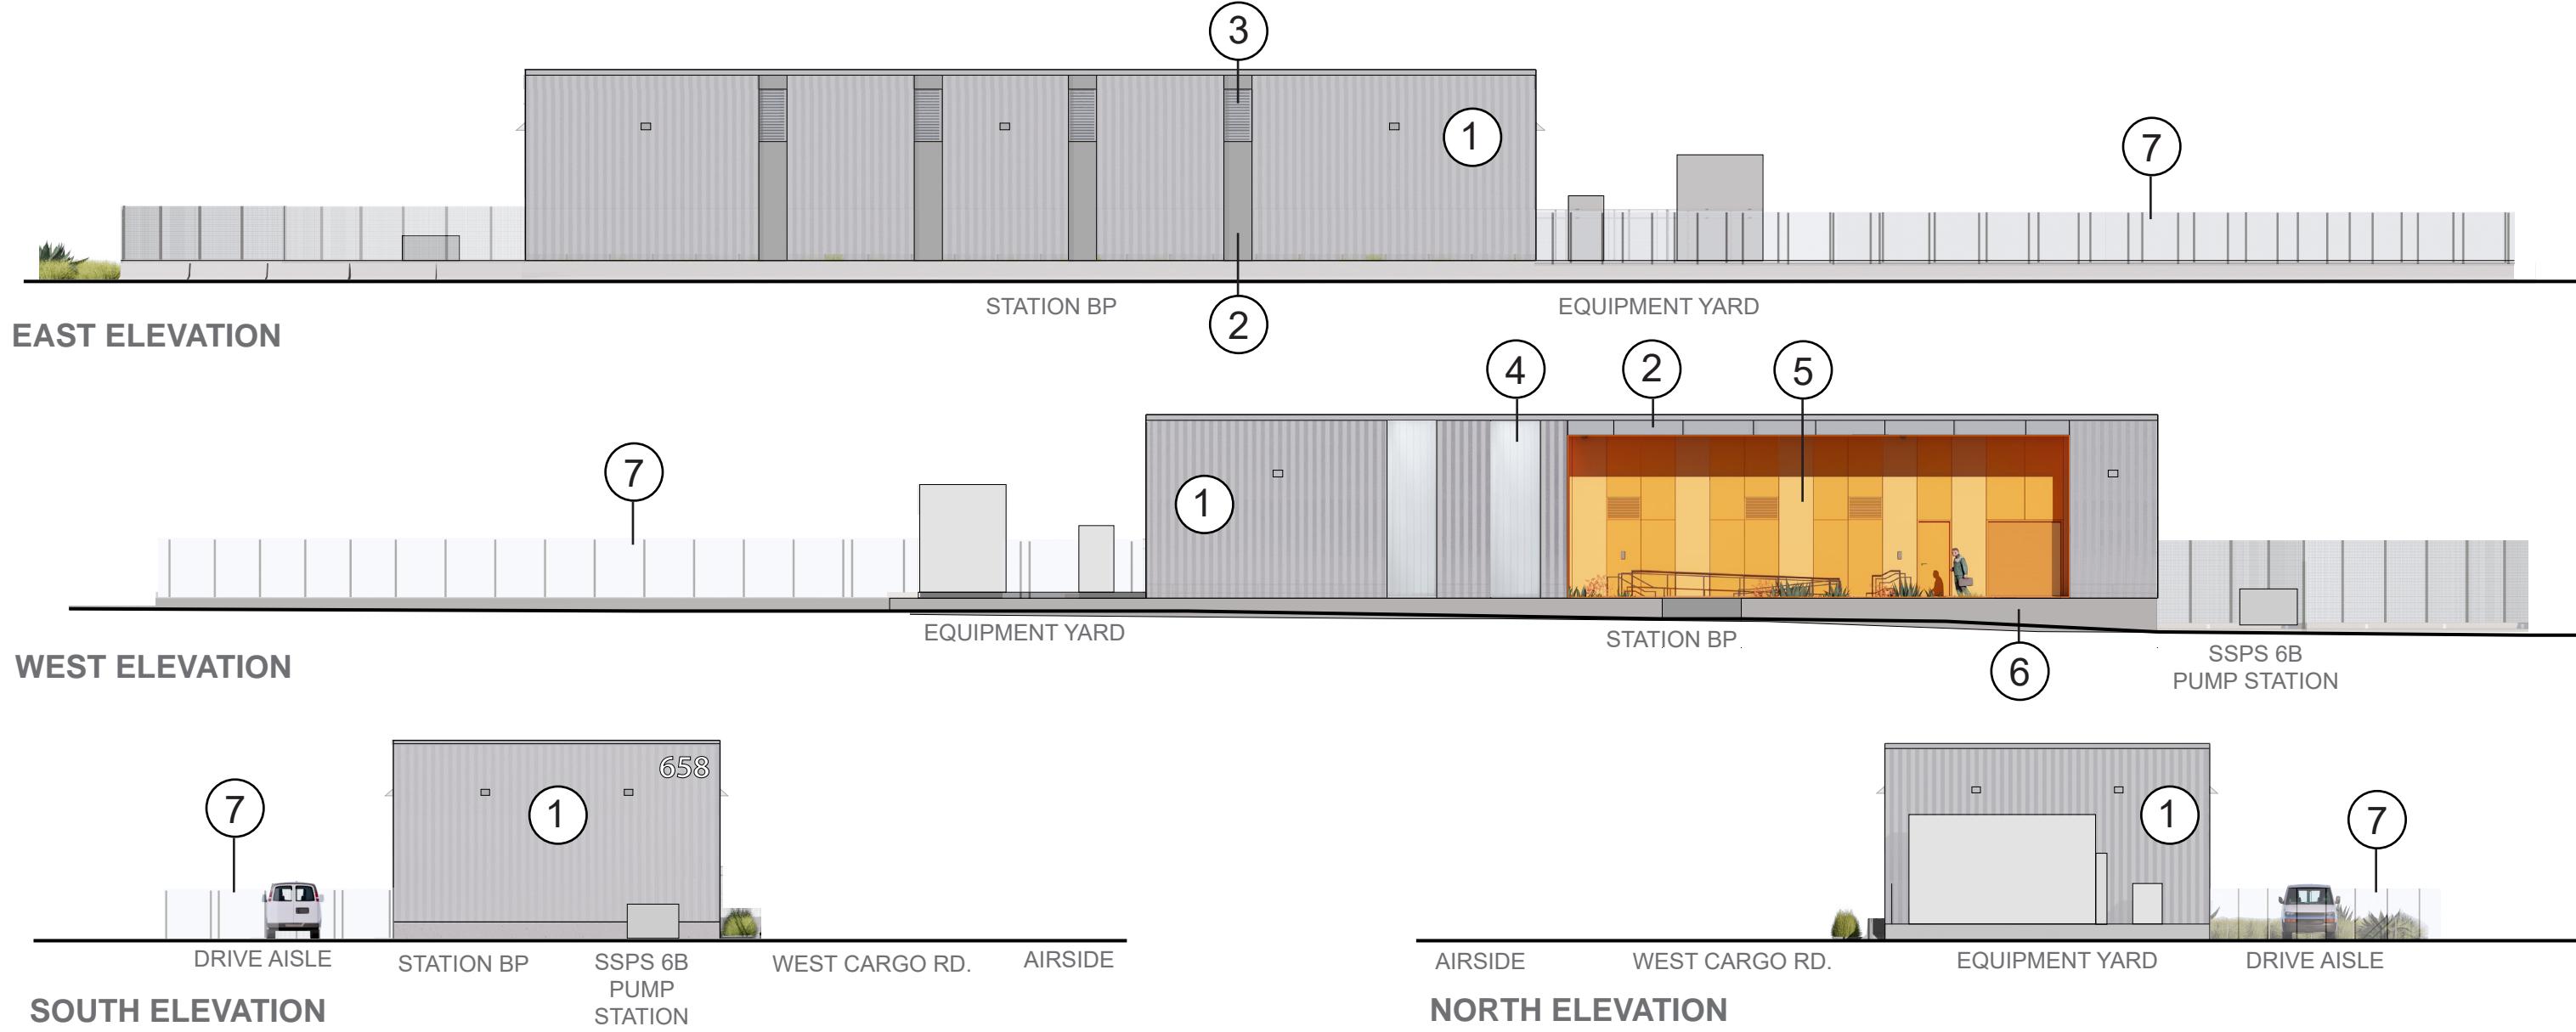

MATERIAL PALETTE



1
POWDER COATED
V-PROFILE
METAL PANEL
Exterior Wall Siding

2
POWDER COATED
FLAT METAL PANEL
*Roof Fascia /
Exterior Wall Siding*

3
POWDER COATED
MECHANICAL
LOUVERS
Exhaust Louvers

4
POLYCARBONATE
*Vestibule Panels
(Matches West Field
Cargo Buildings)*

5
HIGH PRESSURE
LAMINATE PANEL
*Loading Dock
Wall Accent Panel*

6
CAST-IN-PLACE
CONCRETE
*Loading Dock, Steps
& Foundation Walls*

7
METAL FENCE
*Perimeter
Fence*

Loading Dock Facade Color Study - Yellow Tones



GOLD YELLOW
High Pressure
Laminate Panel
(Trespa Unicolours)



SUN YELLOW
High Pressure
Laminate Panel
(Trespa Unicolours)



SFO PLANTING PALETTE
Agave, Hen & Chicks Planter



Fence Options - Pending Additional Research re SFO/AVSEC Requirements





Securite Fence w/ flat panels





BLACK 9005

FENCE PANEL & POSTS DETAILS

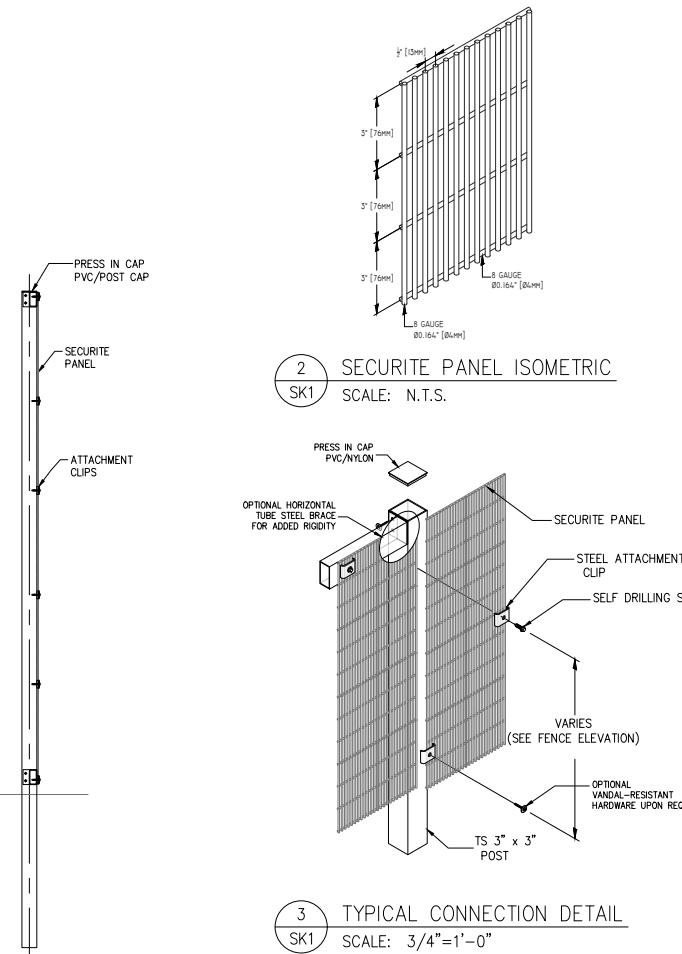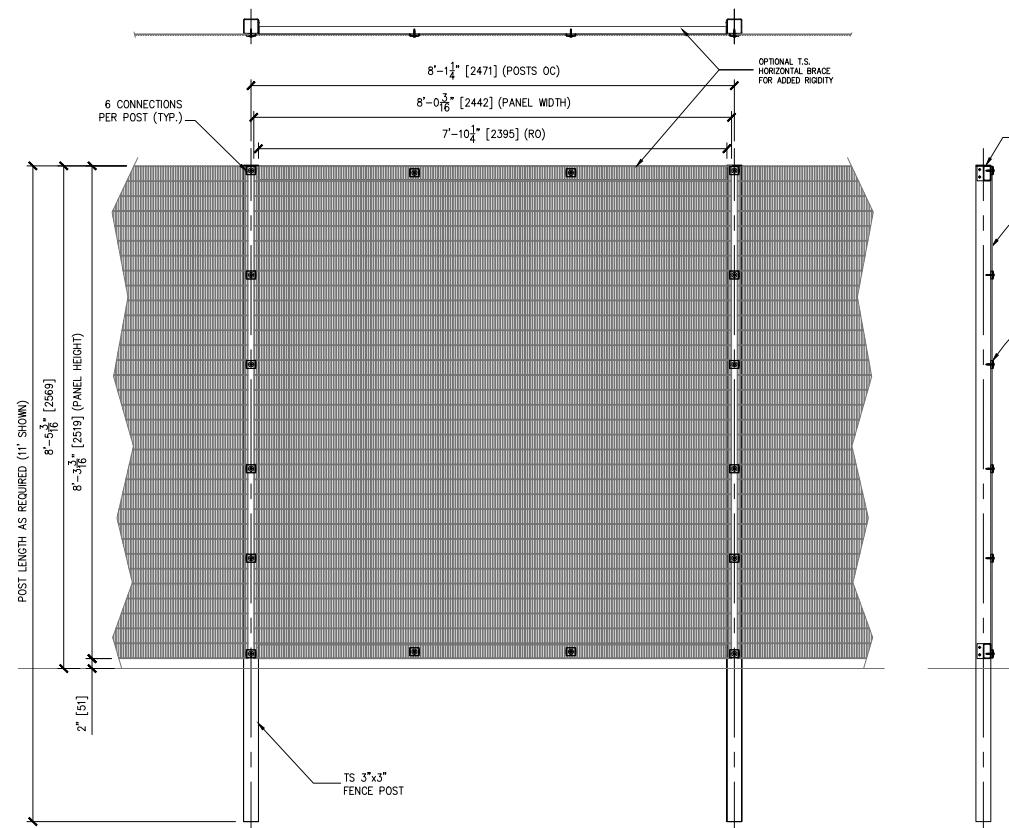


SLIDING GATE DETAILS

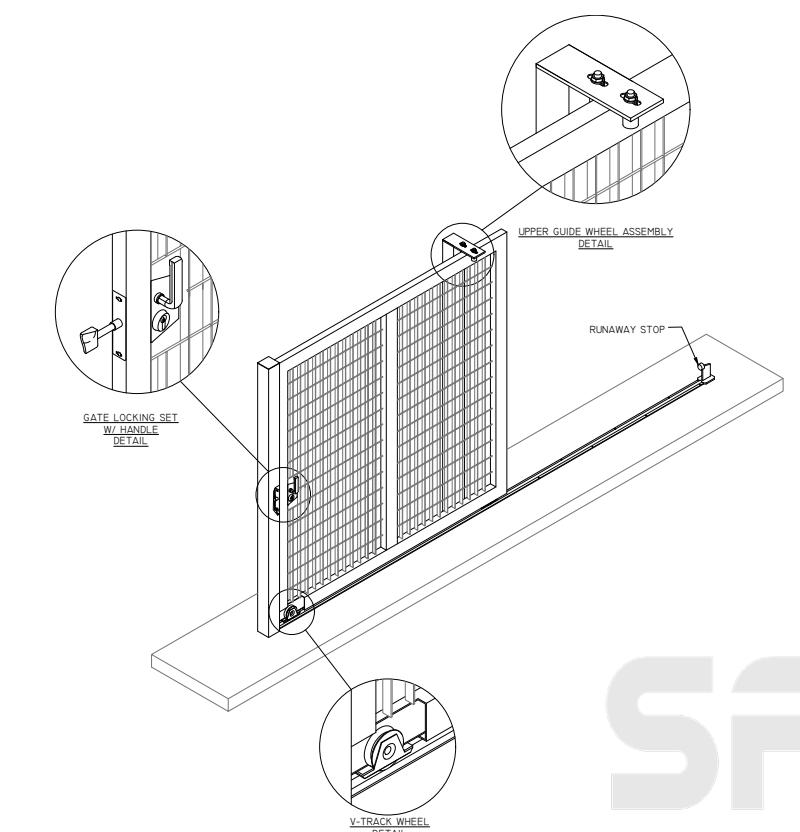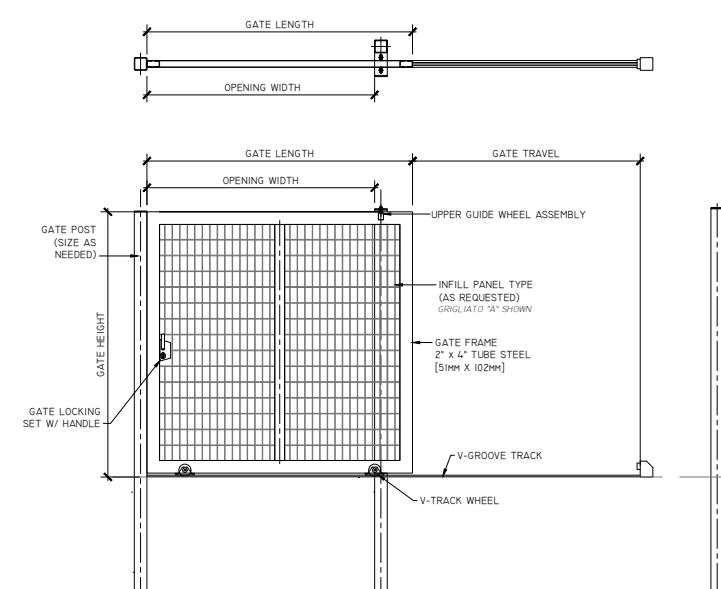


SFO

Building Signage - Pending Coordination with Wayfinding Team

SFO Building Signage Guidelines:

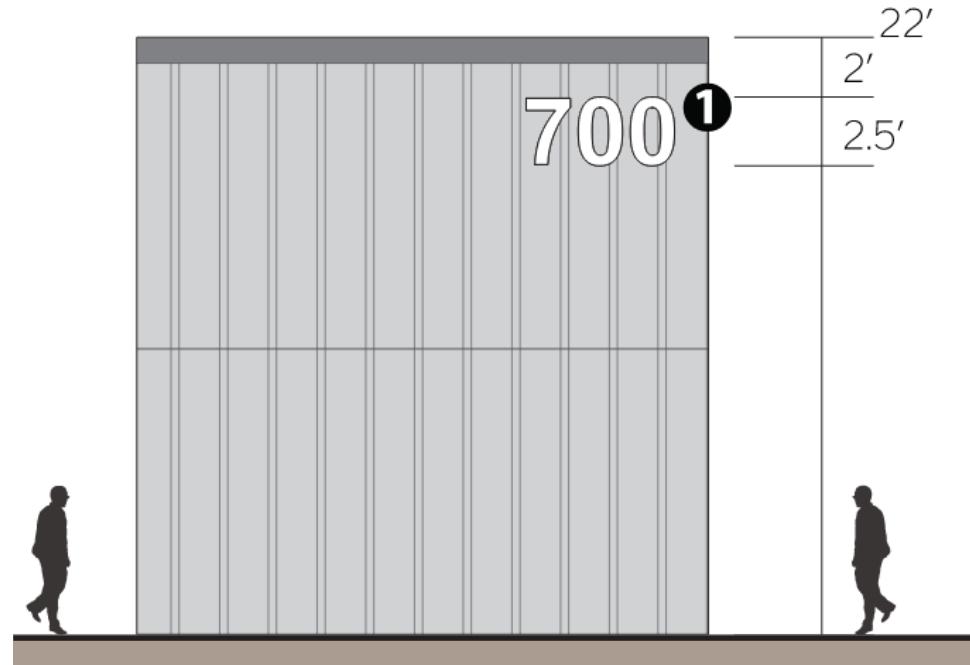

Station BP Building Signage:

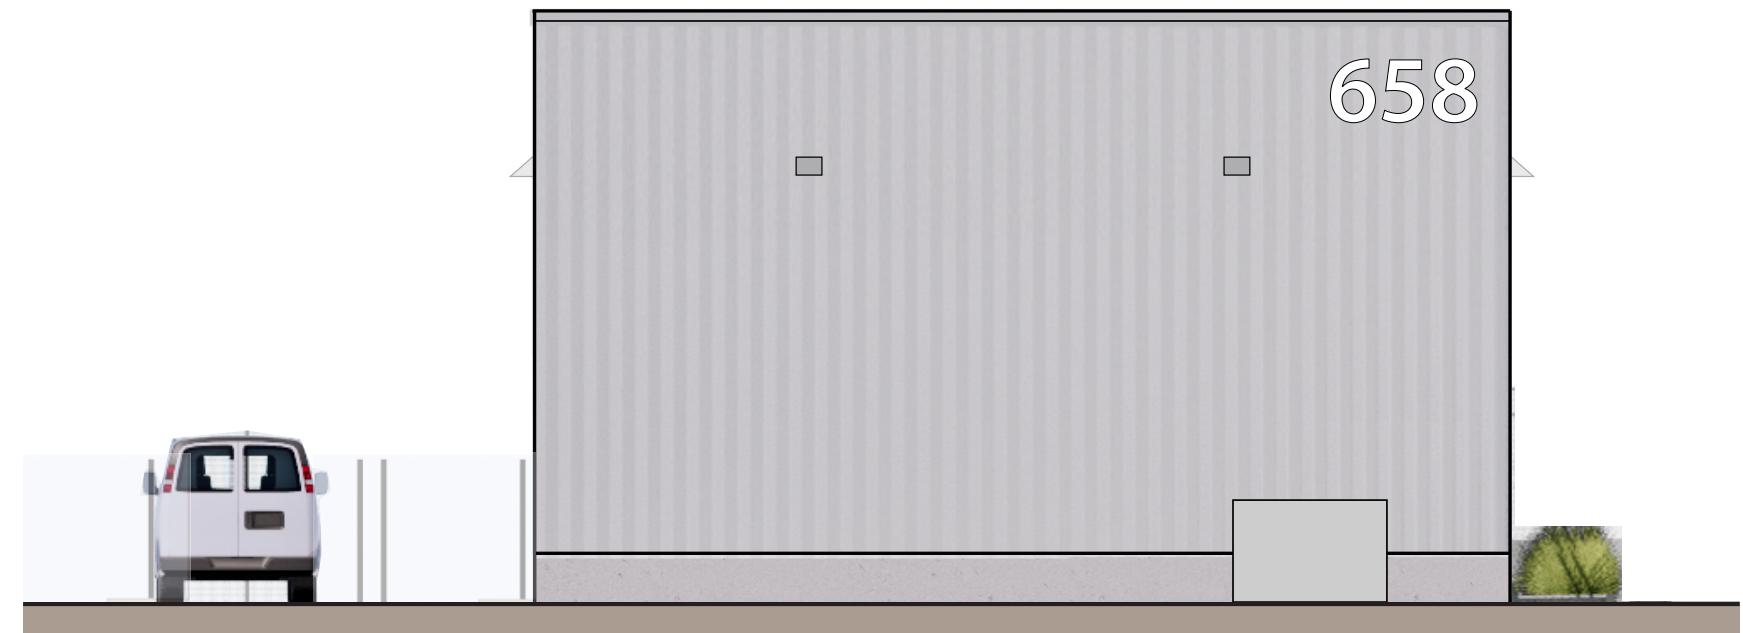

① Building Number

Number Height: 4-6% of building

Sign Depth: 4"-6"

Typeface: Myriad MM Pro Semi Bold 600

Sign type: Internally illuminated with white LEDs


Fabrication: Individually fabricated dimensional polycarbonate numbers with metal supports, black metal returns and black vinyl outline & sides

900 900



SFO

Exterior & Interior Lighting - Basis of Design

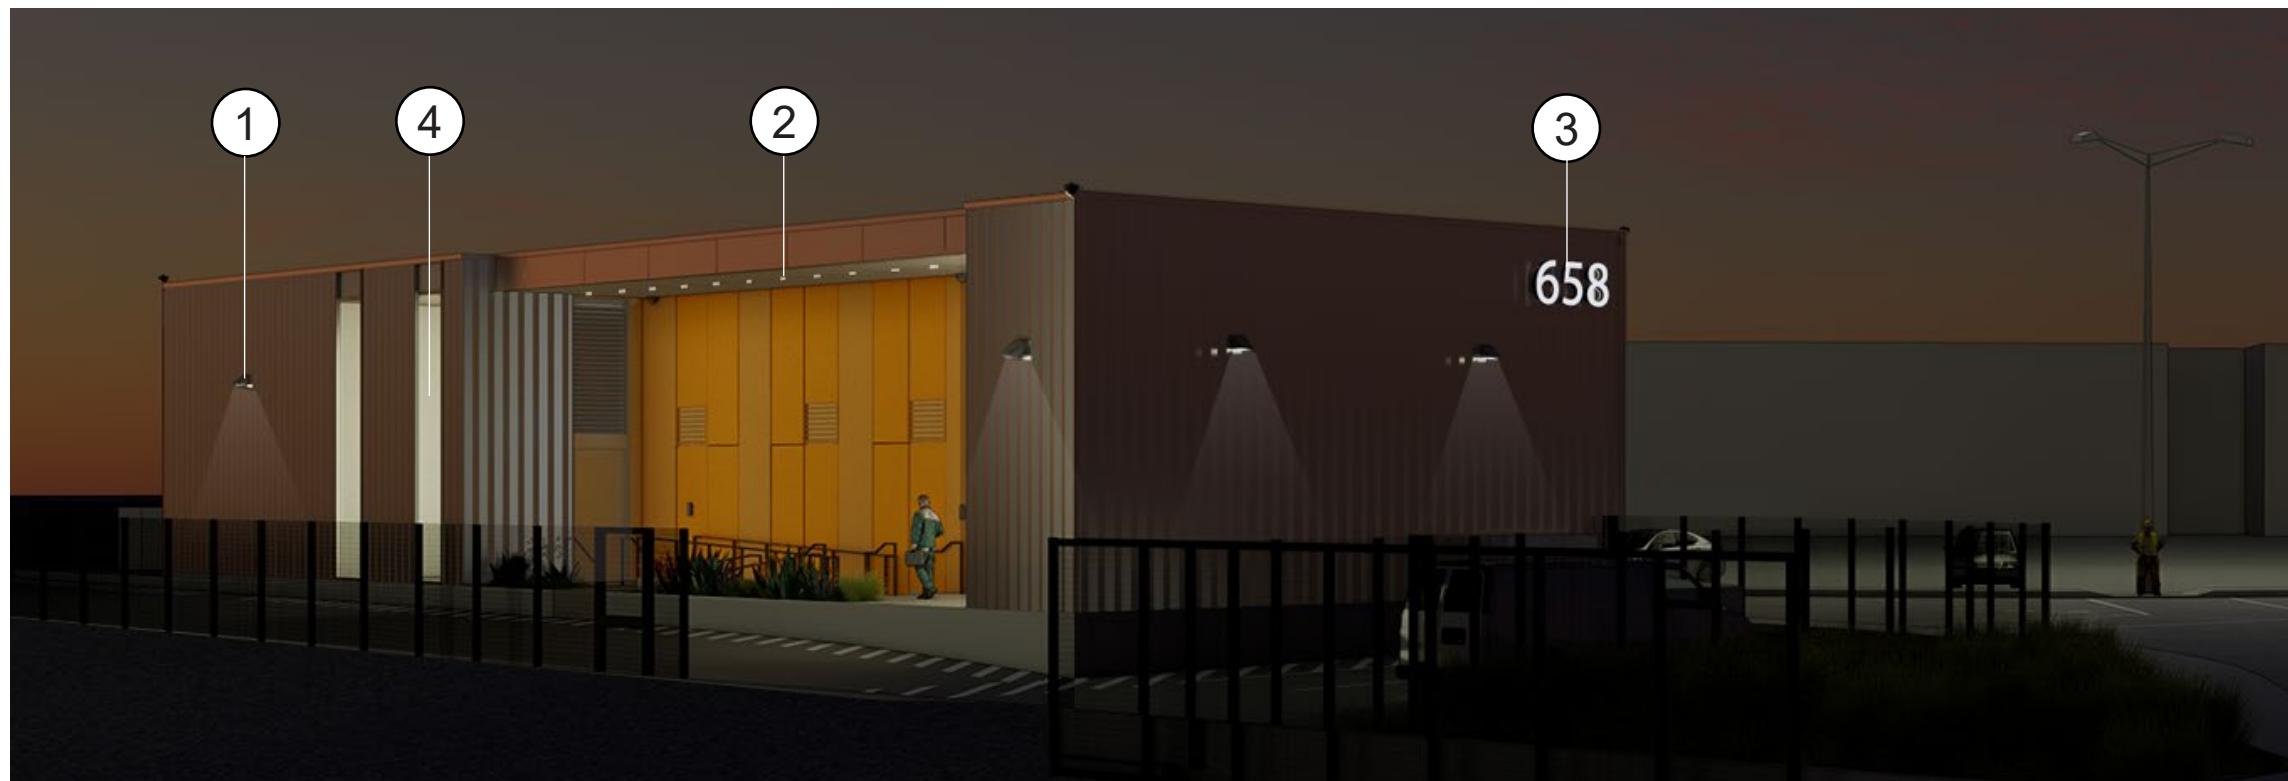

③ **Exterior Illuminated Sign**
Surface Mounted to Wall

900


① **Exterior Wall Washer**
Surface Mounted on Wall



② **Exterior Ceiling Wall Washer**
Recessed in Ceiling




④ **Interior Linear Downlight**
Suspended from Ceiling

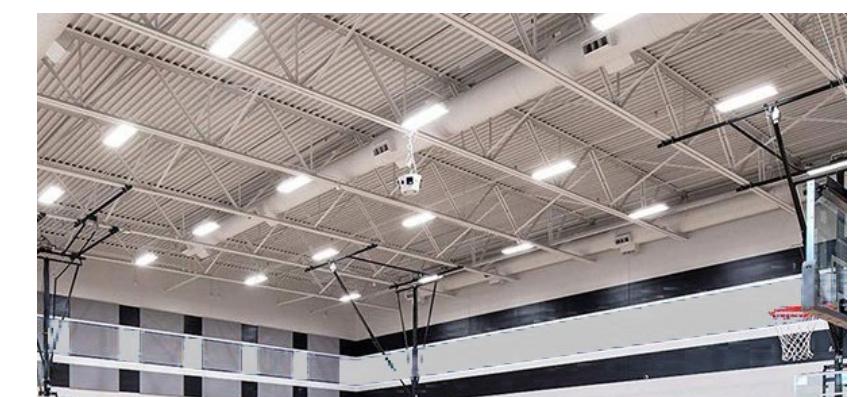


SFO


Building Envelope Details

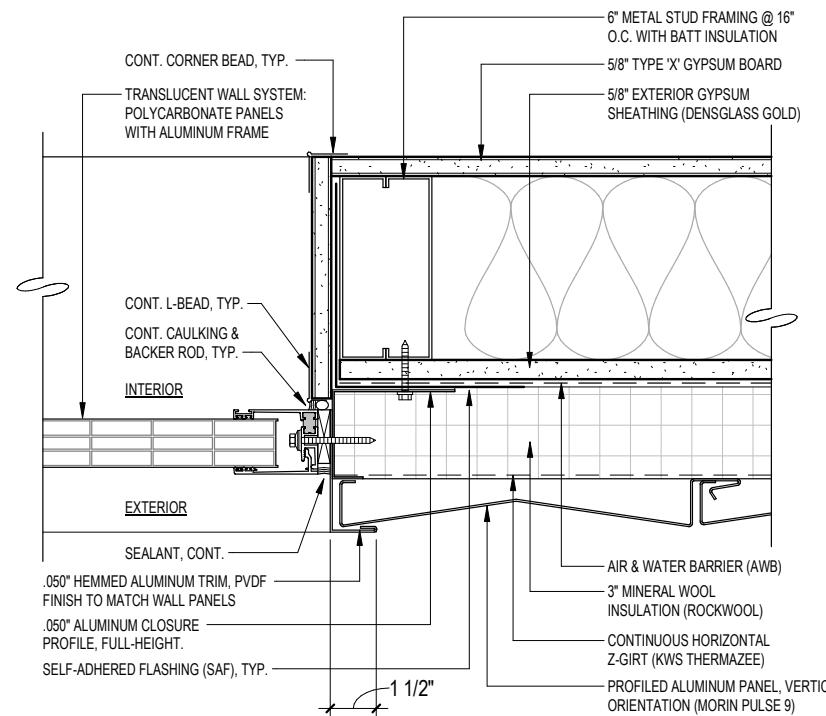


1 TRANSLUCENT PANEL @ METAL PANELS (JAMB)

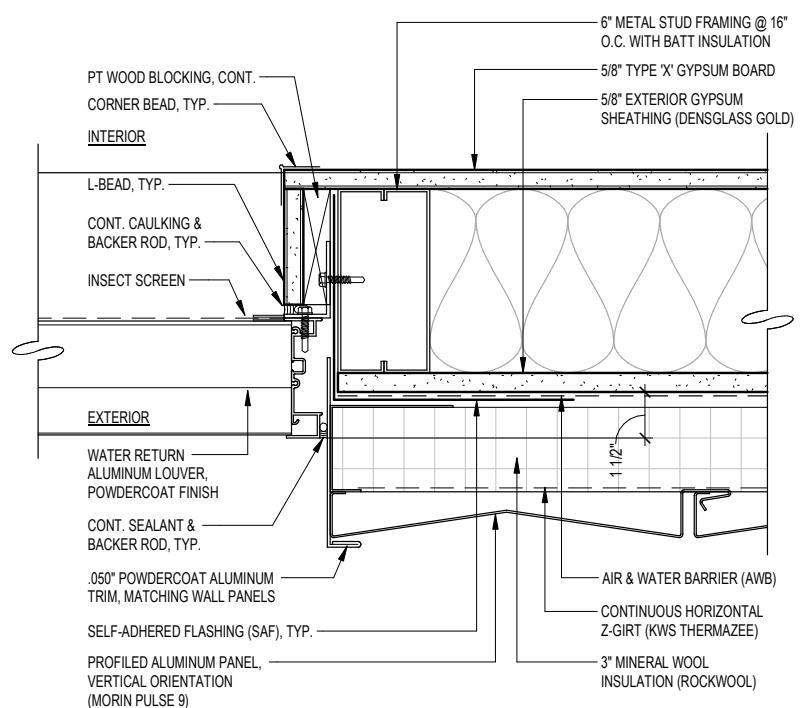

2 ALUMINUM LOUVER @ METAL PANELS (JAMB)

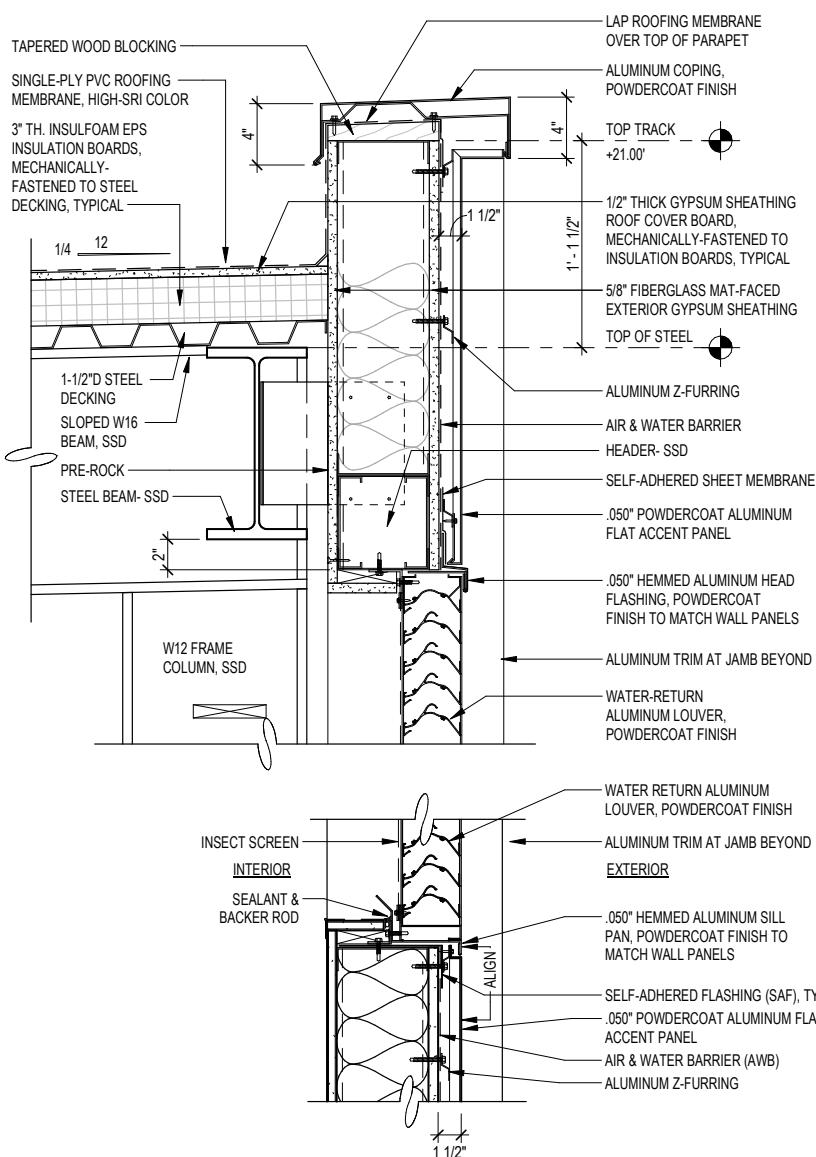

3 ROOF COPING (HIGH SIDE) & ACM PANEL SILL @ ALUMINUM LOUVER

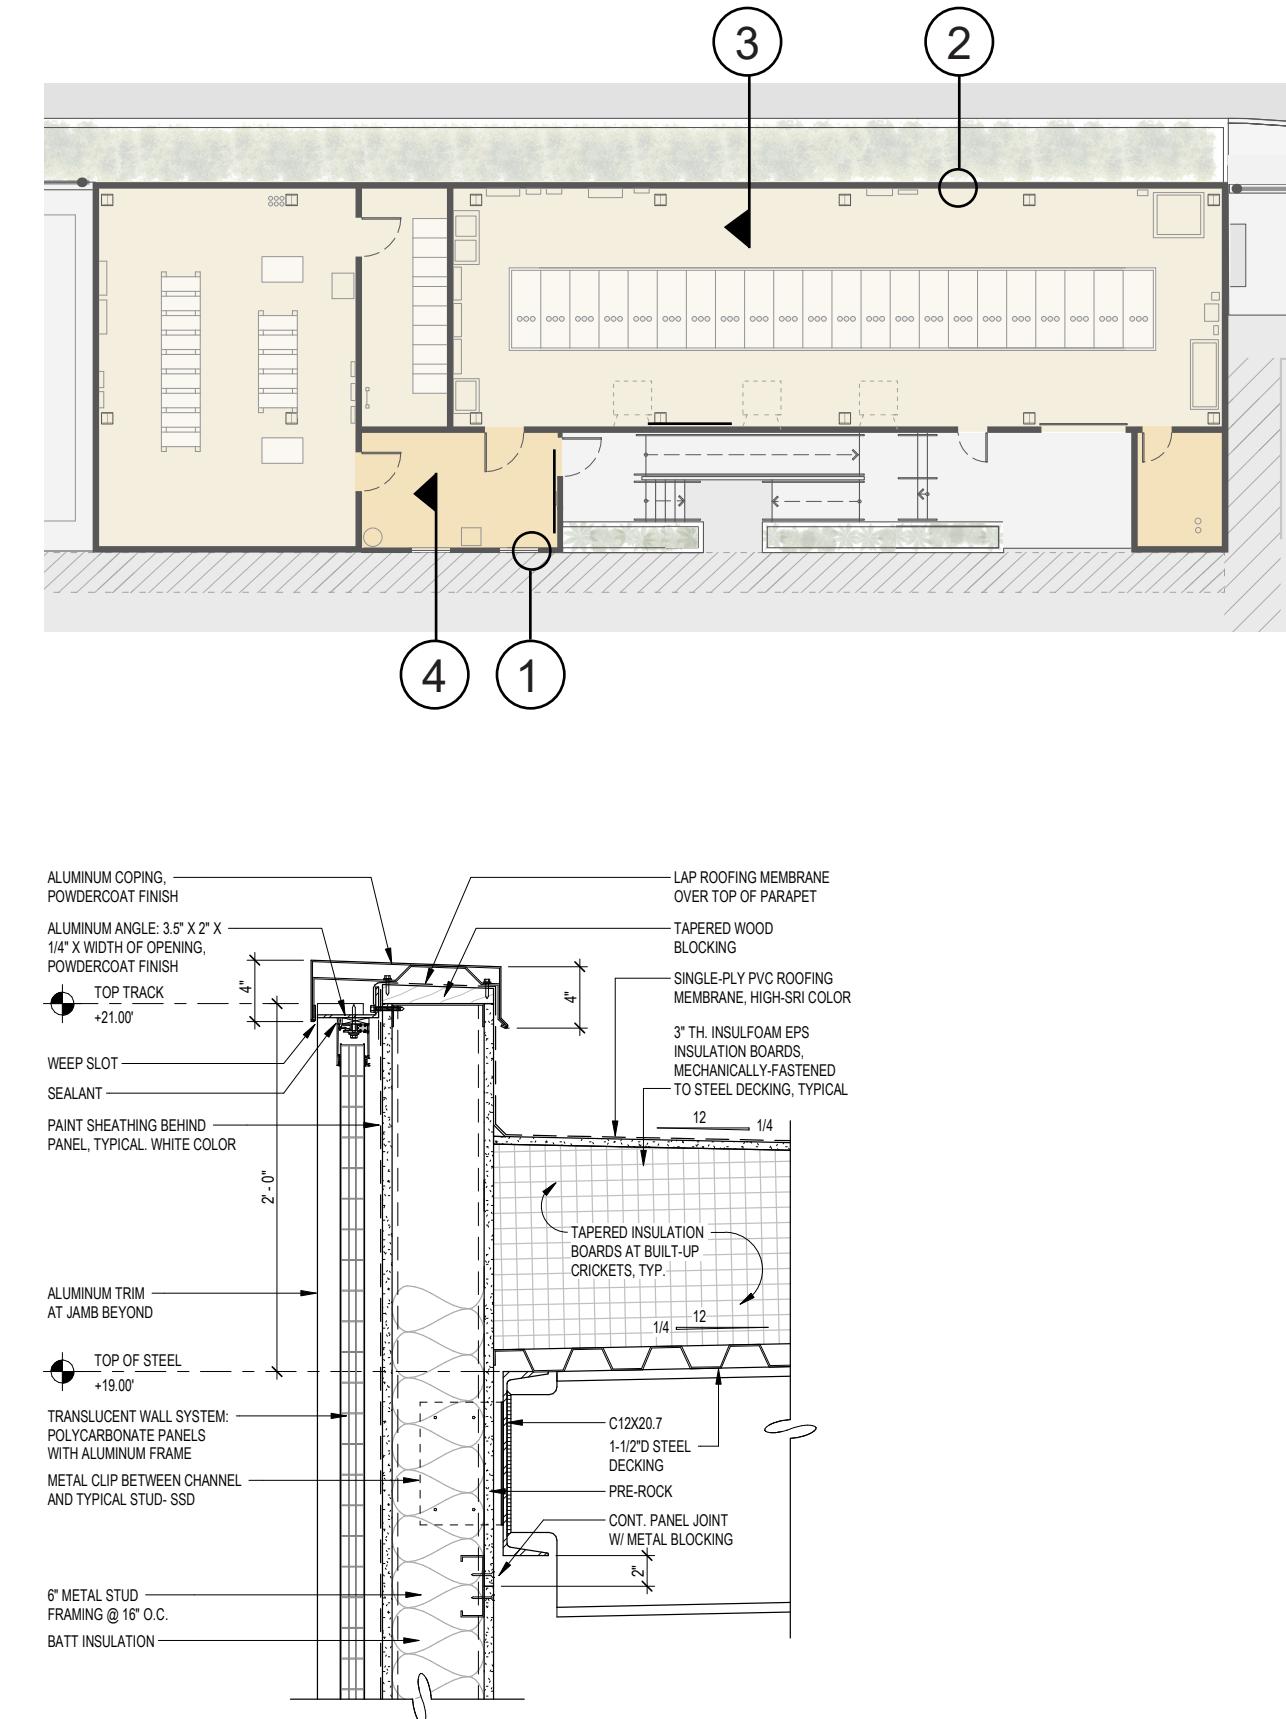

4 ROOF COPING @ TRANSLUCENT PANEL

SFO

Thank you!