





# CHINATOWN SUBWAY STATION GATE CONCEPTS

SMALL PROJECT REVIEW  
FEBRUARY 14, 2022





**PROJECT LOCATION + VICINITY MAP**  
CHINATOWN SUBWAY STATION GATE  
SMALL PROJECT REVIEW

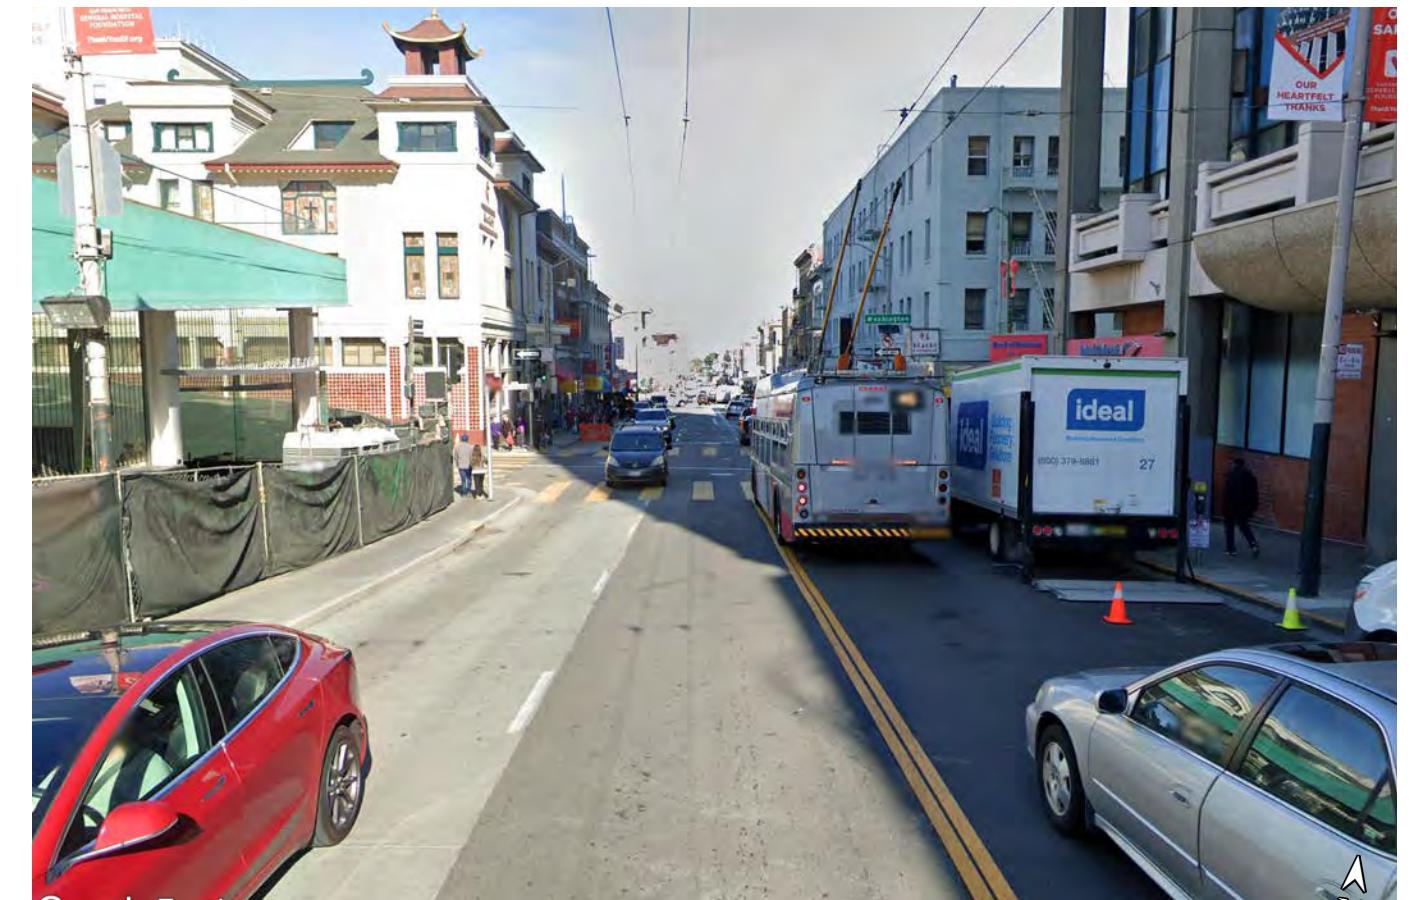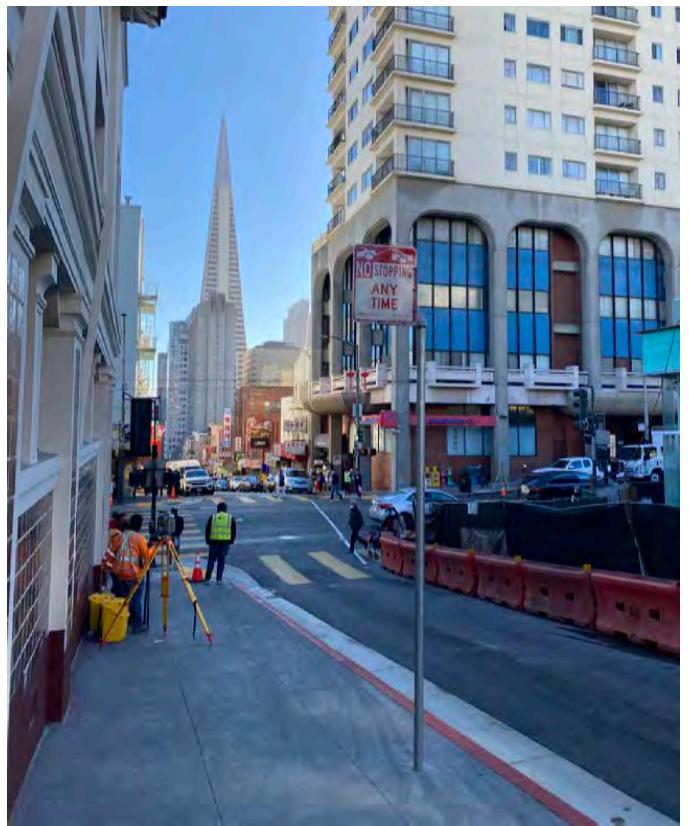


## SITE PHOTOS - SURROUNDING CONTEXT

CHINATOWN SUBWAY STATION GATE  
SMALL PROJECT REVIEW

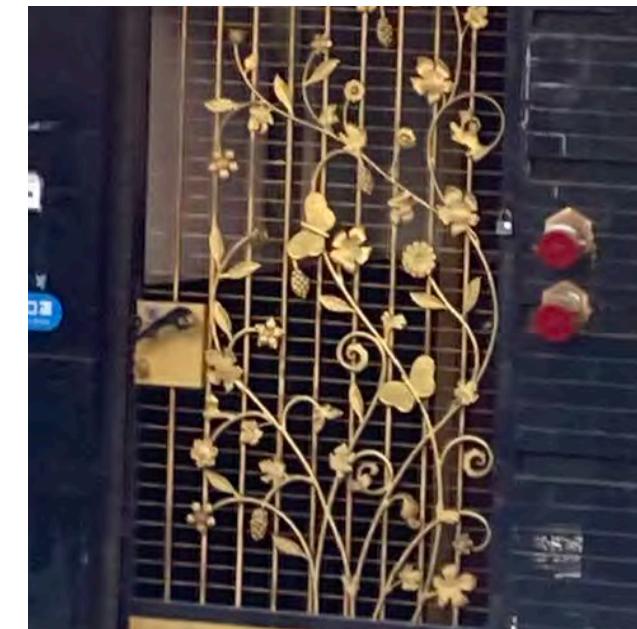
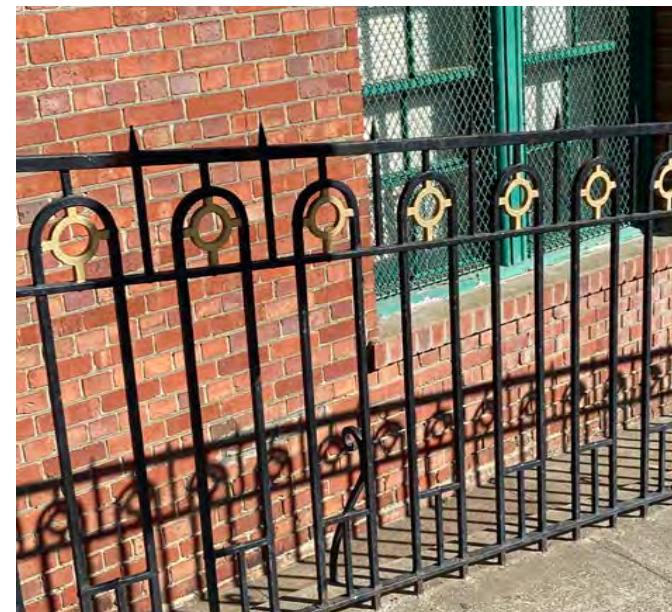


**SITE PHOTOS - EXISTING TEXTURE**  
CHINATOWN SUBWAY STATION GATE  
SMALL PROJECT REVIEW

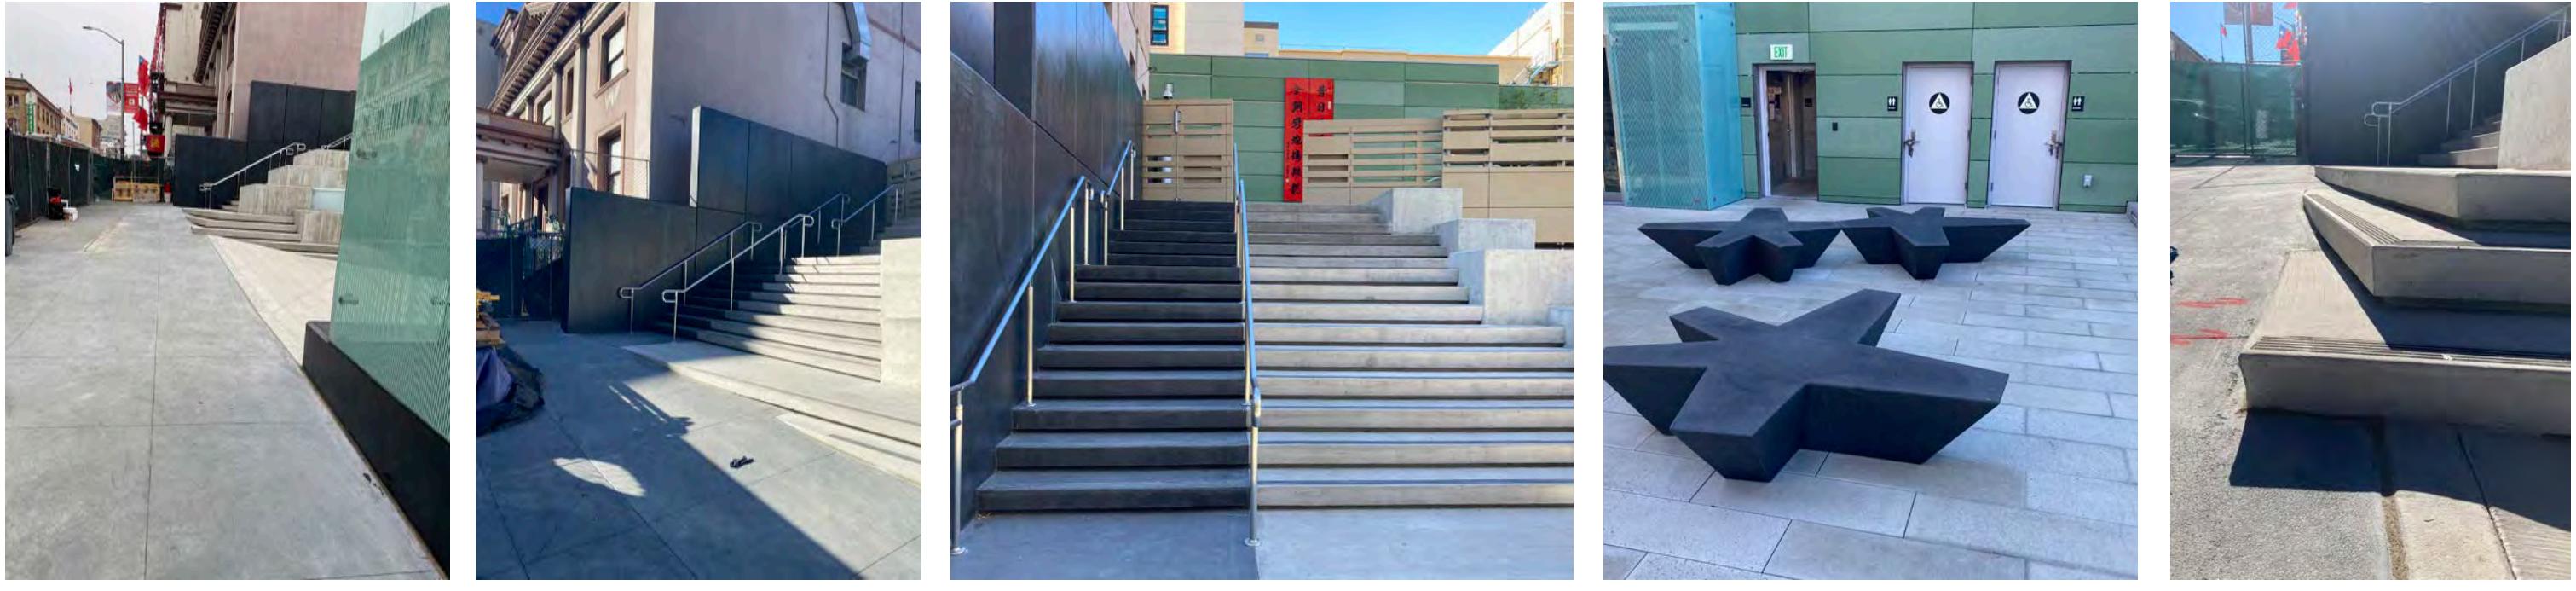

## SITE PHOTOS

CHINATOWN SUBWAY STATION GATE  
SMALL PROJECT REVIEW

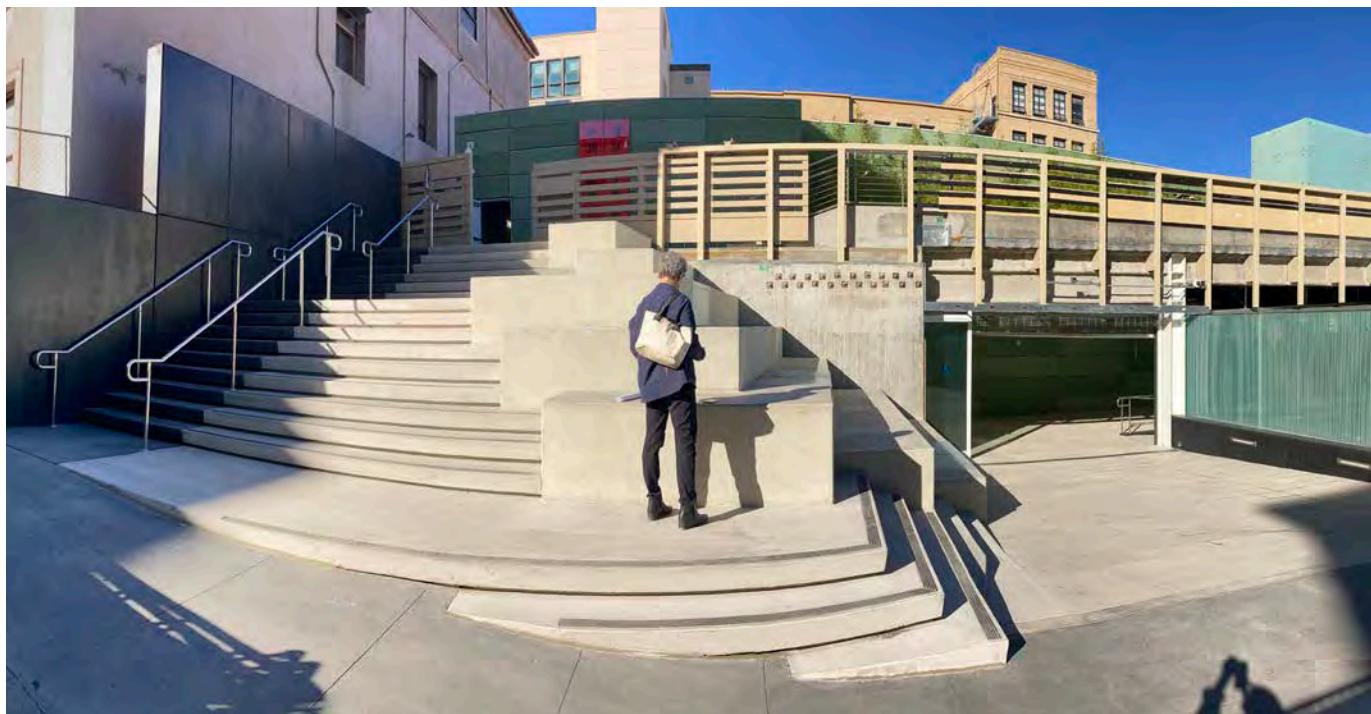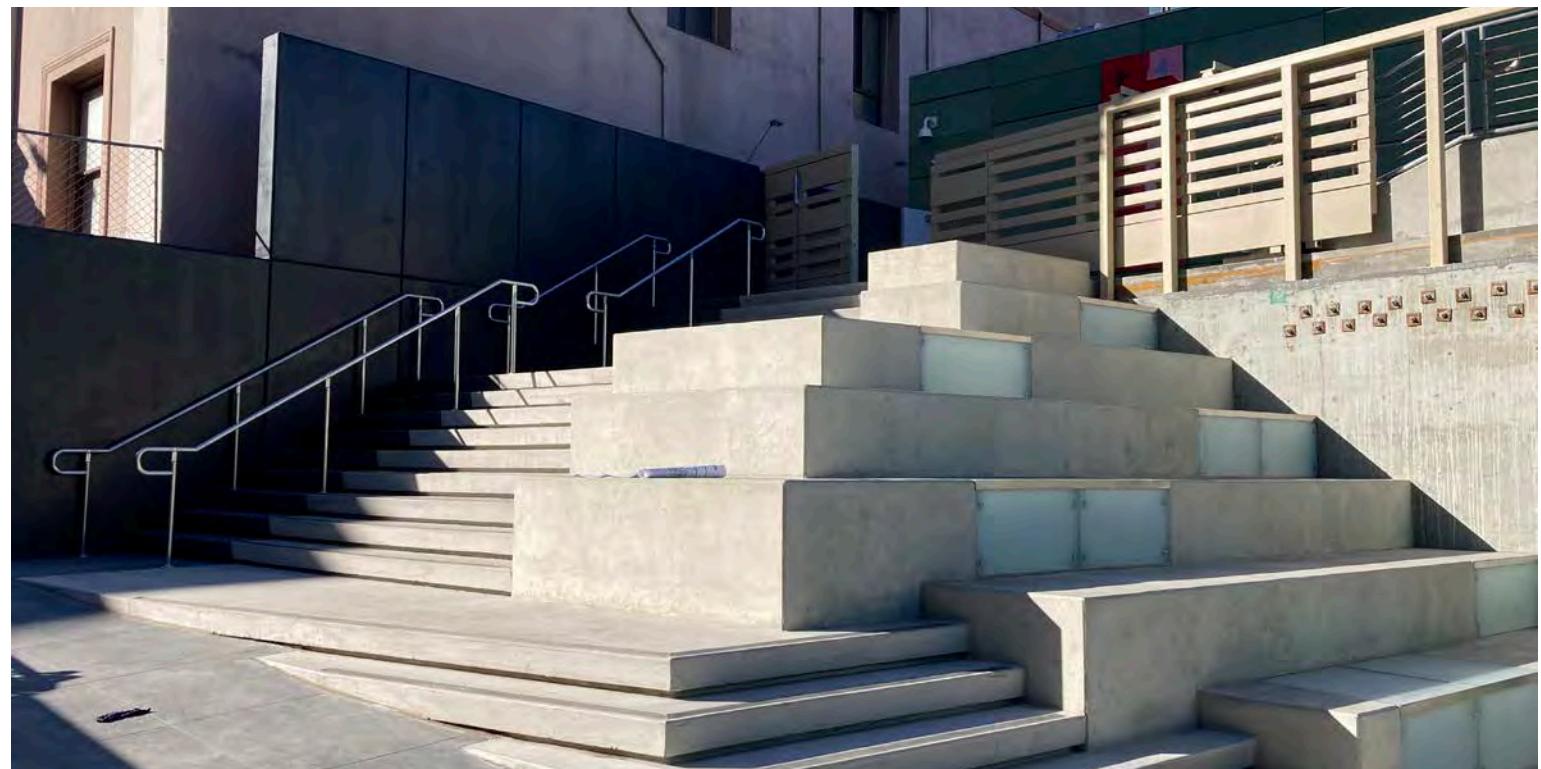


## SITE PHOTOS

CHINATOWN SUBWAY STATION GATE  
SMALL PROJECT REVIEW

# STOCKTON STREET


WASHINGTON STREET

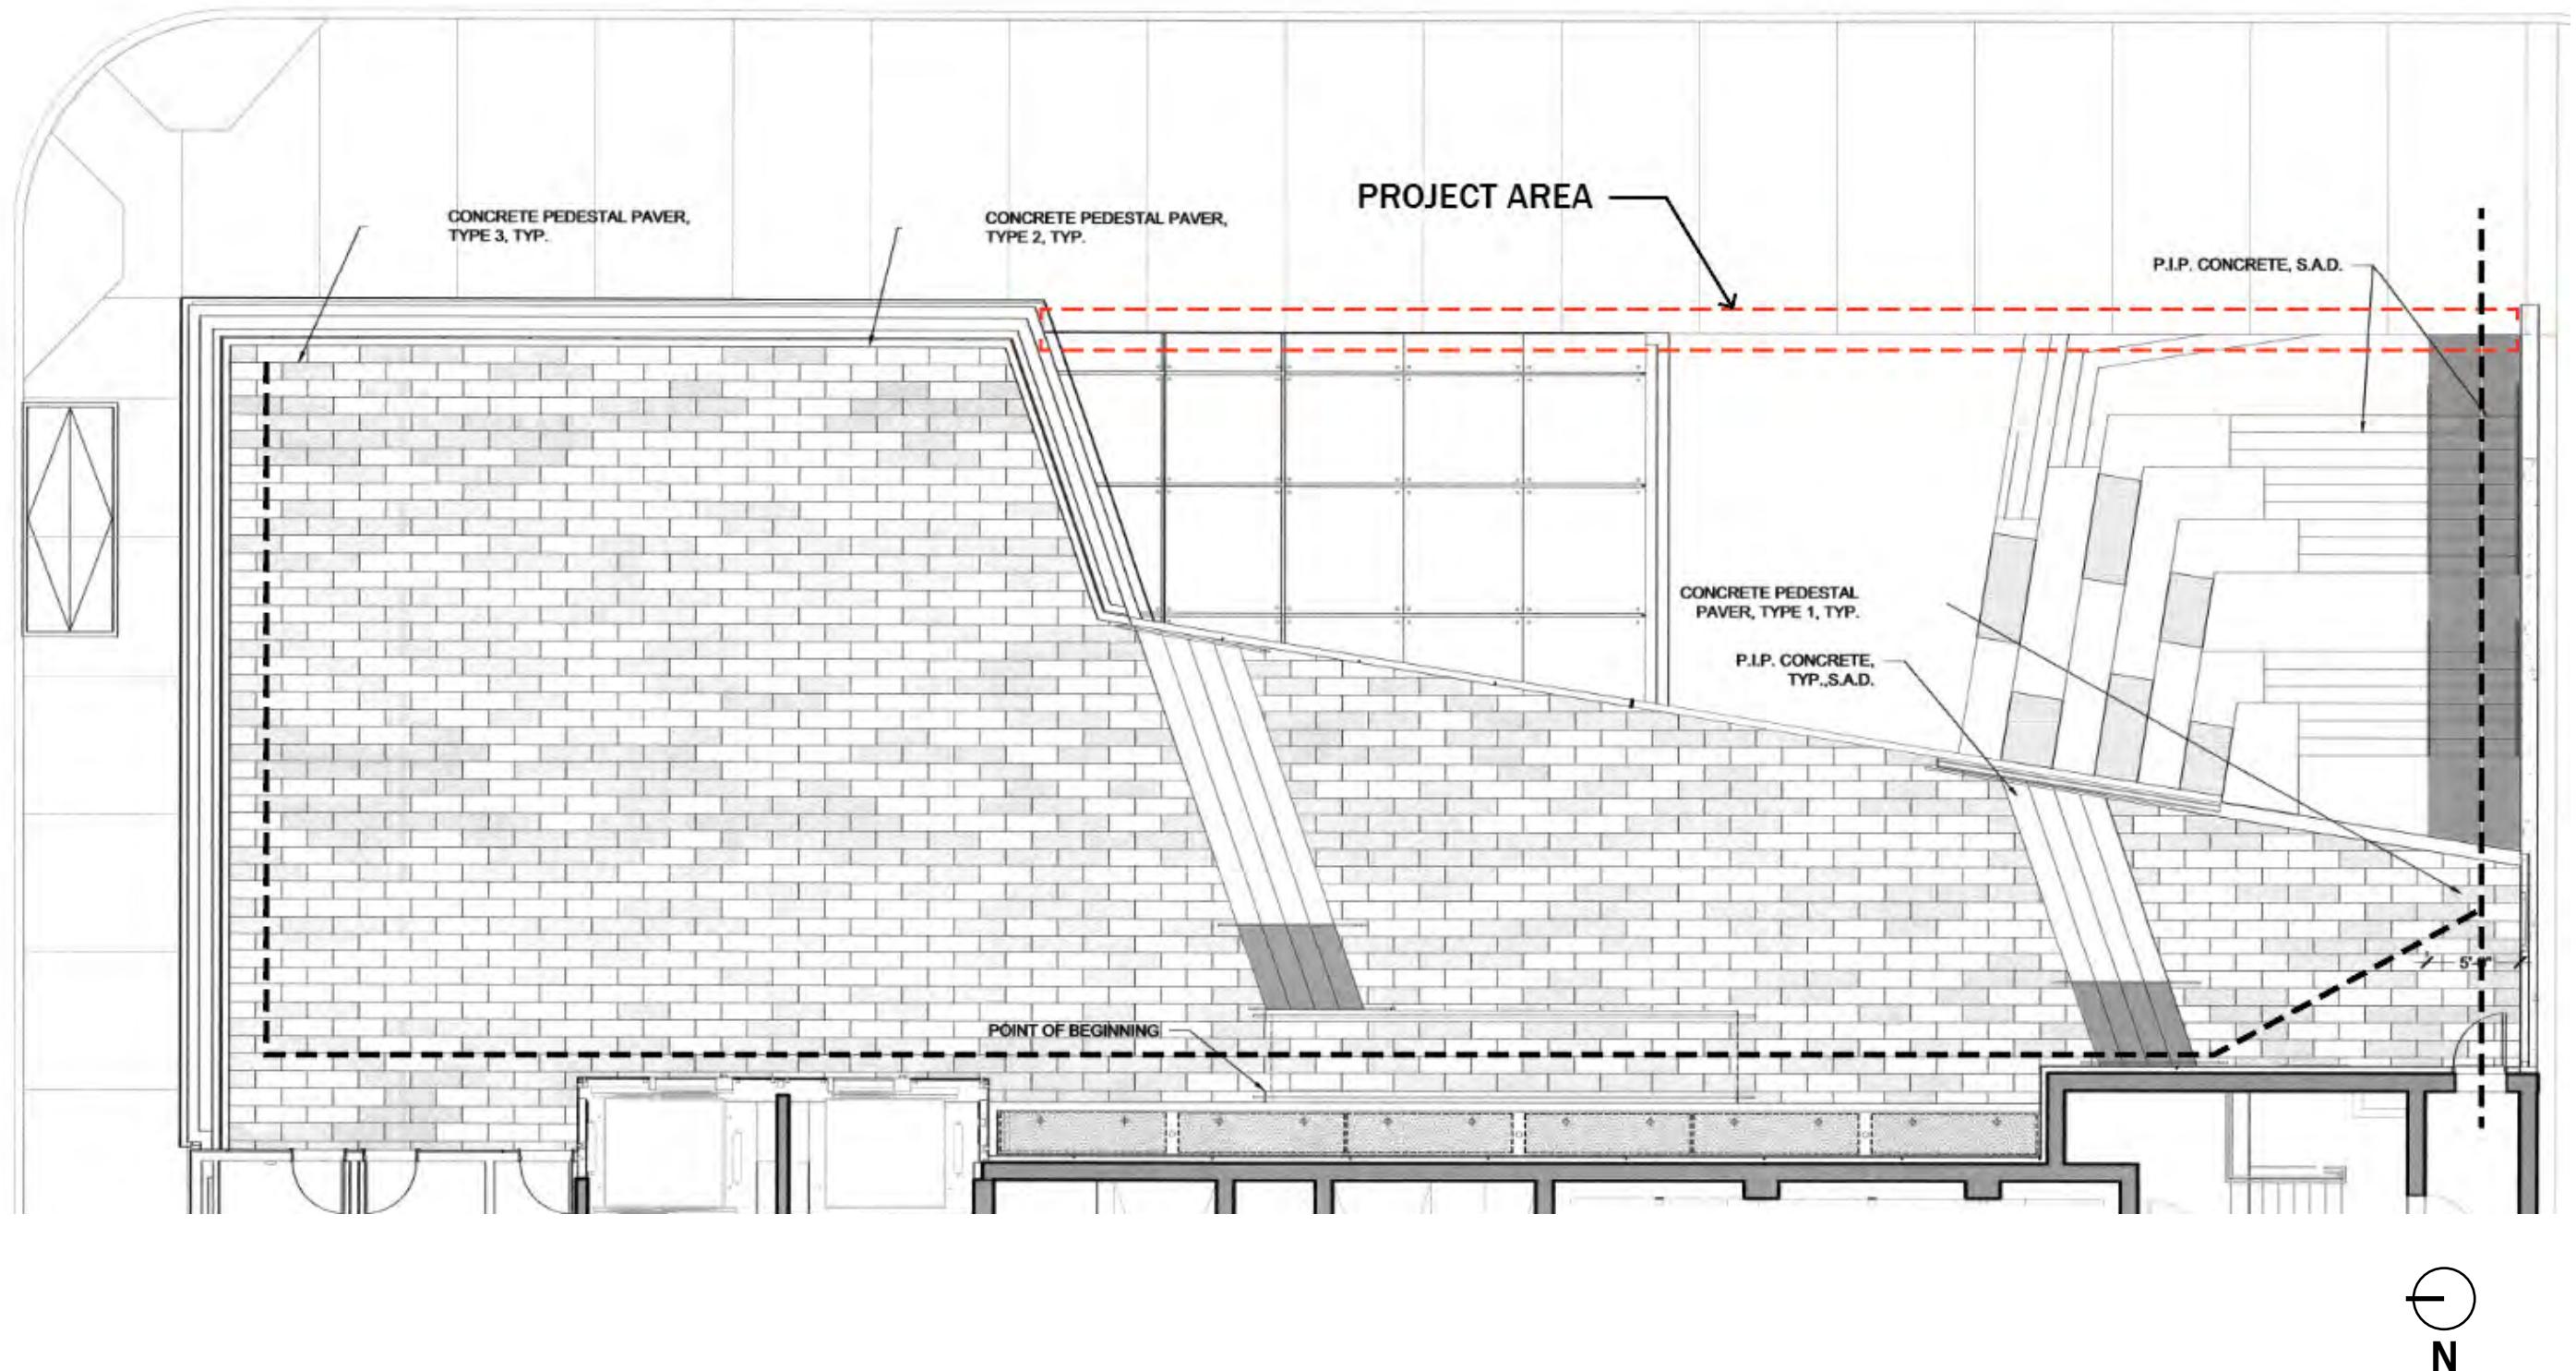

## SITE PLAN

CHINATOWN SUBWAY STATION GATE  
SMALL PROJECT REVIEW

STOCKTON STREET

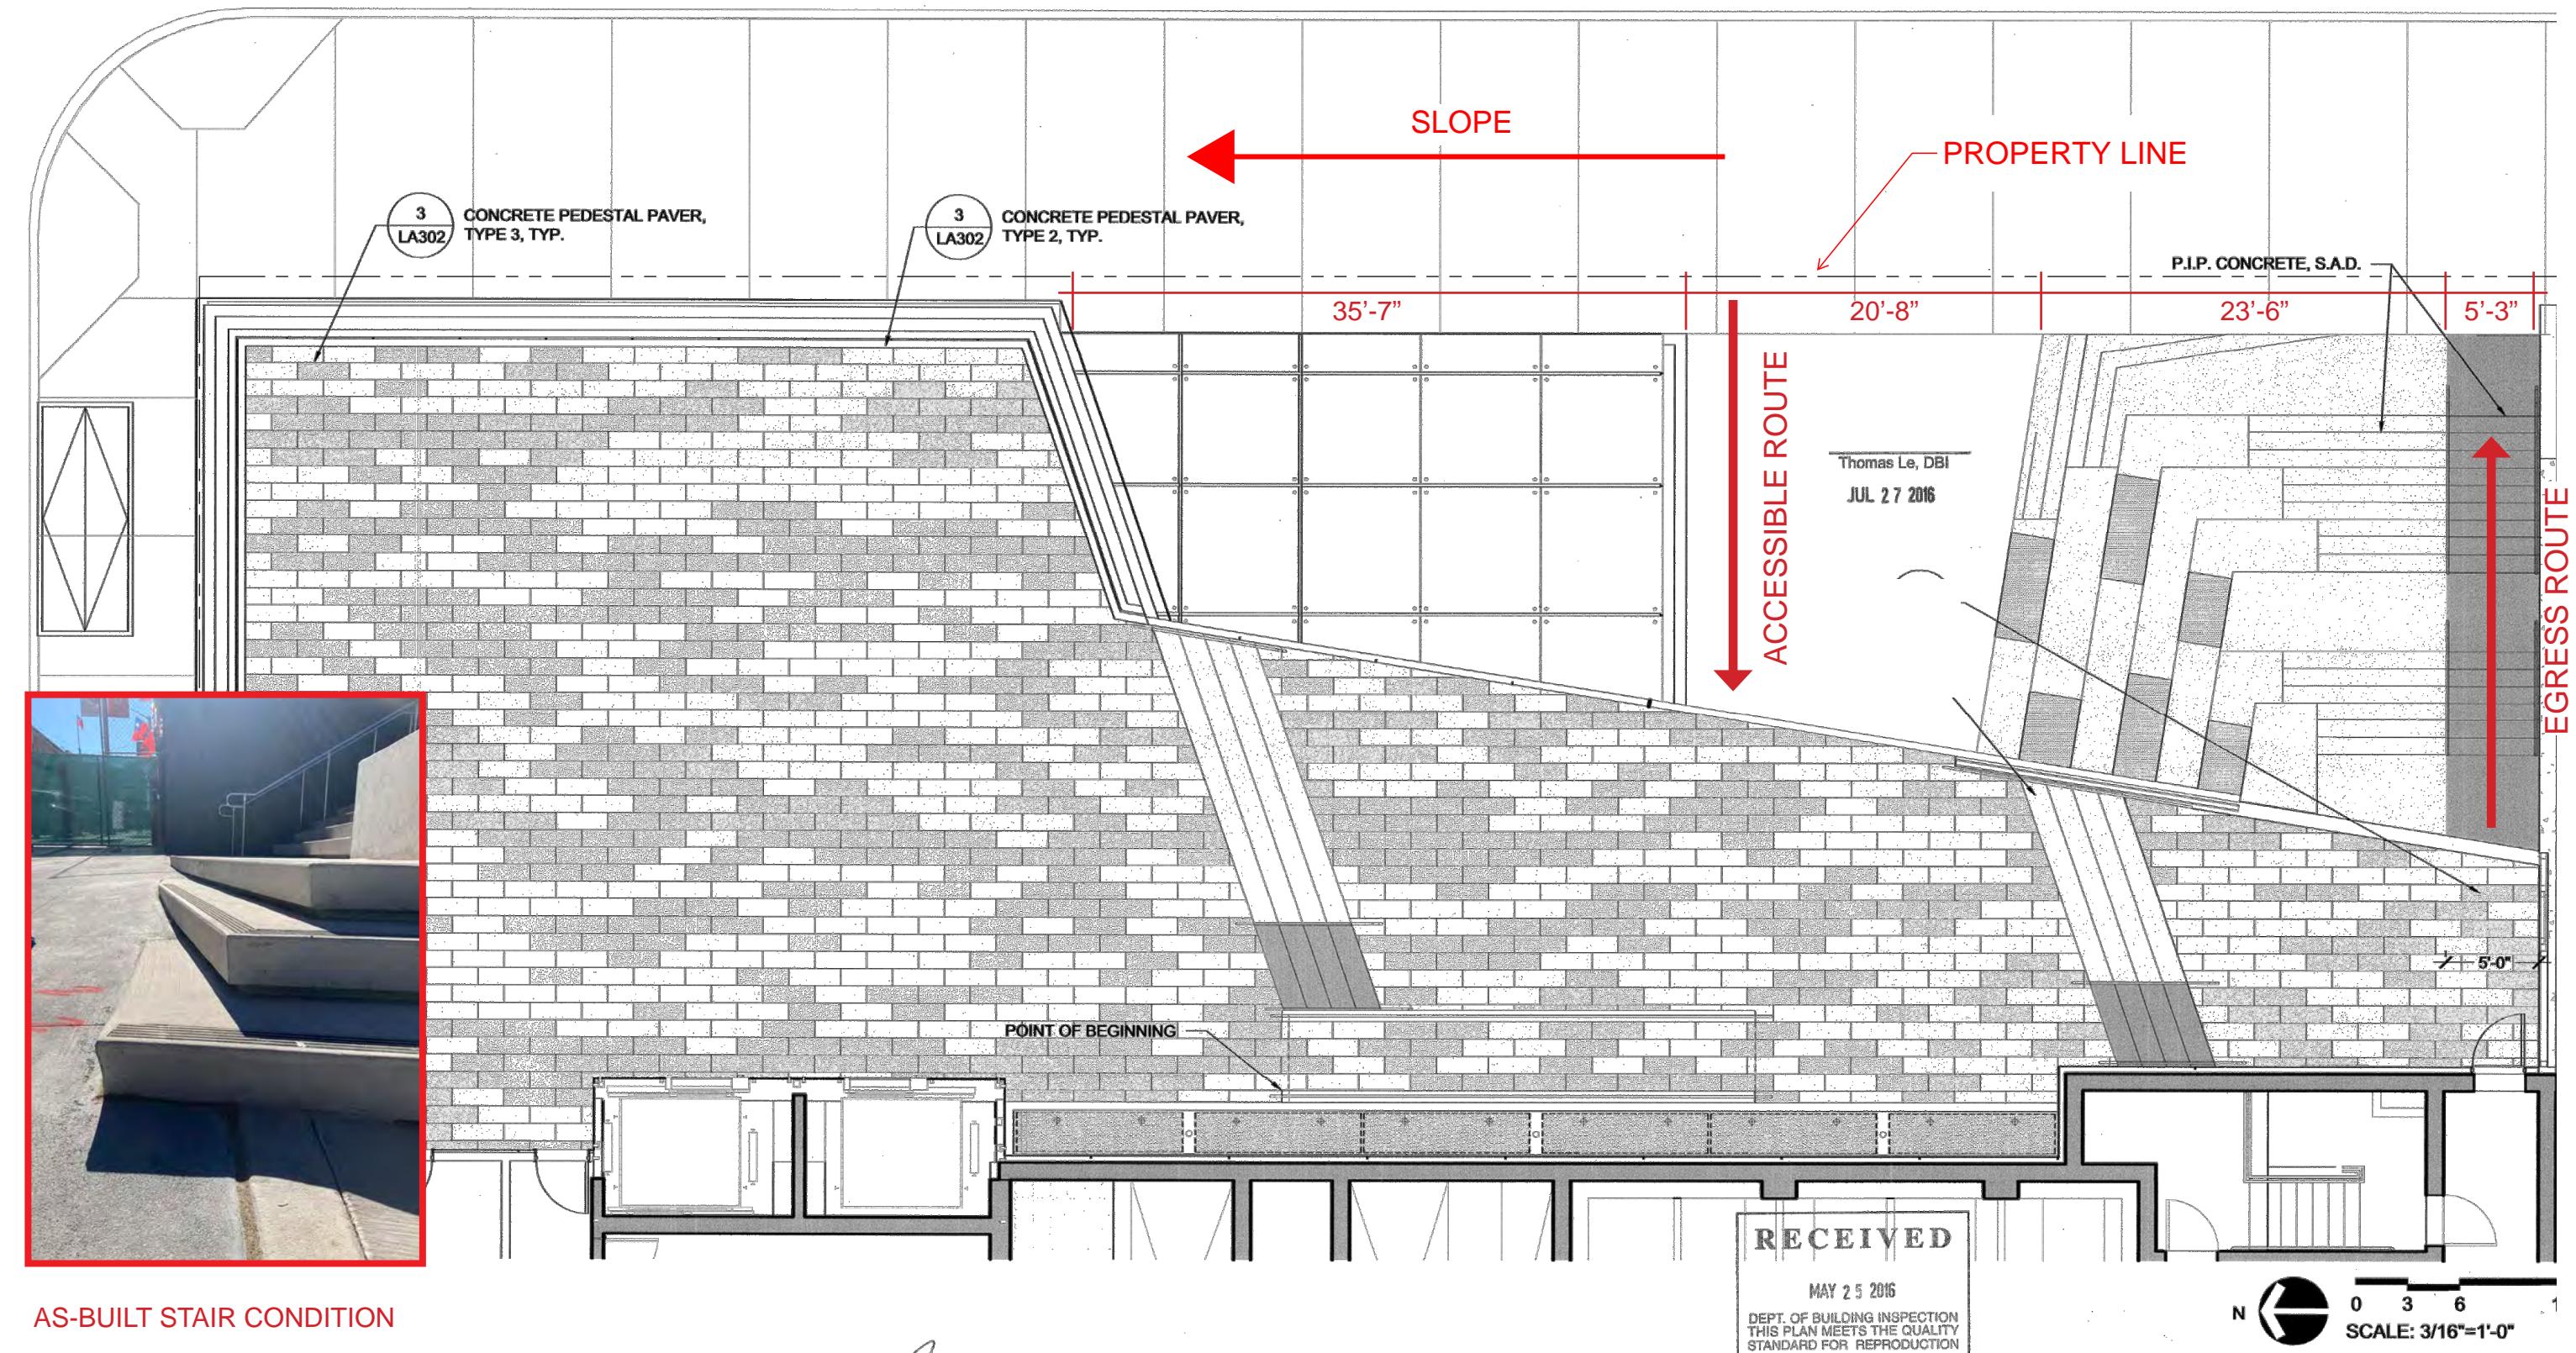


**OPPORTUNITIES & CONSTRAINTS**  
CHINATOWN SUBWAY STATION GATE  
SMALL PROJECT REVIEW

# SFMTA CHINATOWN STATION DESIGN CONCEPTS

## SLIDING GATE CONCEPT

- Bamboo-inspired panels
- Perforated metal panels

## ROLLING GATE CONCEPT

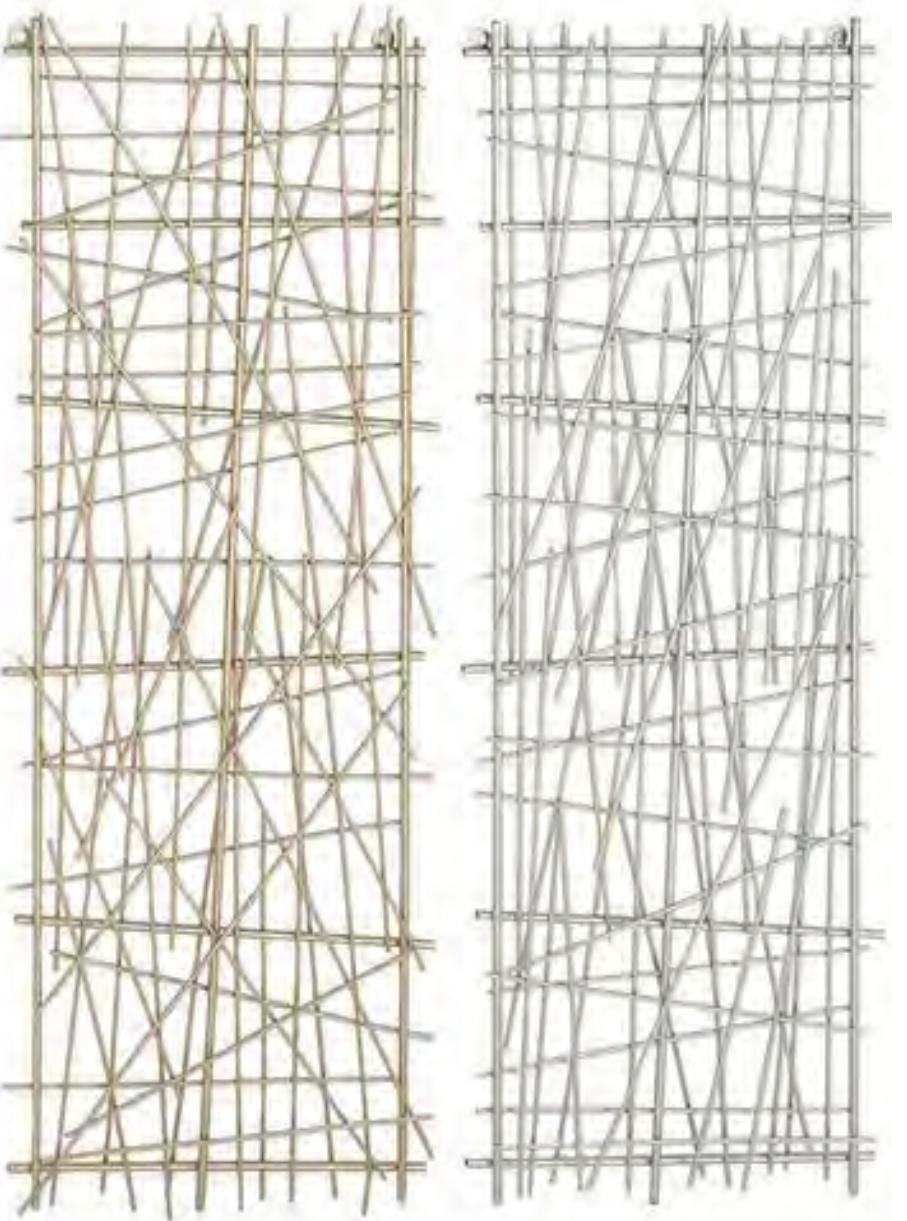

**PRECEDENT IMAGERY & MATERIAL RESEARCH**  
CHINATOWN SUBWAY STATION GATE  
SMALL PROJECT REVIEW




open position





closed position

**BAMBOO-INSPIRED SLIDING GATES**  
CHINATOWN SUBWAY STATION GATE  
SMALL PROJECT REVIEW

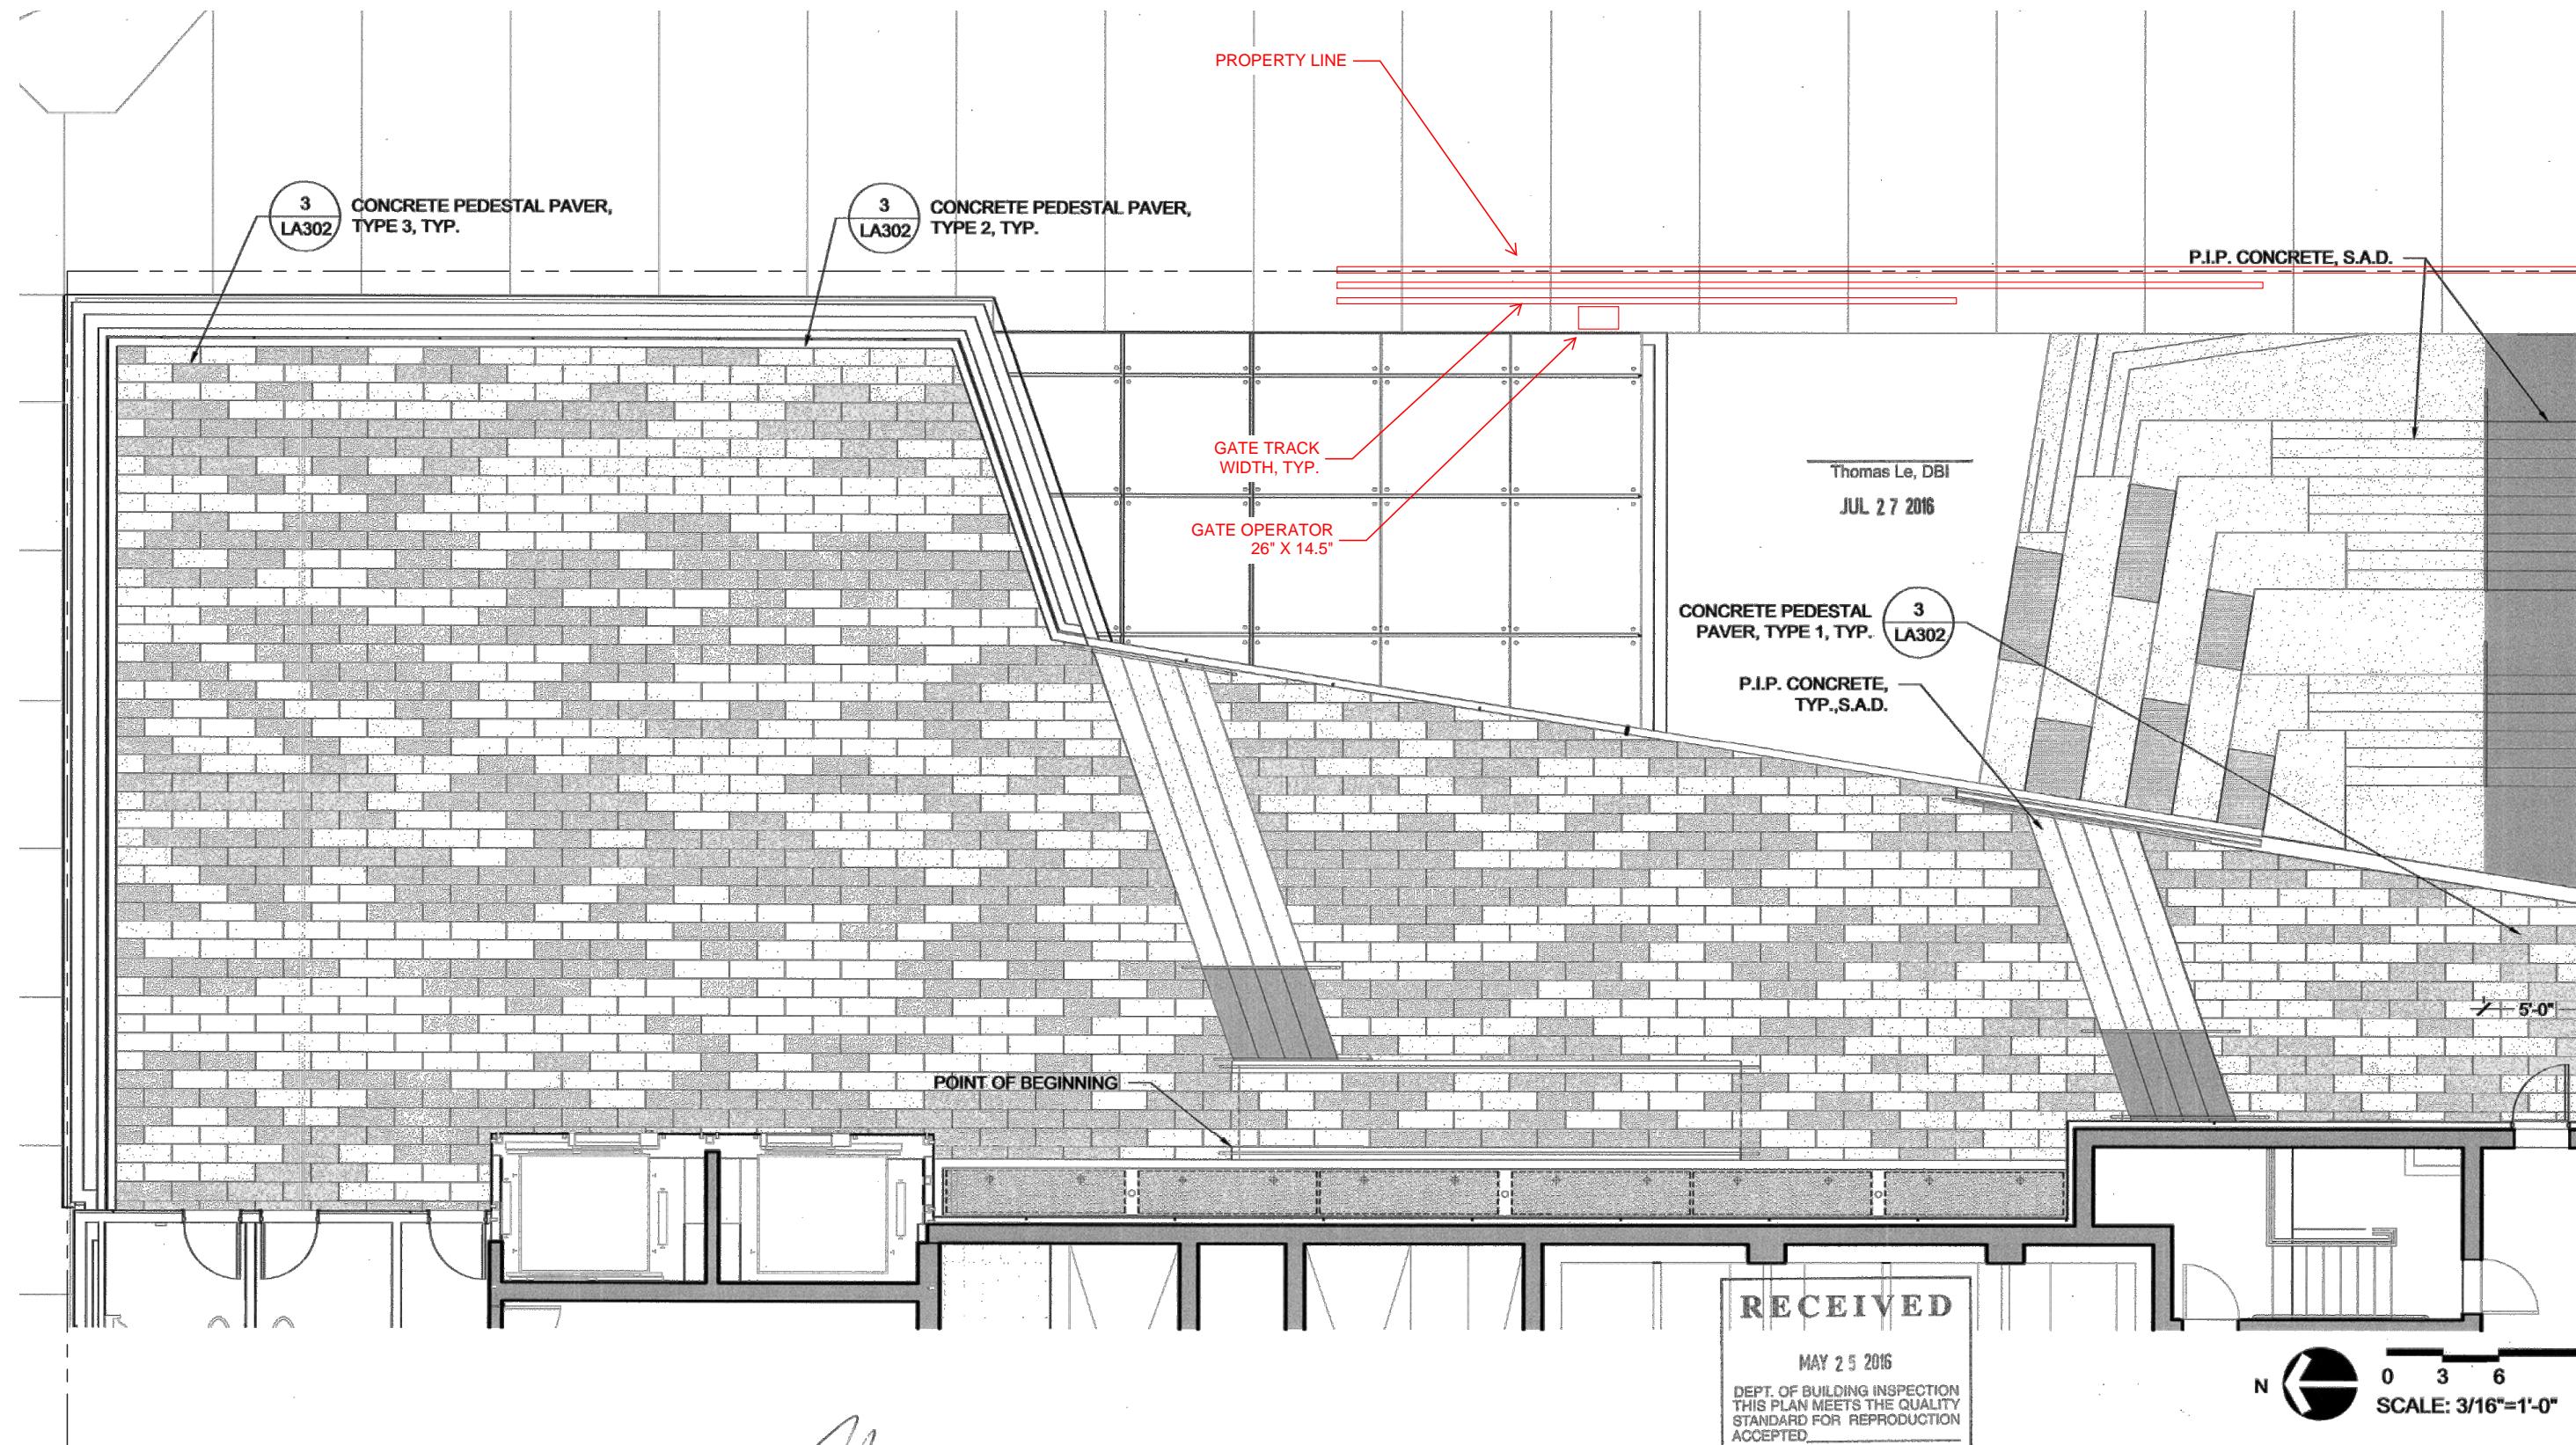


## PRELIMINARY GATE TRACK LAYOUT (PLAN)

CHINATOWN SUBWAY STATION GATE  
SMALL PROJECT REVIEW

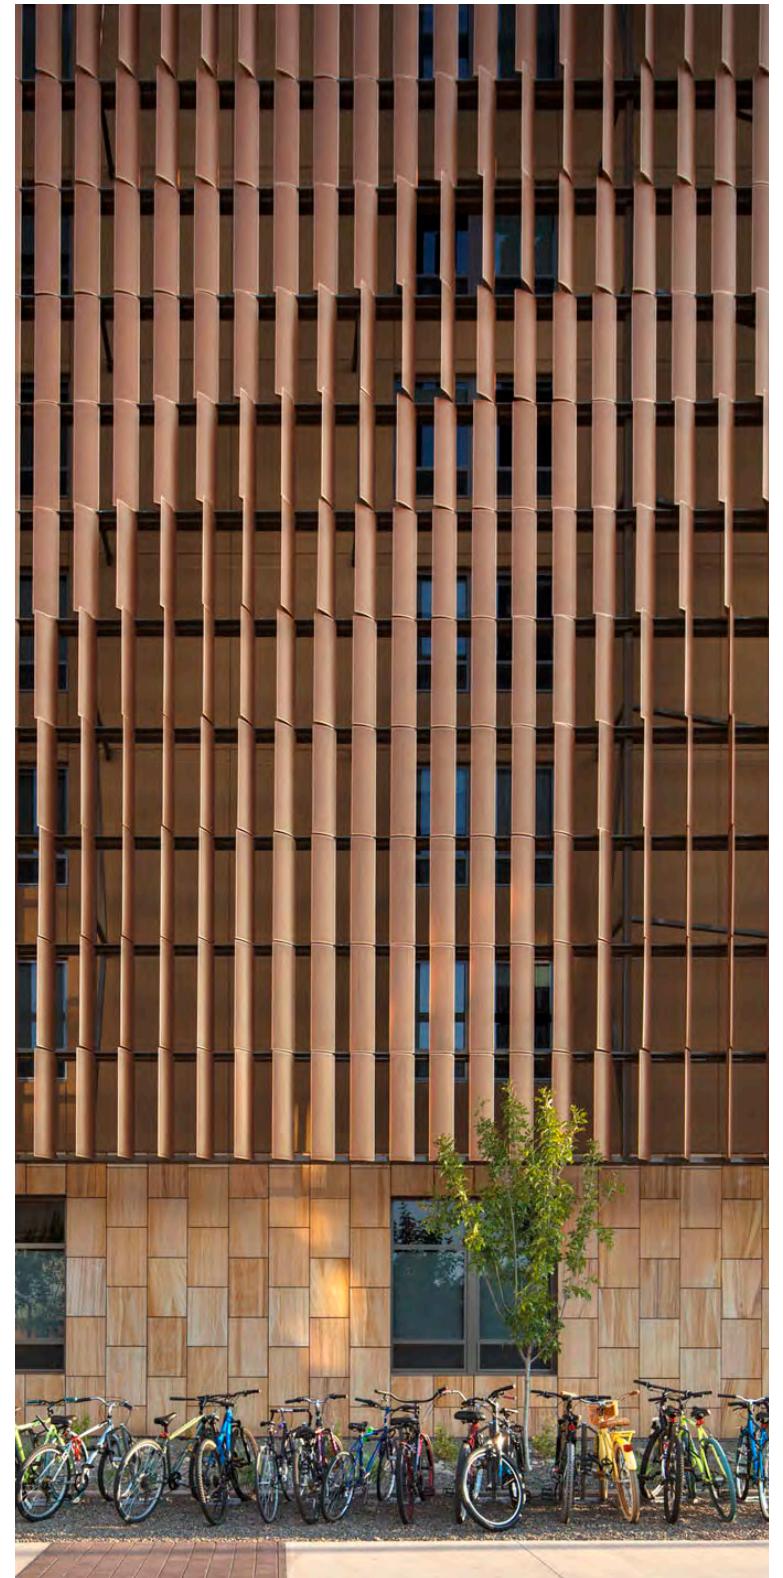
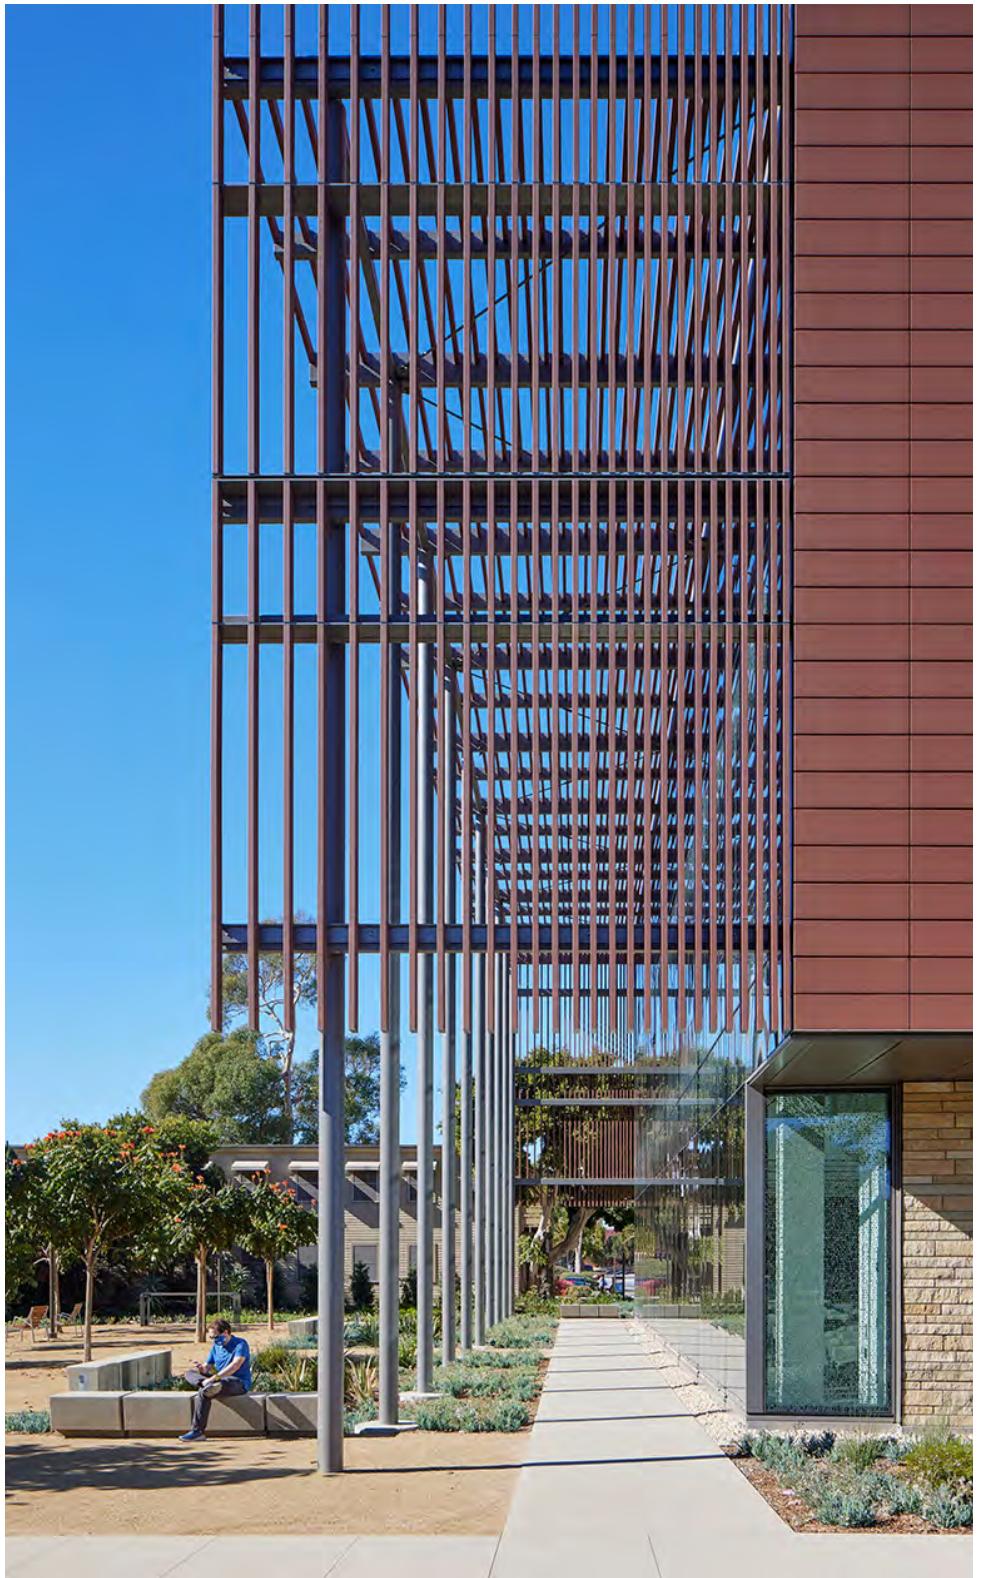


## MATERIAL RESEARCH - TERRACOTTA BAGUETTES

CHINATOWN SUBWAY STATION GATE  
SMALL PROJECT REVIEW

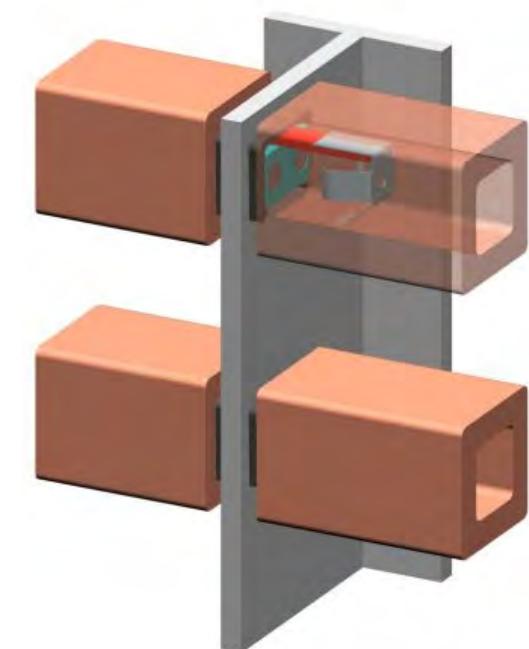

**MATERIAL RESEARCH - CONNECTIONS**  
CHINATOWN SUBWAY STATION GATE  
SMALL PROJECT REVIEW

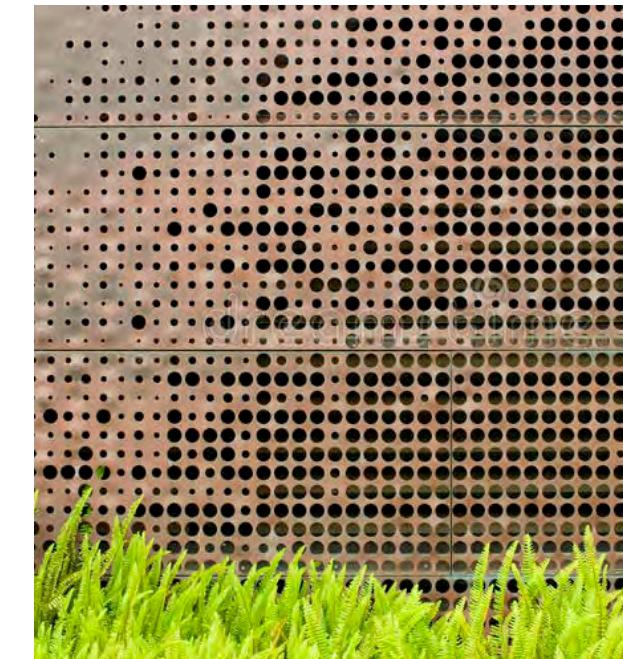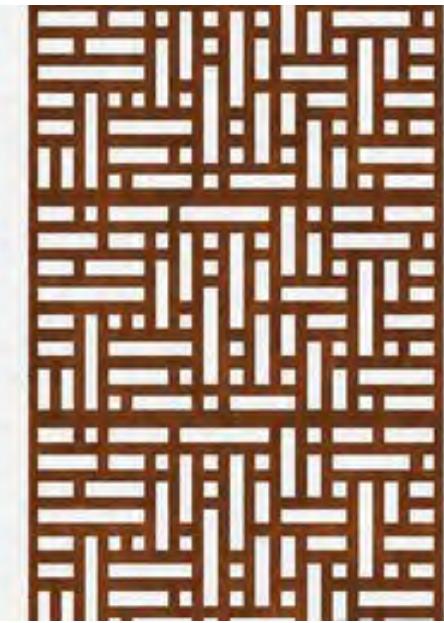

**PRECEDENT IMAGERY & MATERIAL RESEARCH - PERFORATED METAL SCREEN**  
CHINATOWN SUBWAY STATION GATE  
SMALL PROJECT REVIEW



open position



closed position



## PERFORATED METAL SCREEN

CHINATOWN SUBWAY STATION GATE  
SMALL PROJECT REVIEW




## PERFORATED METAL SCREEN

CHINATOWN SUBWAY STATION GATE  
SMALL PROJECT REVIEW

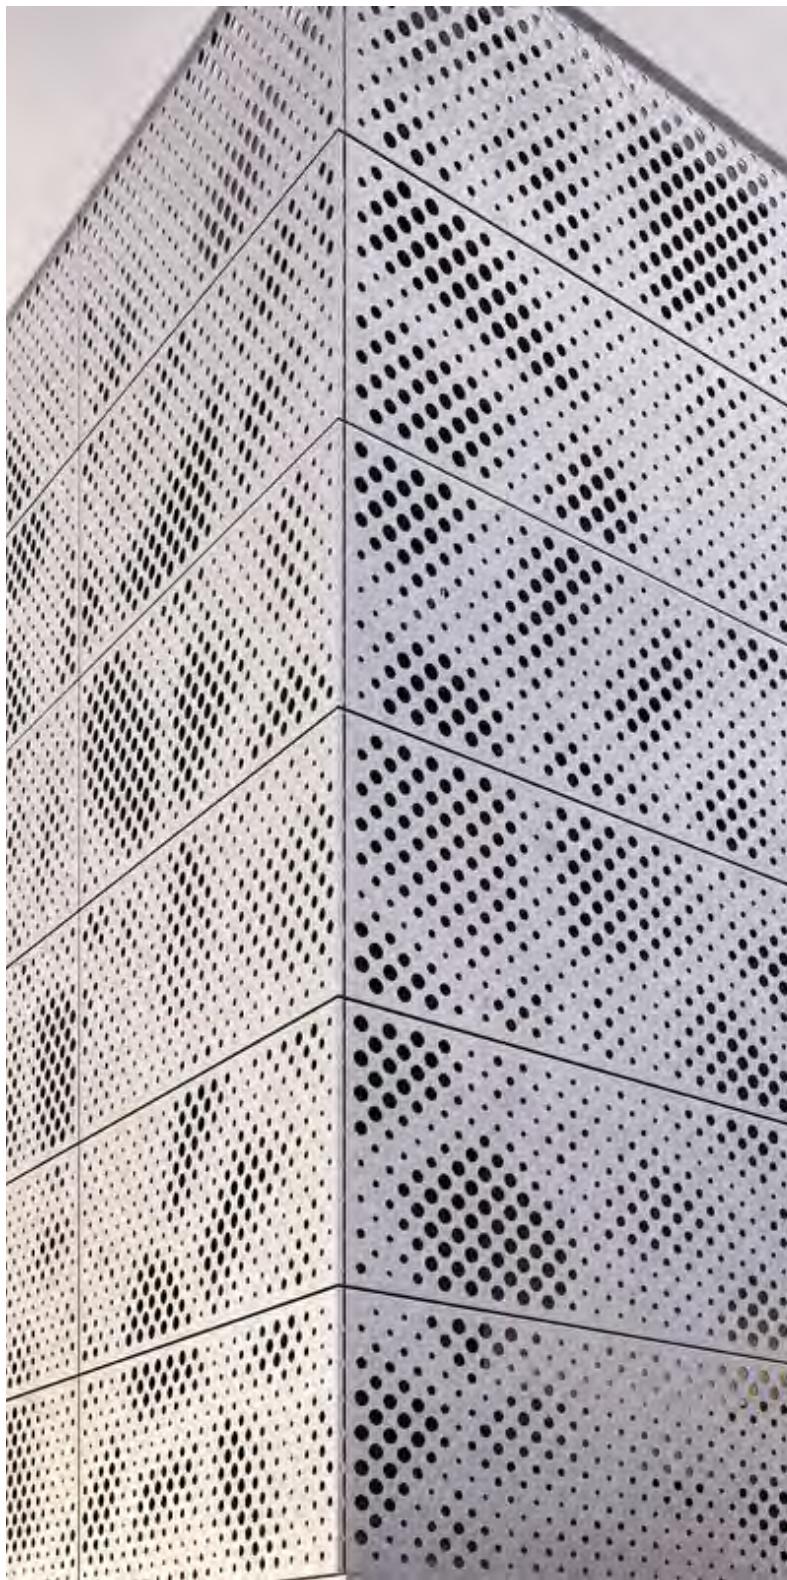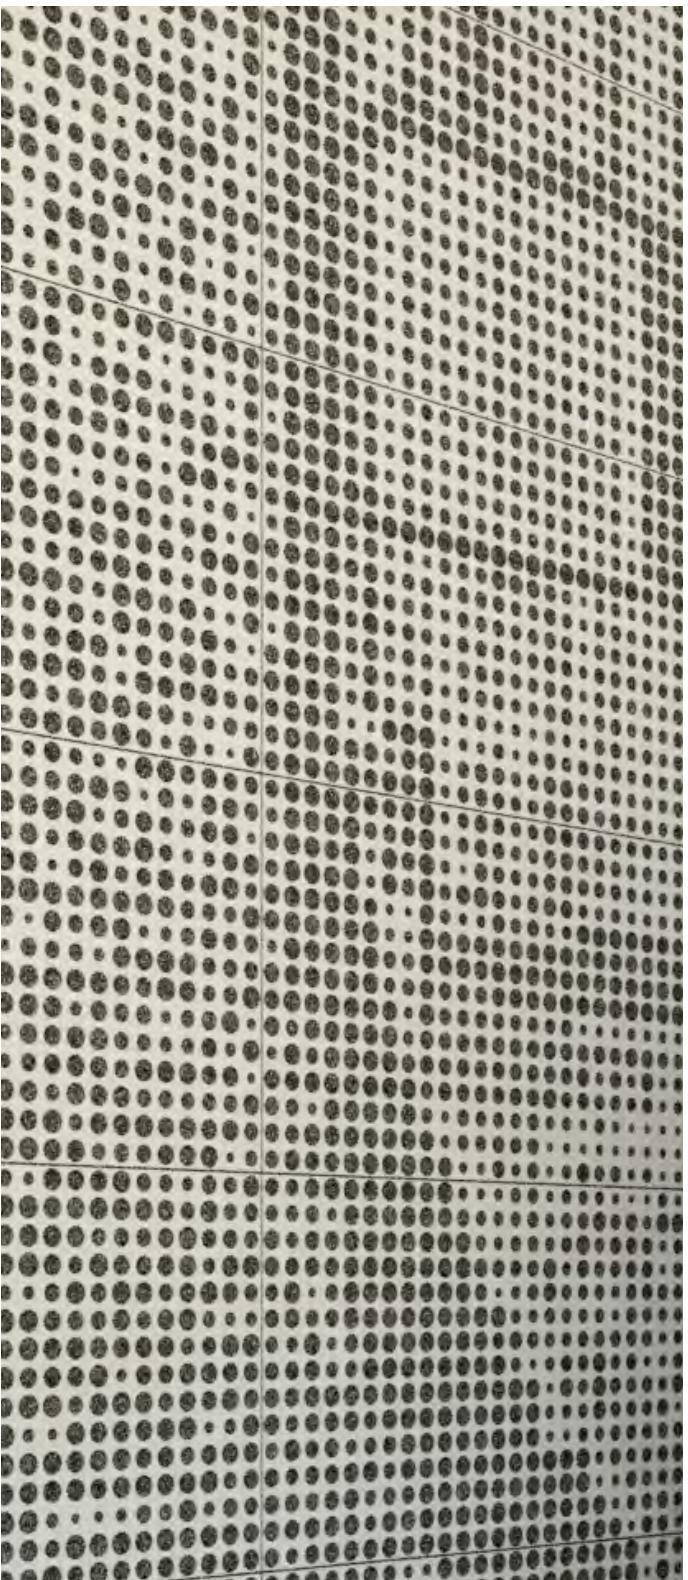

**MATERIAL RESEARCH -PERFORATED METAL SCREEN**  
CHINATOWN SUBWAY STATION GATE  
SMALL PROJECT REVIEW

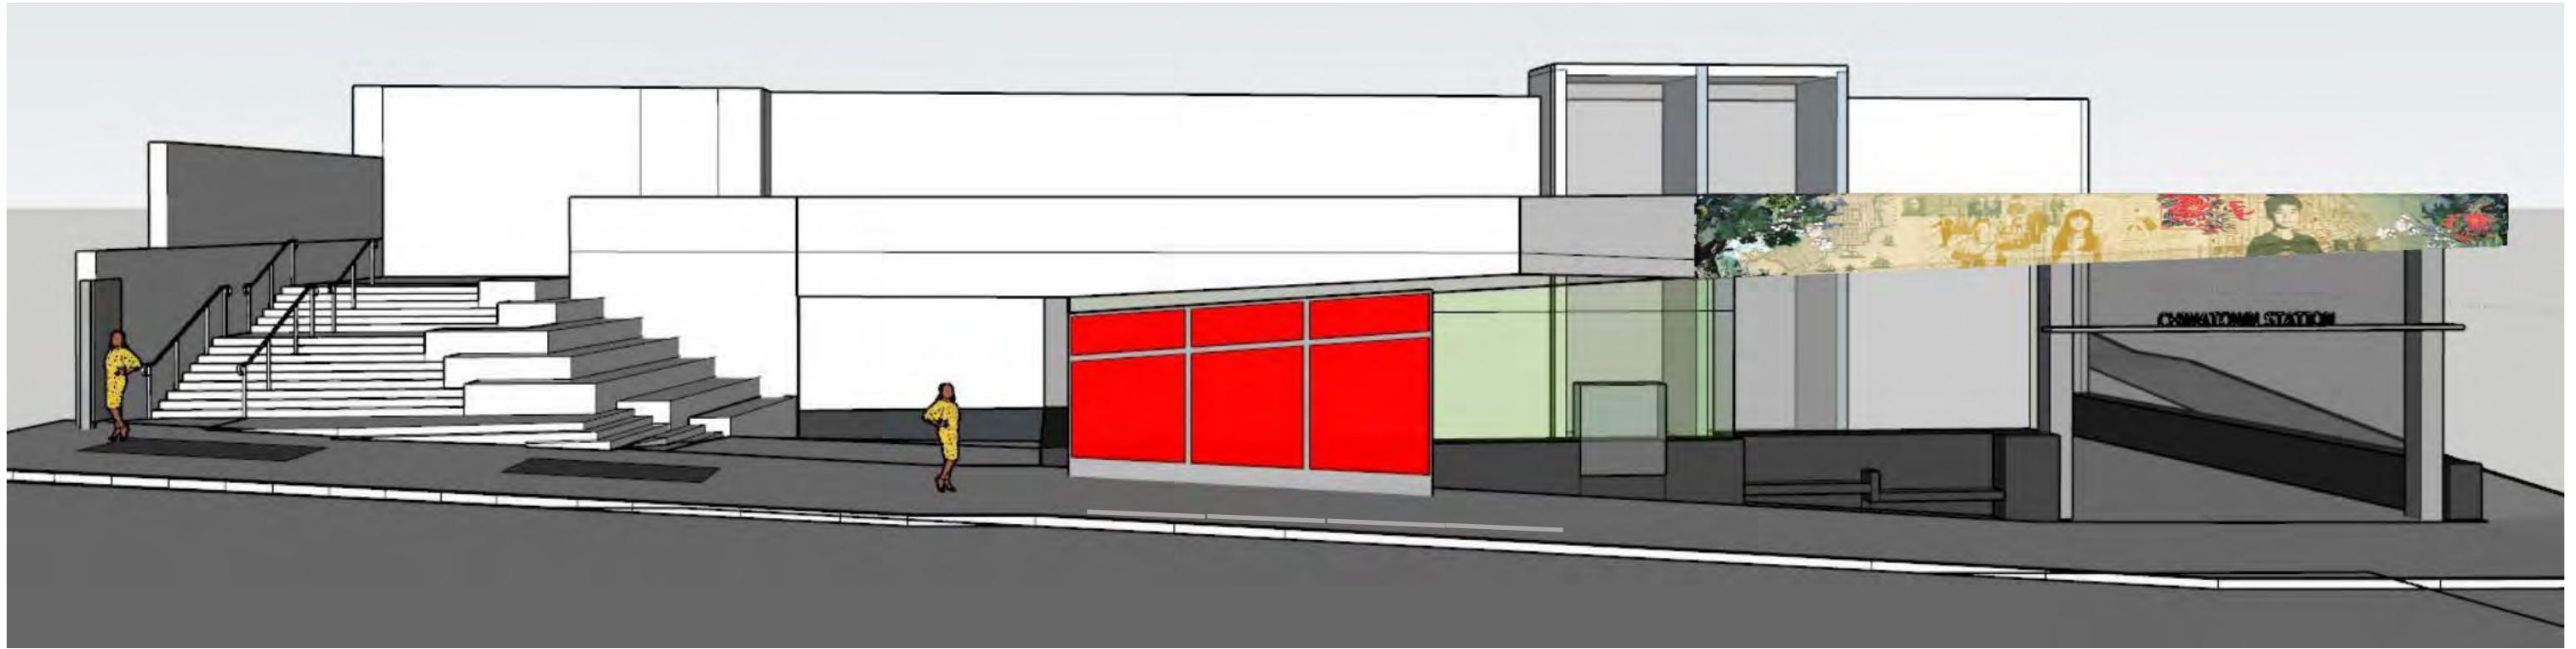


open position



closed position

## MATERIAL RESEARCH - POLYCARBONATE SCREENS

CHINATOWN SUBWAY STATION GATE  
SMALL PROJECT REVIEW

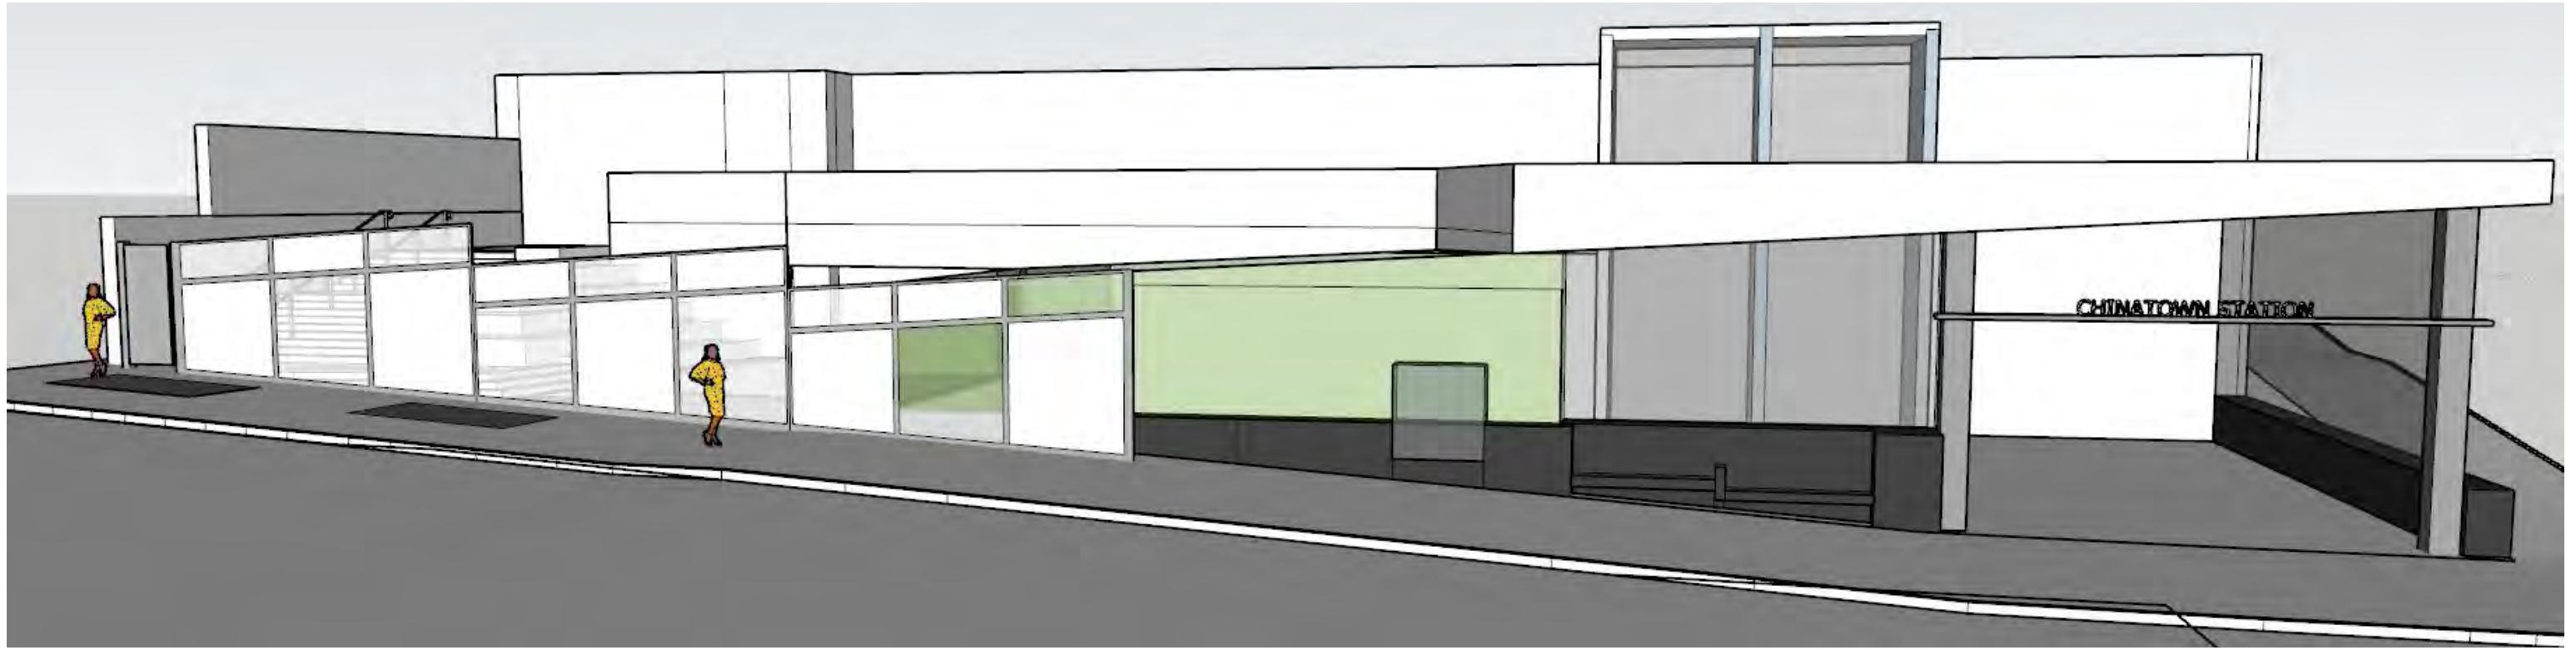

polycarbonate alt.



polycarbonate material



PALGARD polycarbonate


## MATERIAL RESEARCH - POLYCARBONATE SCREENS

CHINATOWN SUBWAY STATION GATE  
SMALL PROJECT REVIEW





## TELESCOPIC GATE PRECEDENTS

CHINATOWN SUBWAY STATION GATE  
SMALL PROJECT REVIEW

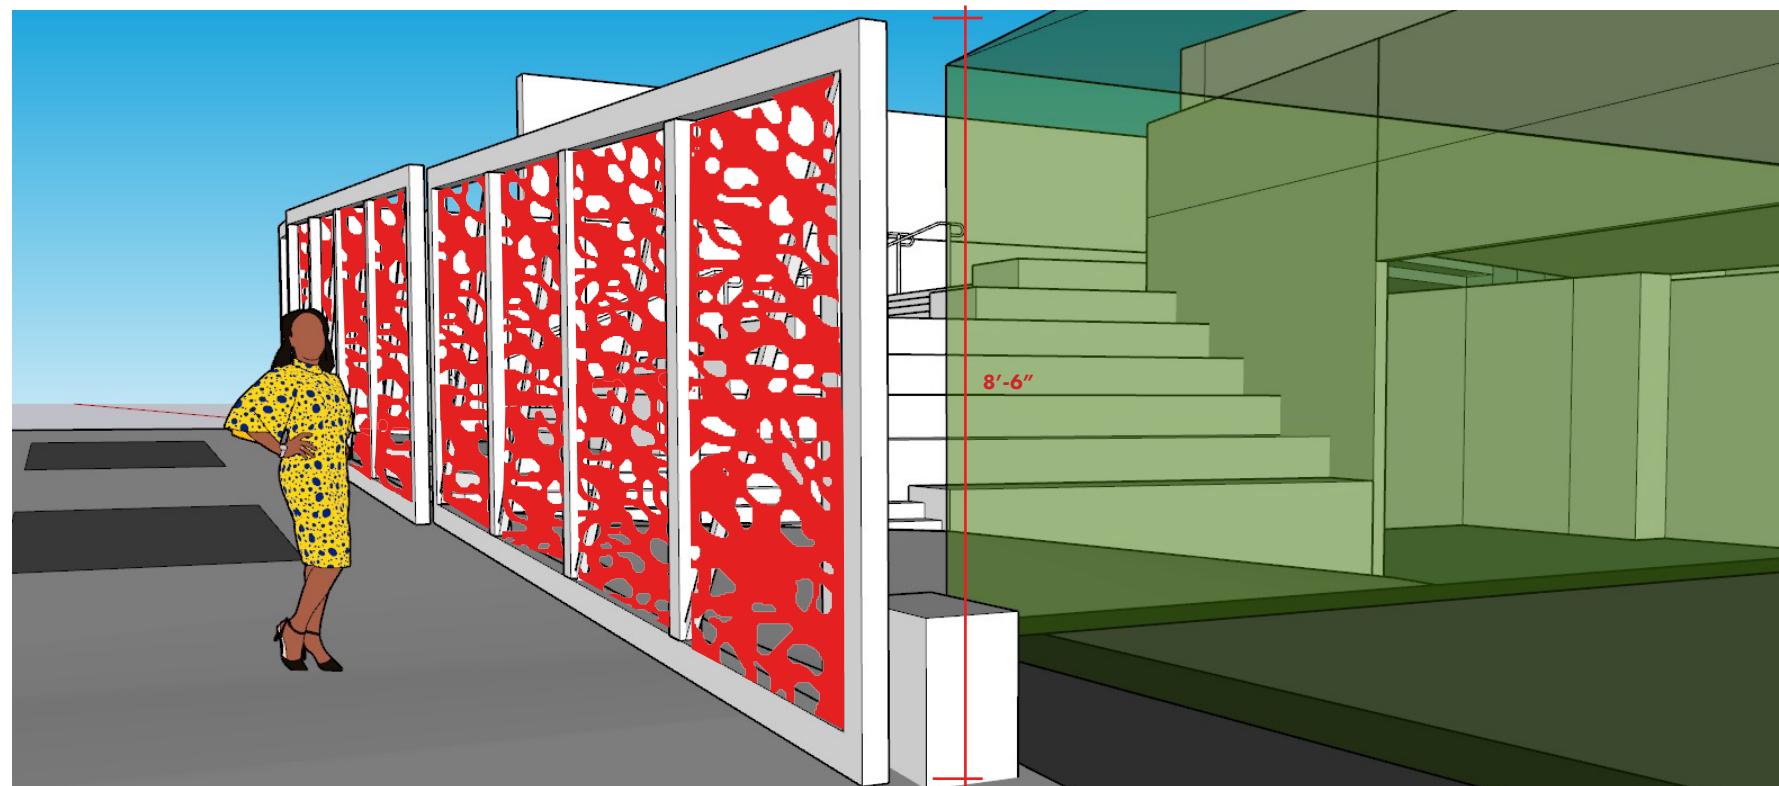



## PERFORATED METAL SCREEN

CHINATOWN SUBWAY STATION GATE  
SMALL PROJECT REVIEW

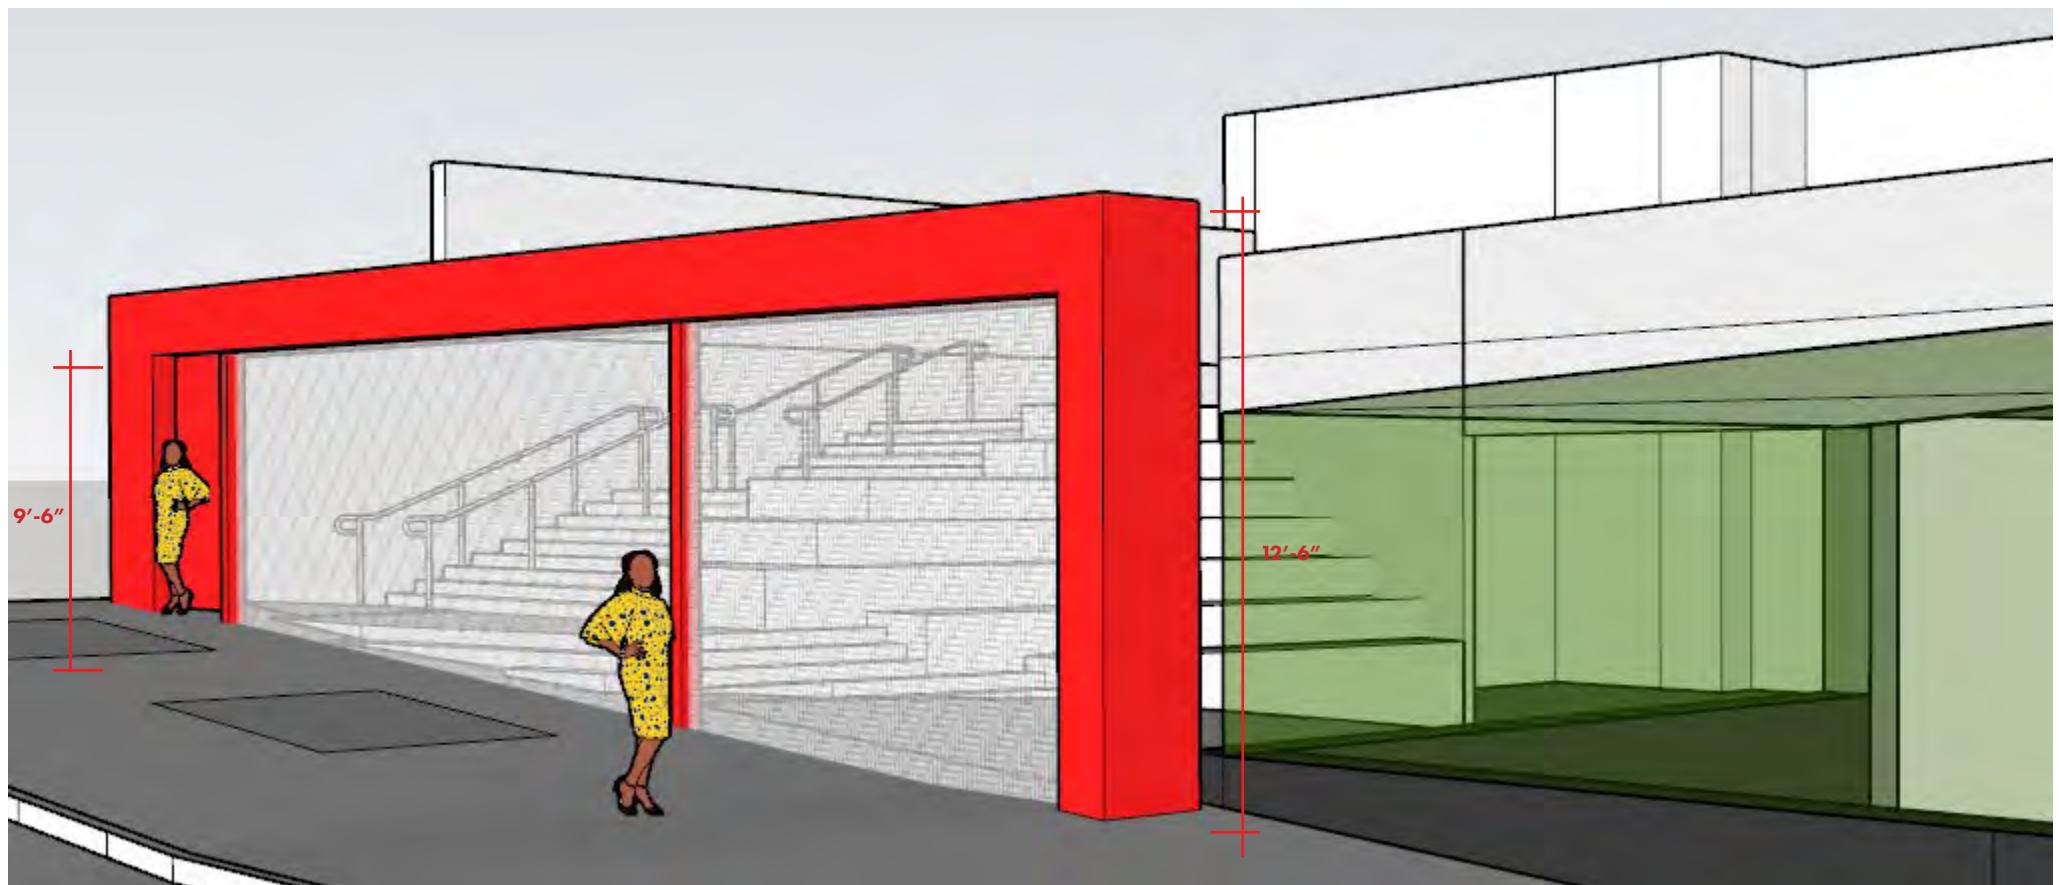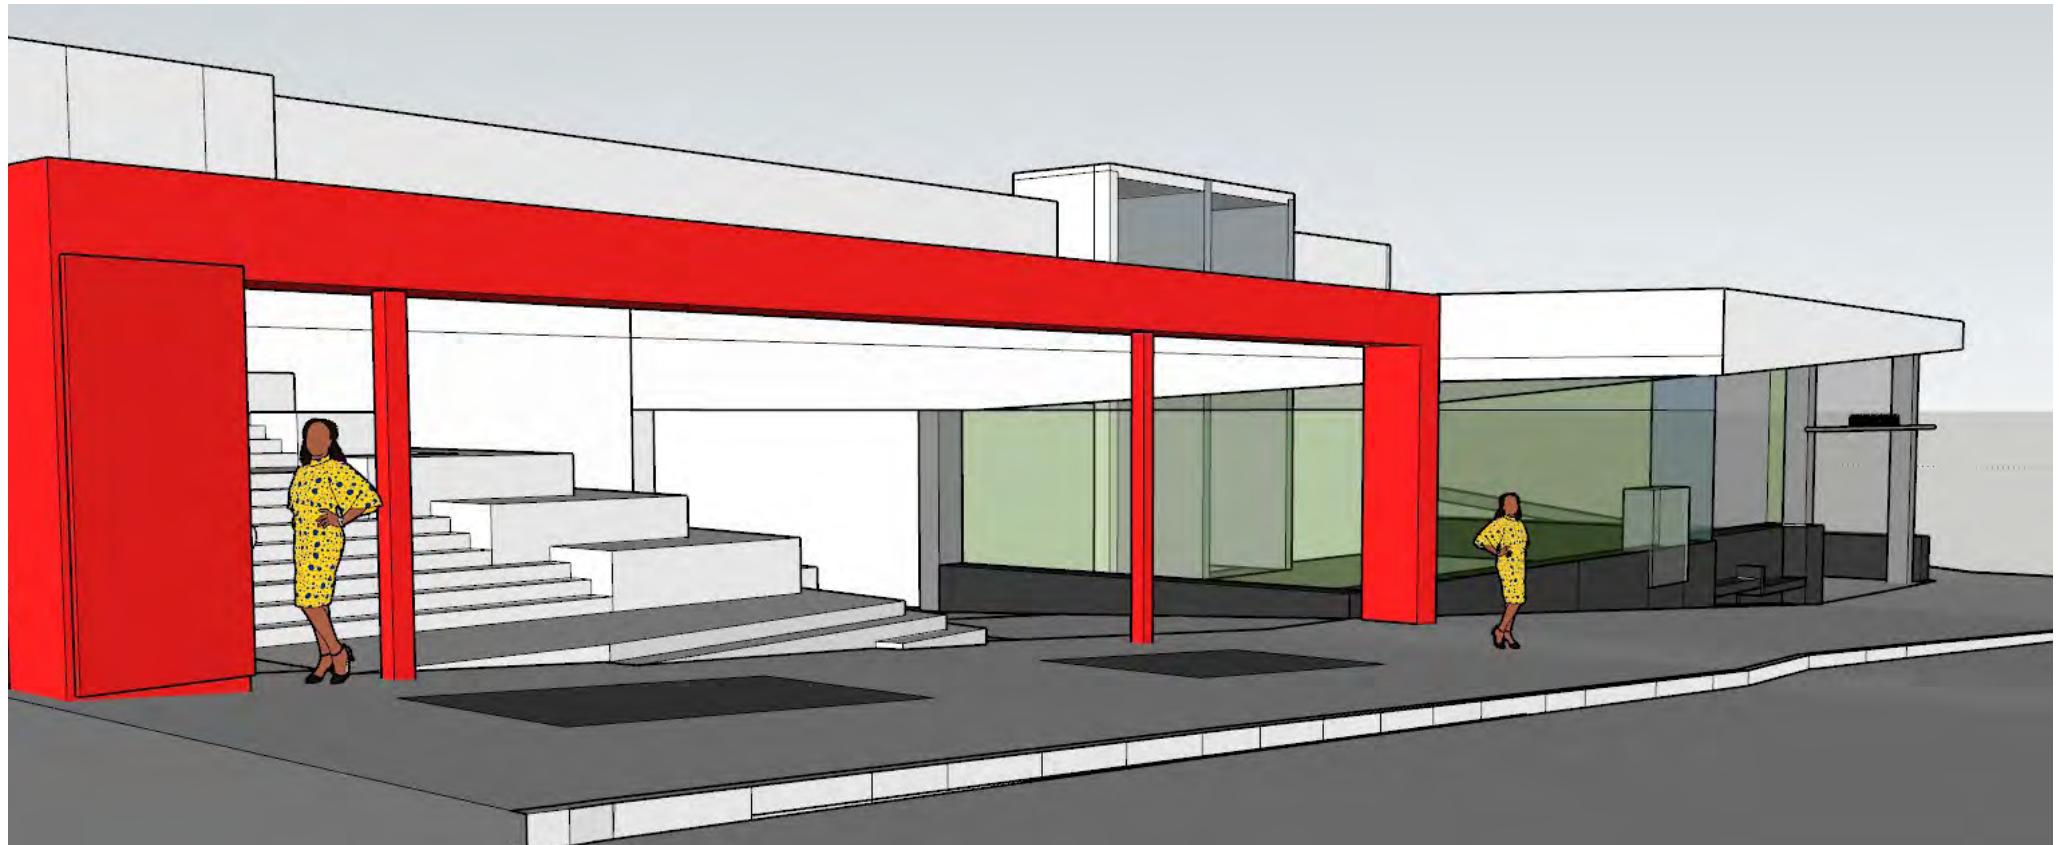

**GATEWAY WITH ROLLING SECURITY GRILLE**  
CHINATOWN SUBWAY STATION GATE  
SMALL PROJECT REVIEW


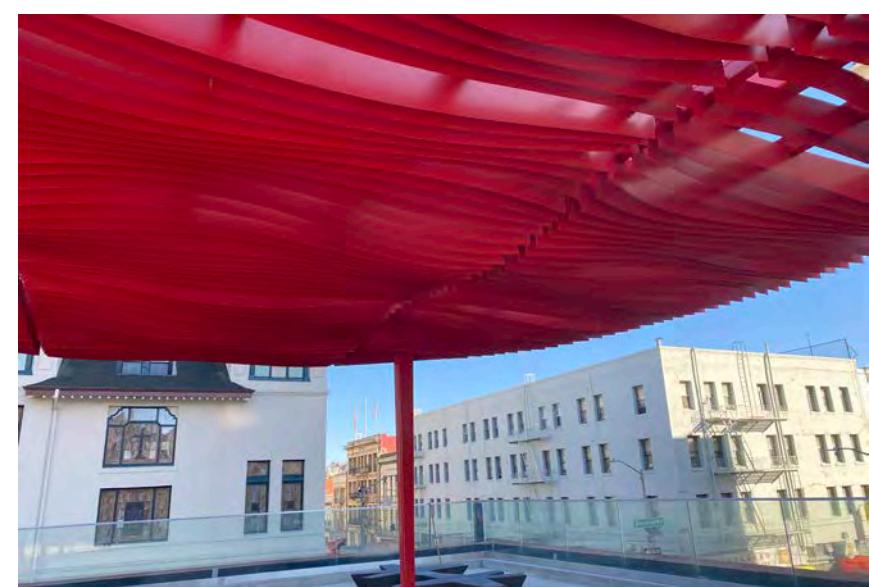


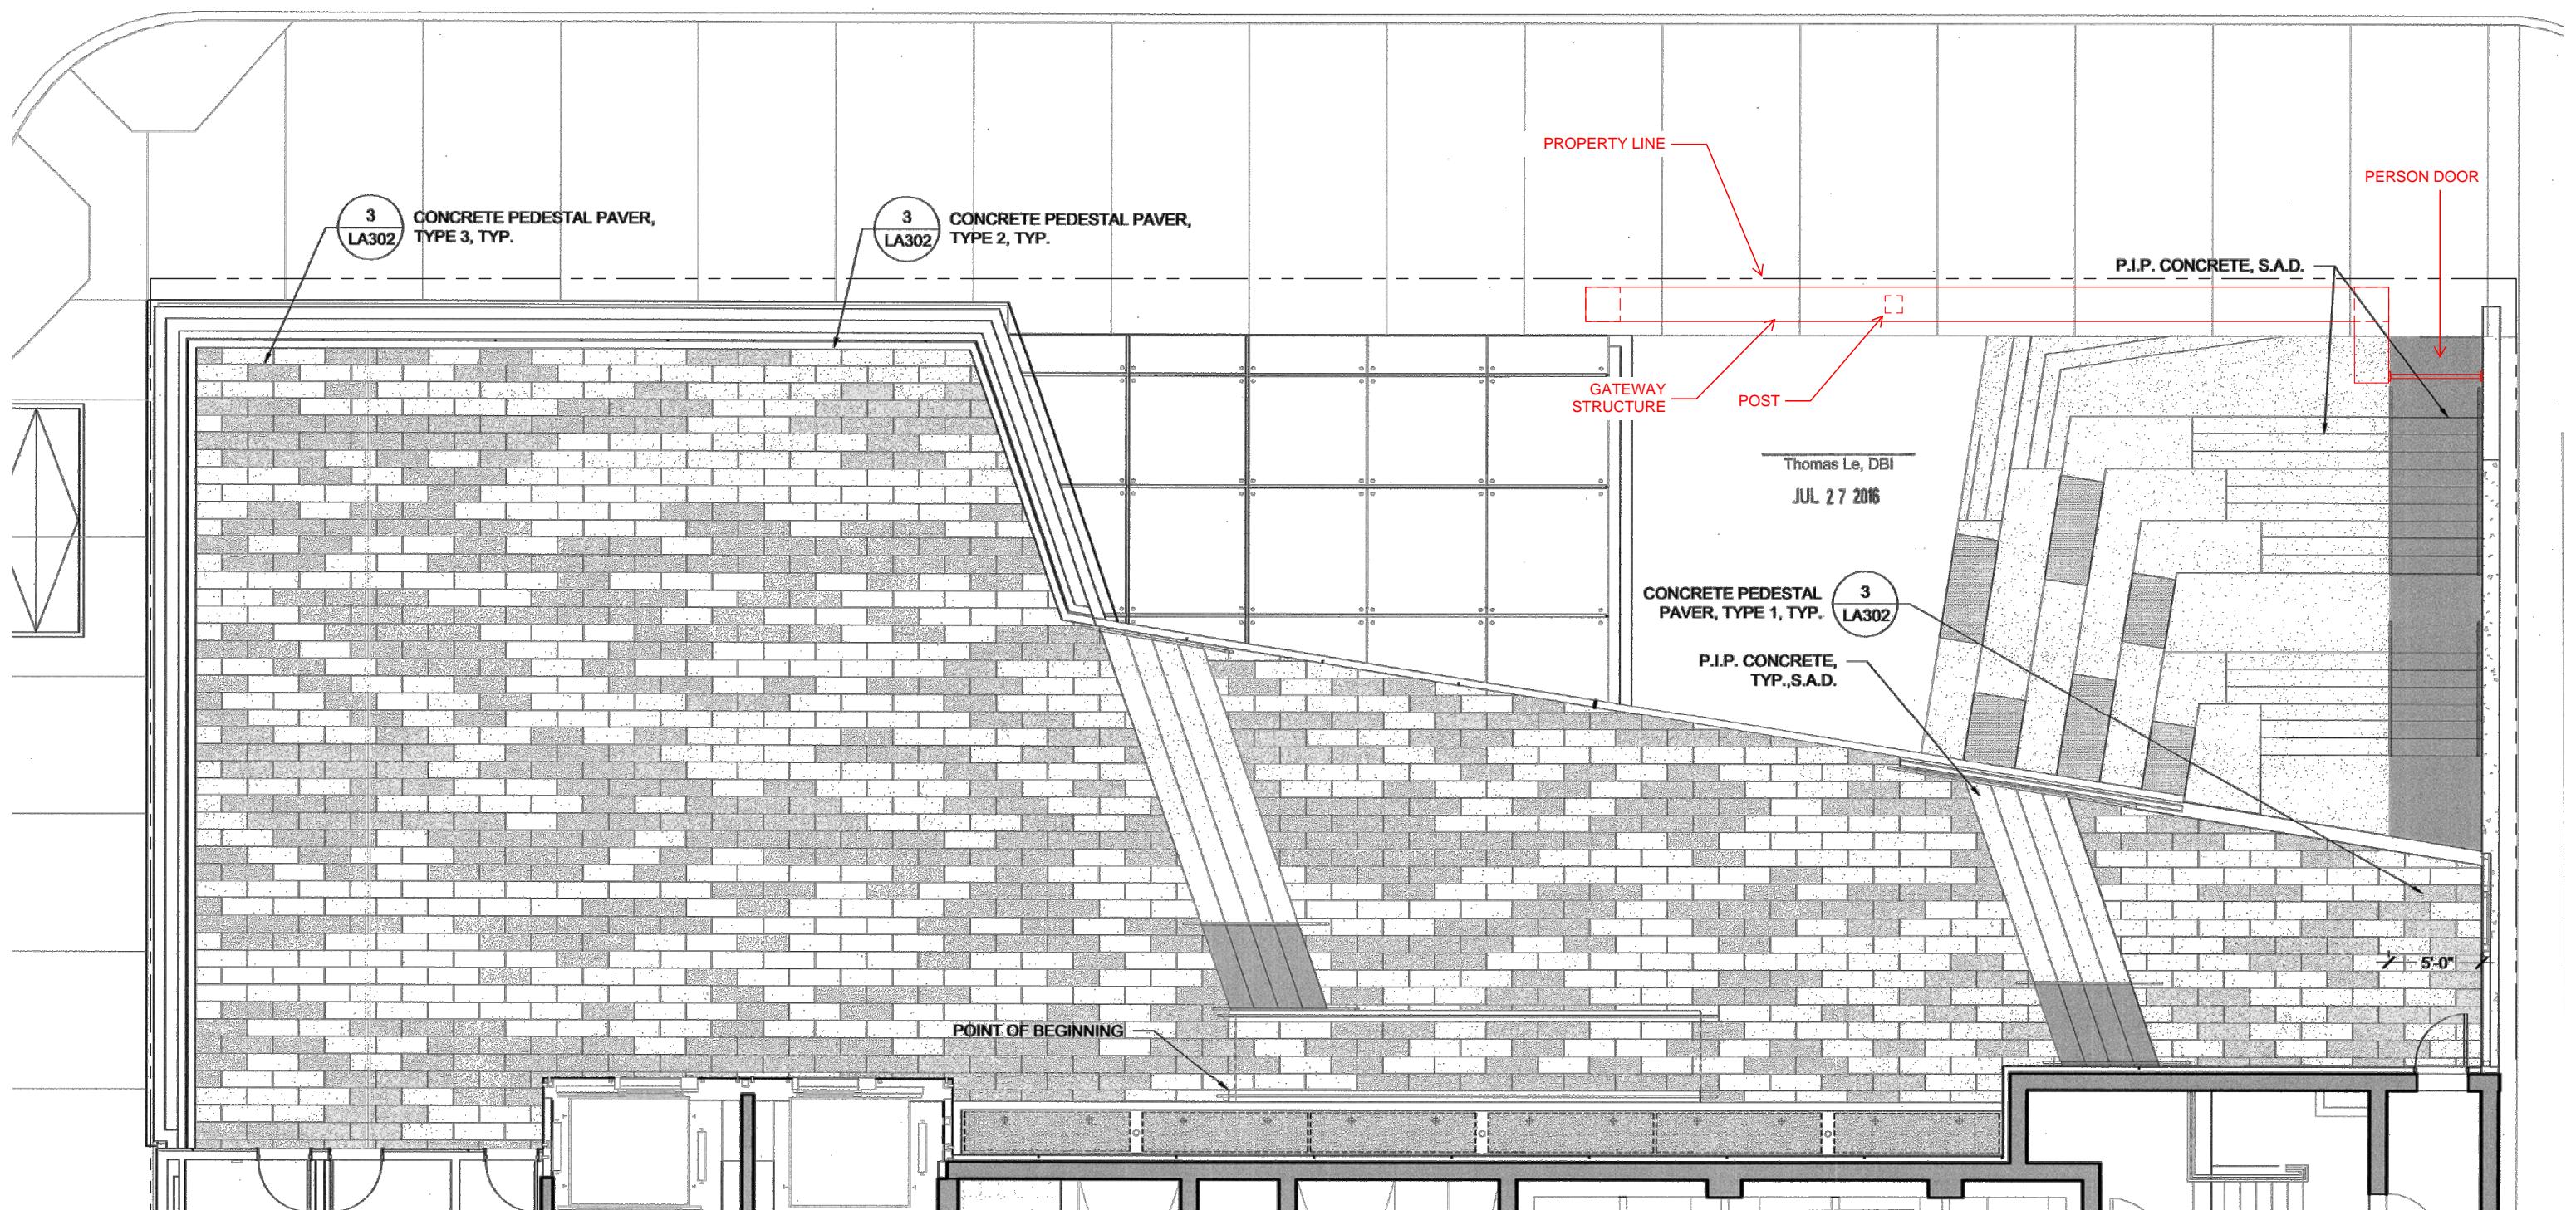

**GATEWAY WITH ROLLING SECURITY GRILLE (PLAN)**

CHINATOWN SUBWAY STATION GATE

SMALL PROJECT REVIEW

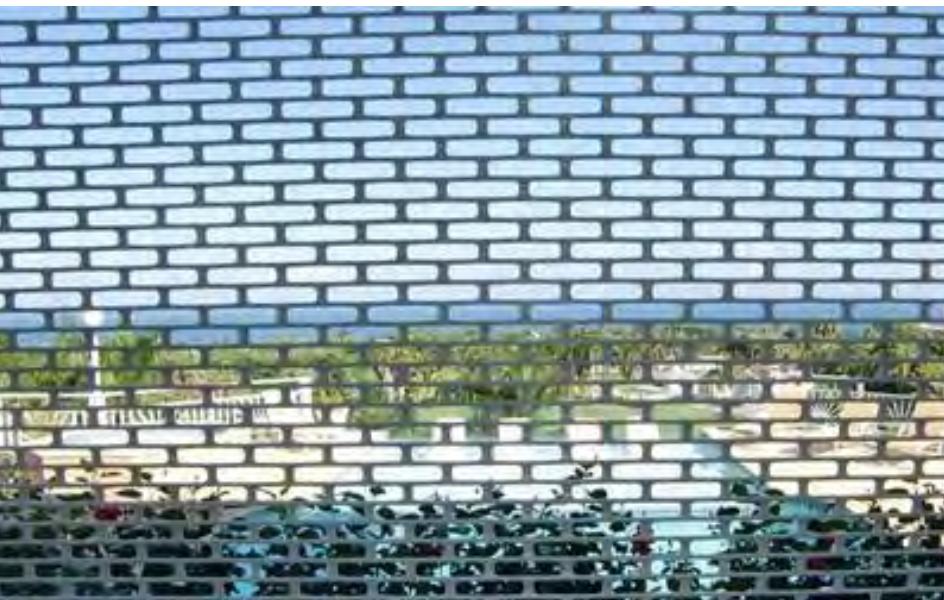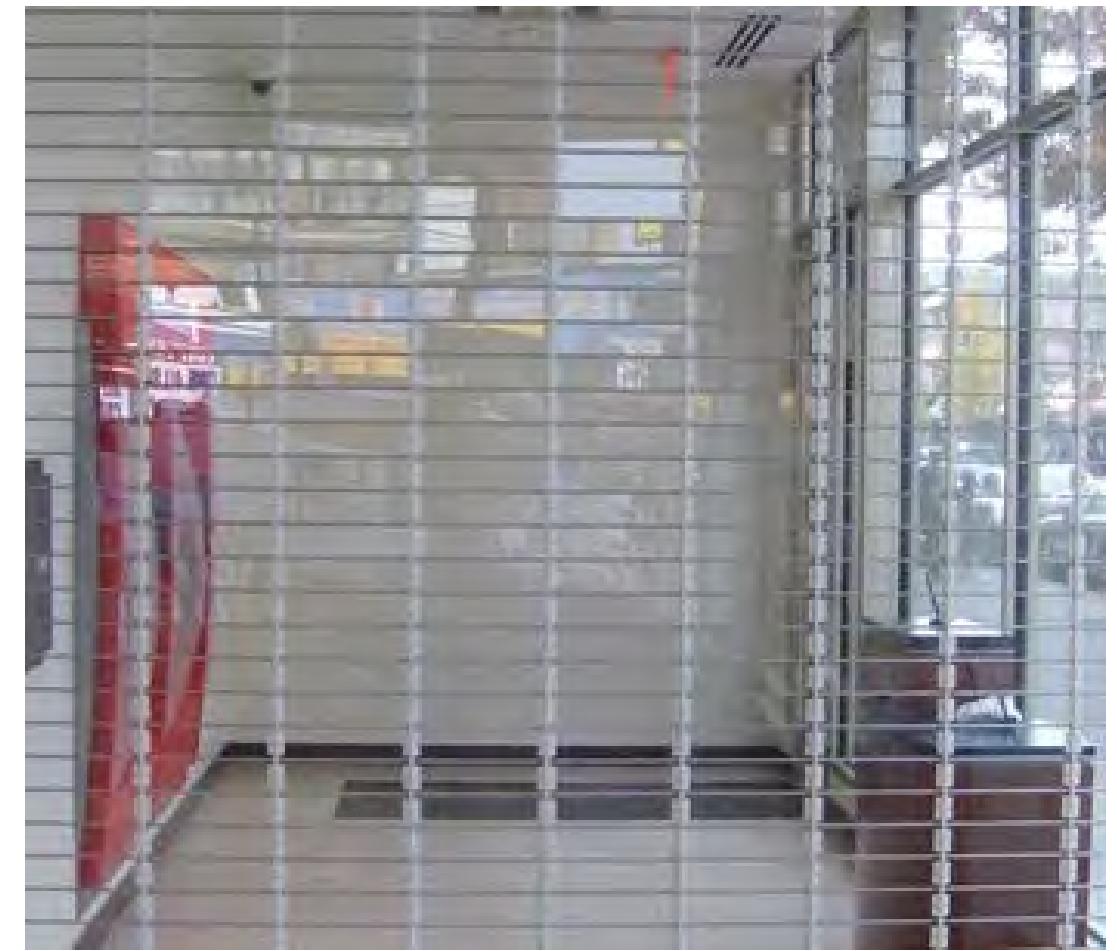

## MATERIAL RESEARCH - ROLLING SECURITY GRILLES (CORNELL COOKSON)

CHINATOWN SUBWAY STATION GATE  
SMALL PROJECT REVIEW