



SPACE	SQFT
ADMIN	1,371 sqft
CLASSROOMS	3,390 sqft
CIRCULATION + LOBBY	1,700 sqft
TOTAL	6,461 sqft

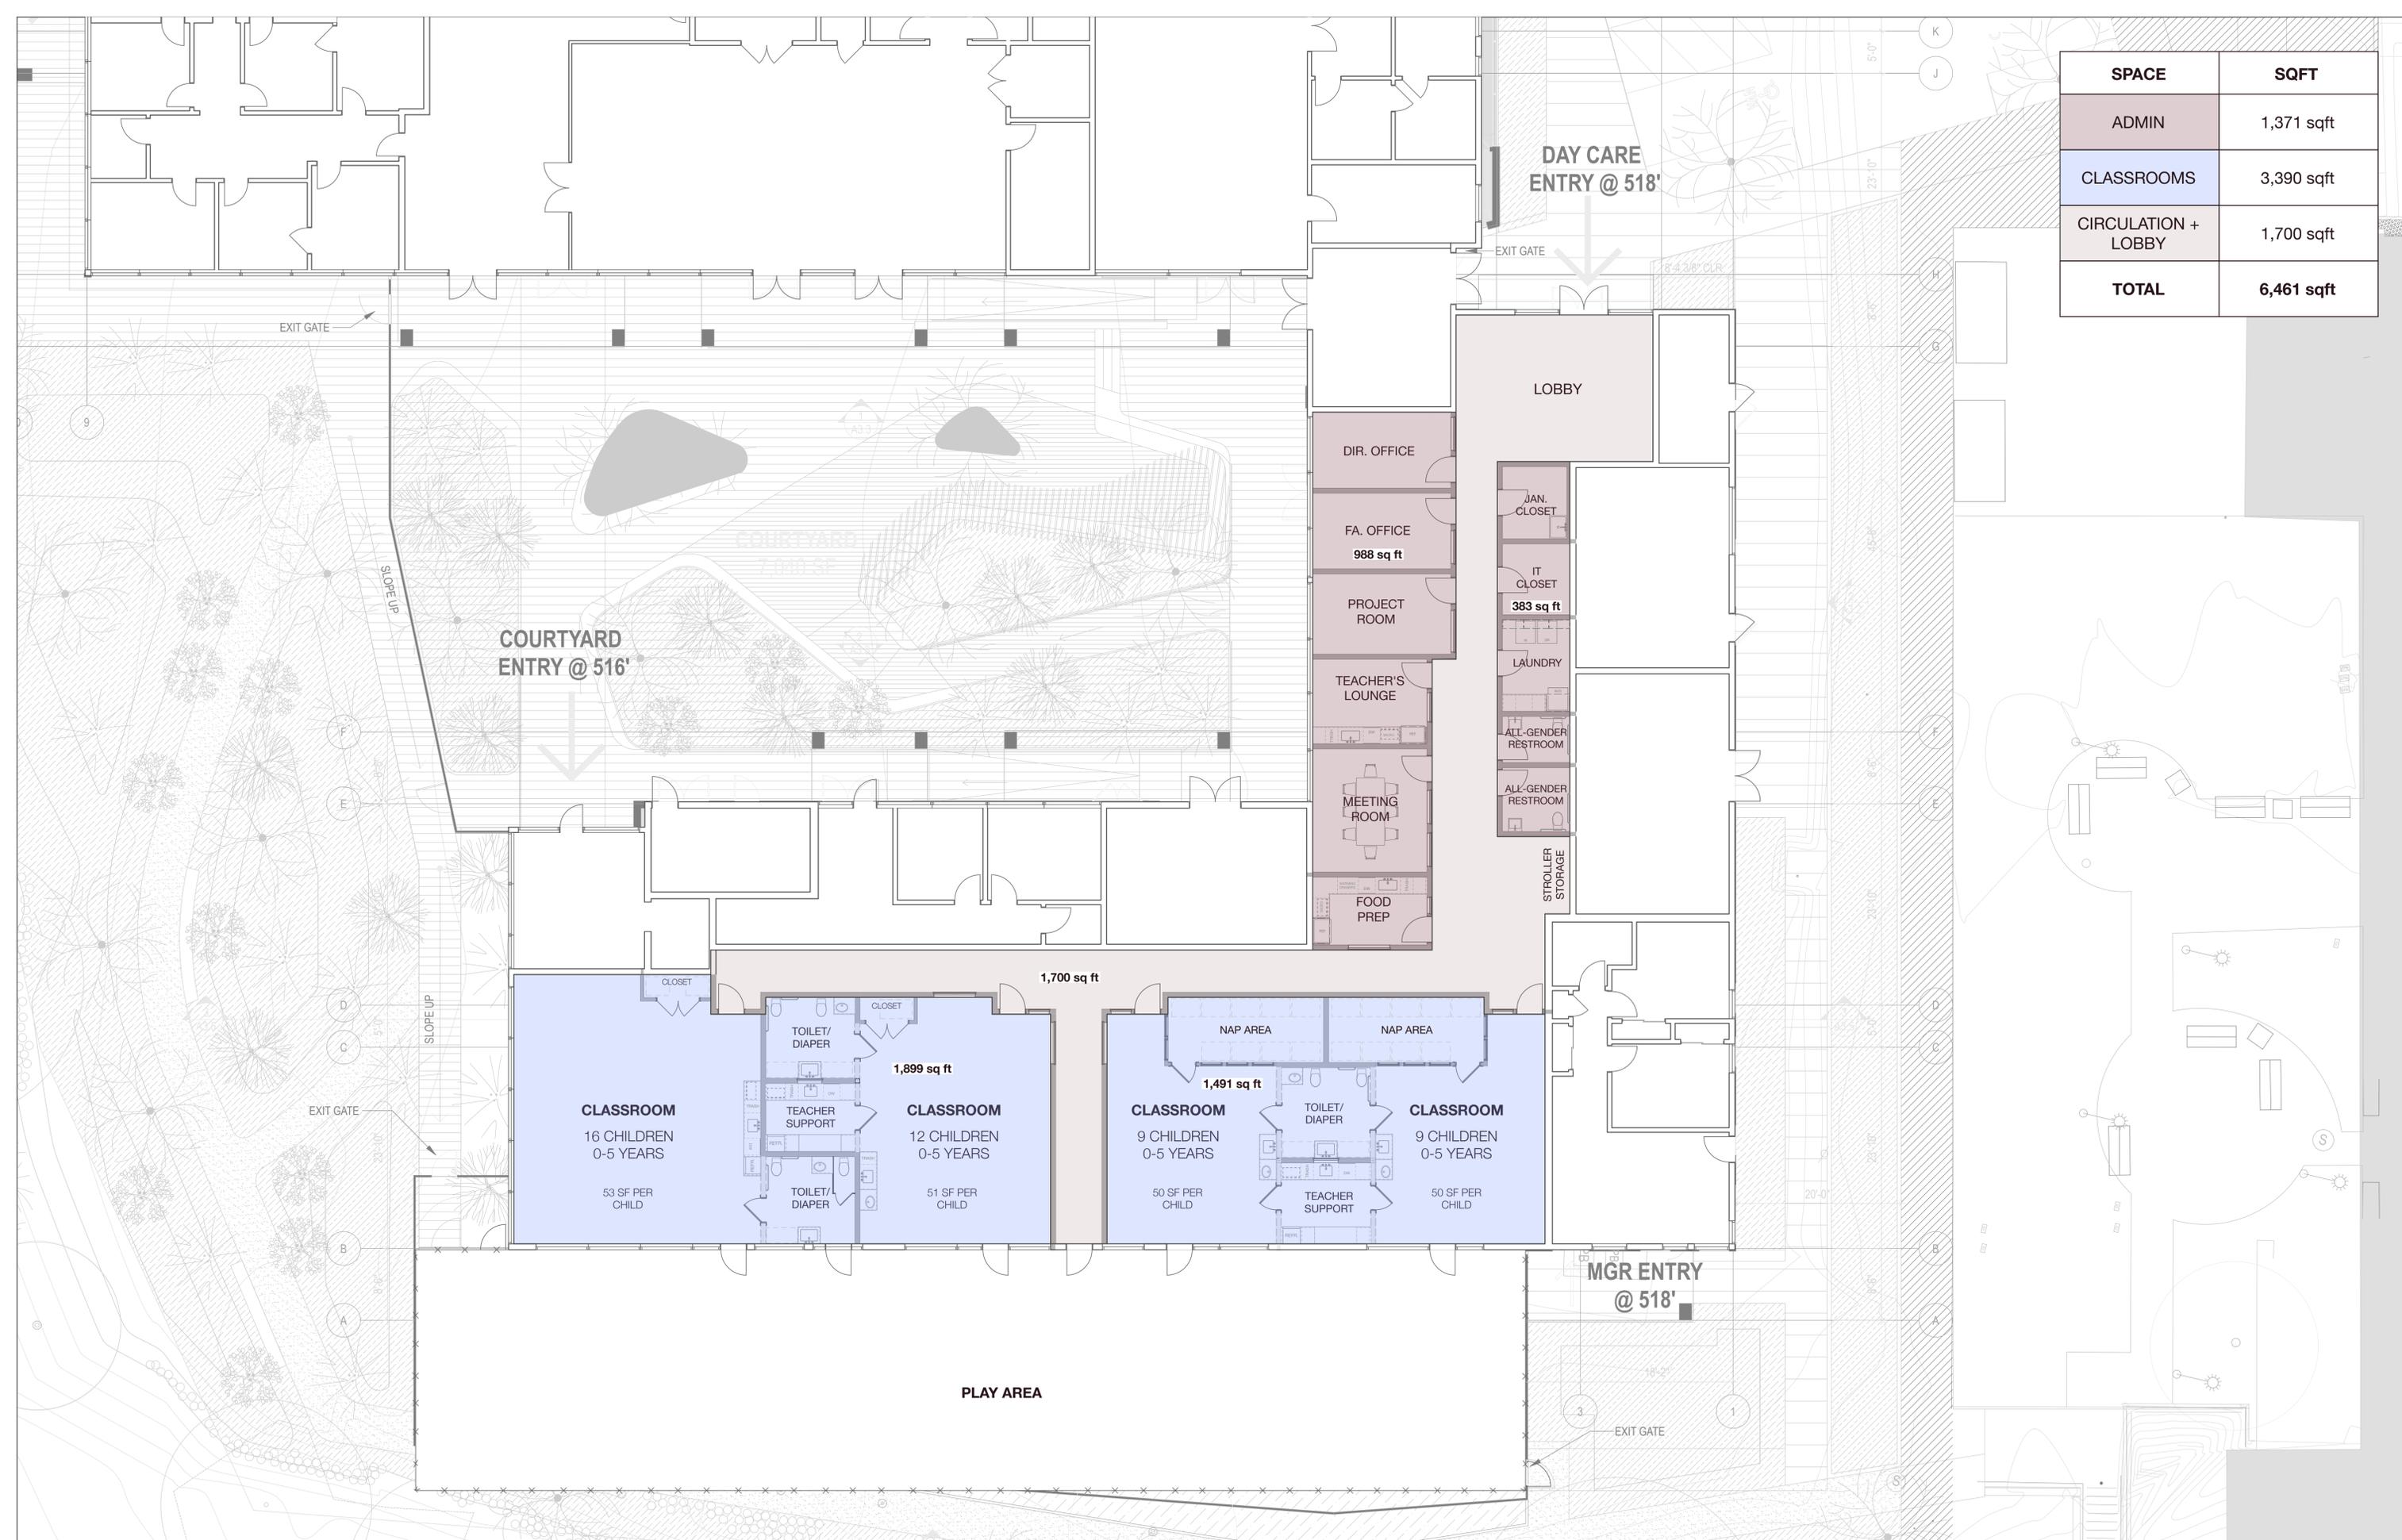

SPACE	SQFT
ADMIN	1,371 sqft
CLASSROOMS	3,390 sqft
CIRCULATION + LOBBY	1,700 sqft
TOTAL	6,461 sqft

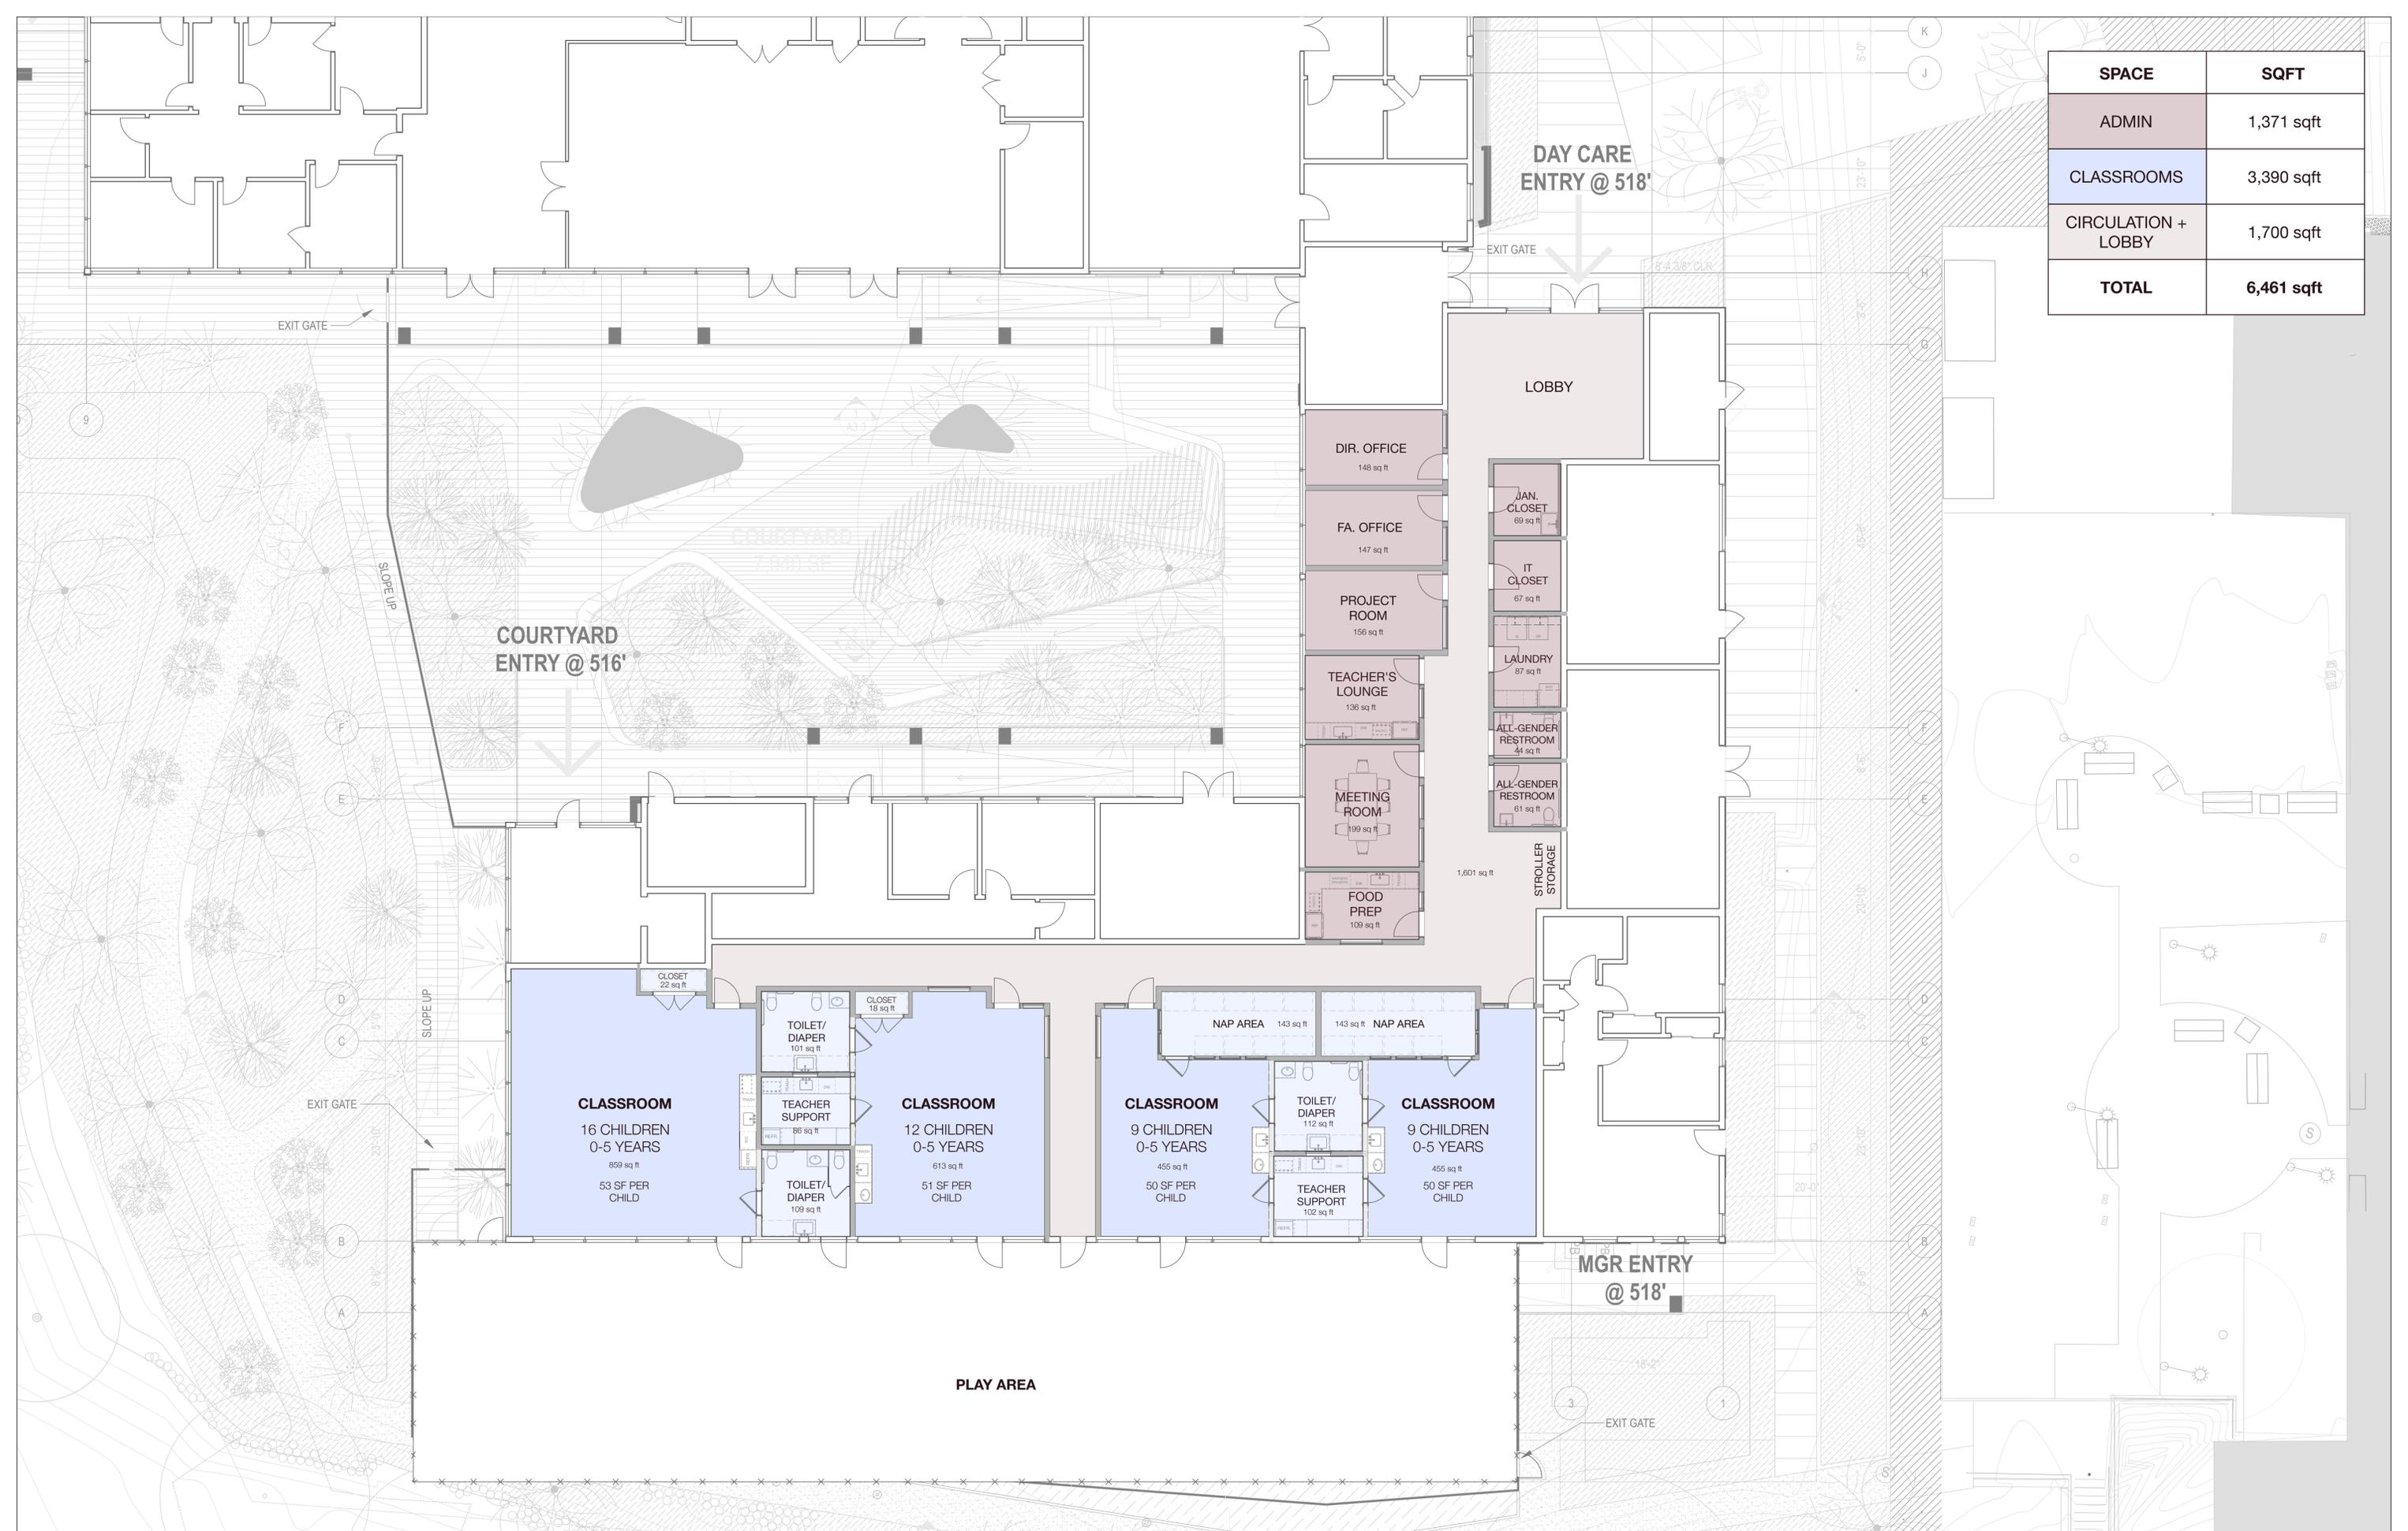

LAGUNA HONDA CHILDCARE CENTER
 CHILDCARE FLOOR PLAN WITH SQFT BREAKDOWN PER ROOM
 3/4/26